



FP01 Plan

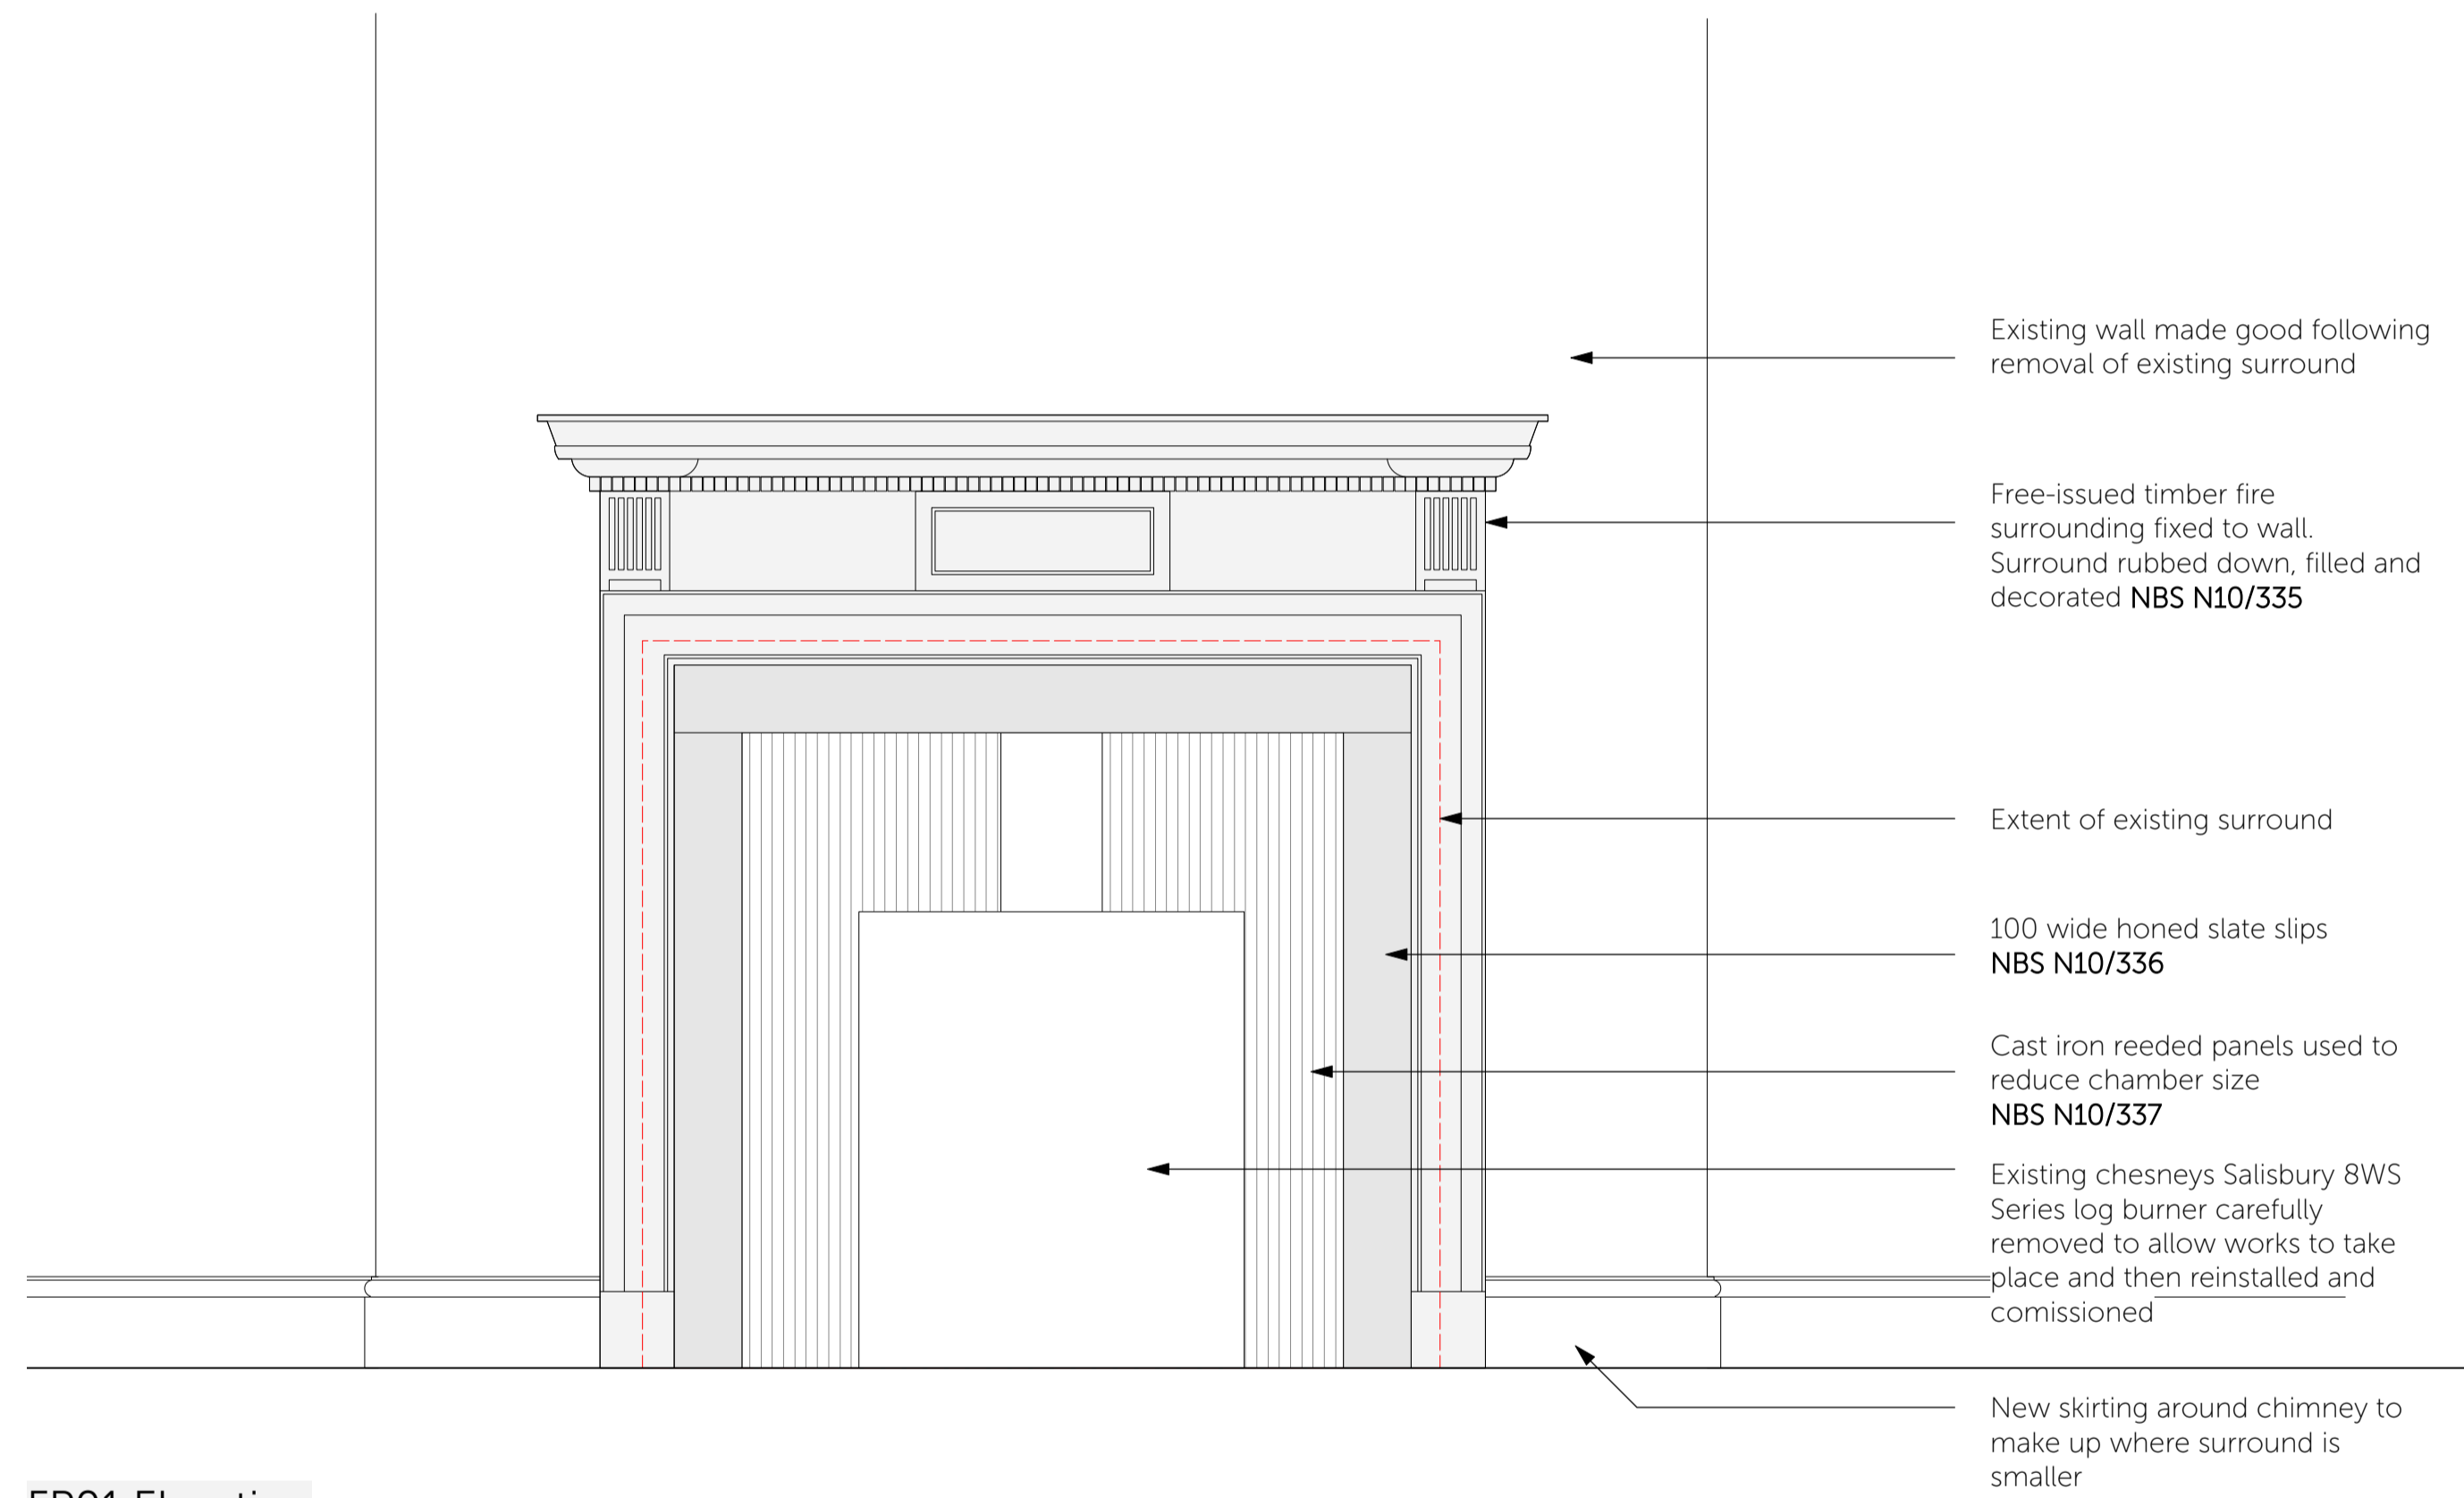

FP01 Elevation

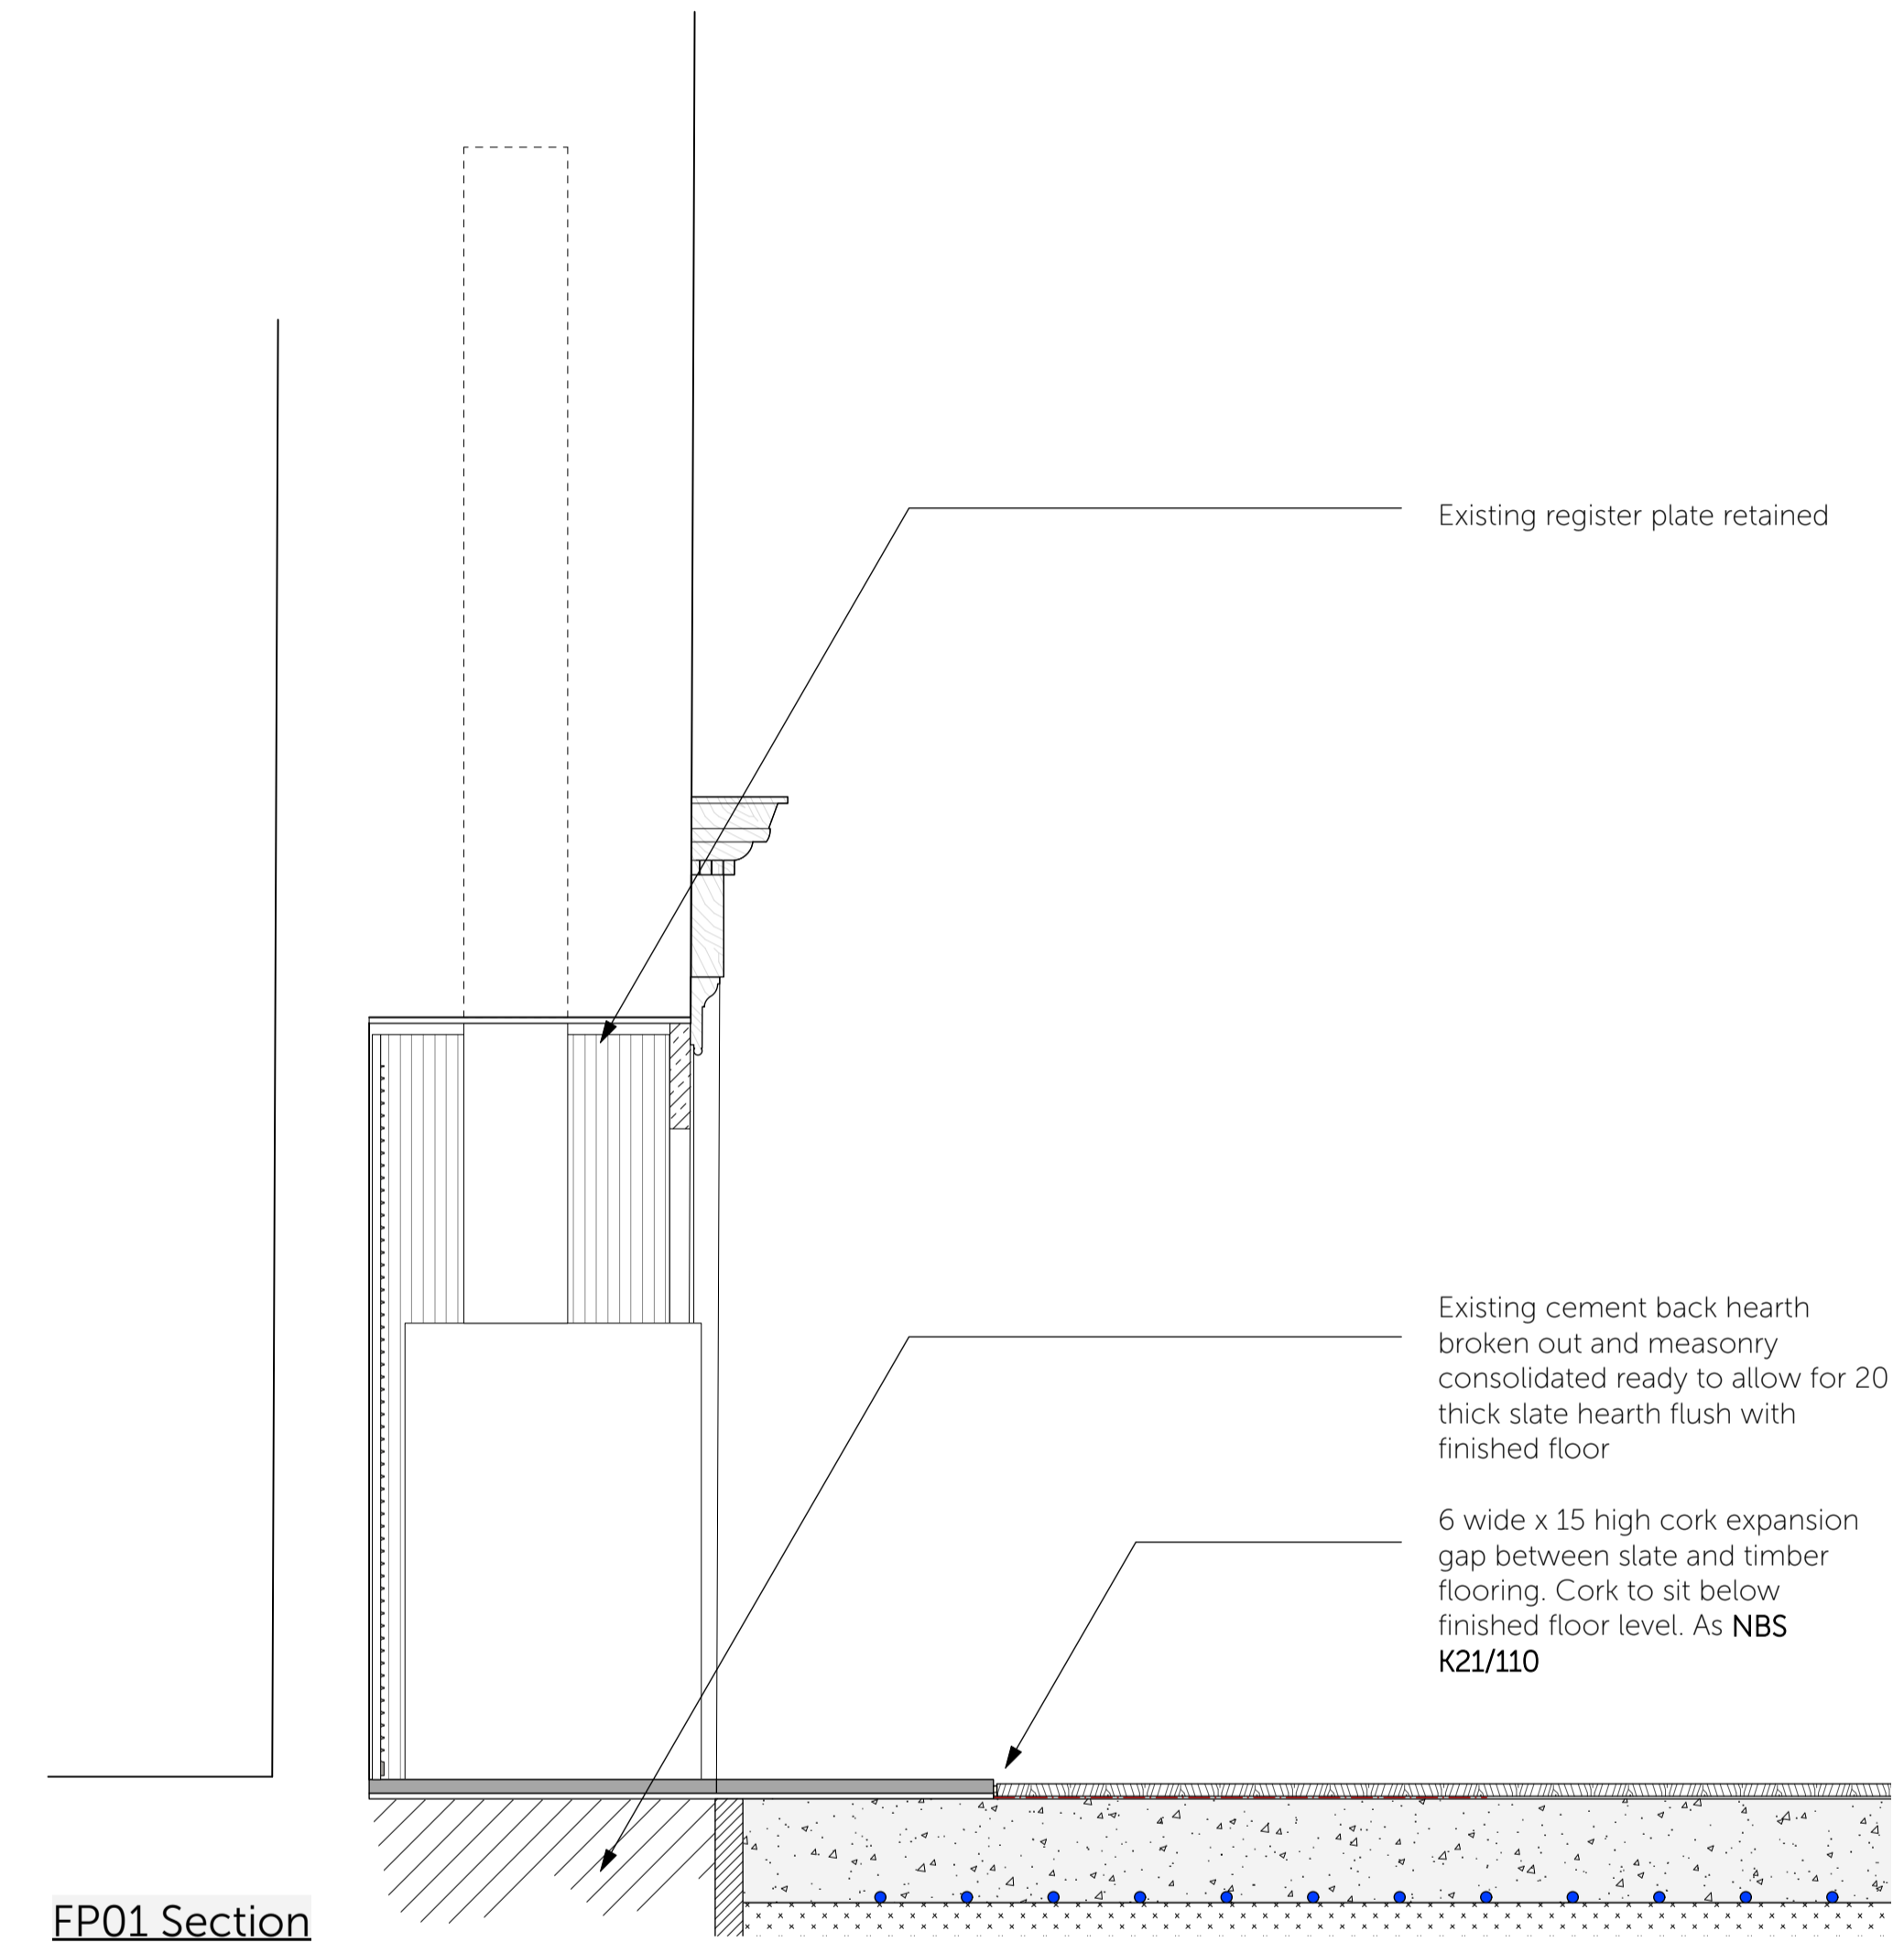

FP01 Section



Proposed Surround



Existing Surround

DO NOT SCALE FROM THIS DRAWING AND CHECK ALL DIMENSIONS ON SITE
THIS DRAWING IS TO BE READ IN CONJUNCTION WITH ALL OTHER RELEVANT INFORMATION FROM OTHER CONSULTANTS

REV	DATE	NOTES
B1	03/10/2022	Billing issue

DRAWN	PROJECT	TITLE
XX	Old Rectory North Barsham Alterations to a grade II listed house	Fireplace Detail FP01 Billing Issue

CHECKED	SCALE	DATE	NO	REV
XX	@ A1 1:00 / @ A3 1:00	October 2020	2024 / 610	B1

cowper griffith architects

COWPER GRIFFITH ARCHITECTS LLP
15 HIGH STREET WHITTLESFORD CAMBRIDGE CB22 4LT
www.cowpergriffith.co.uk