
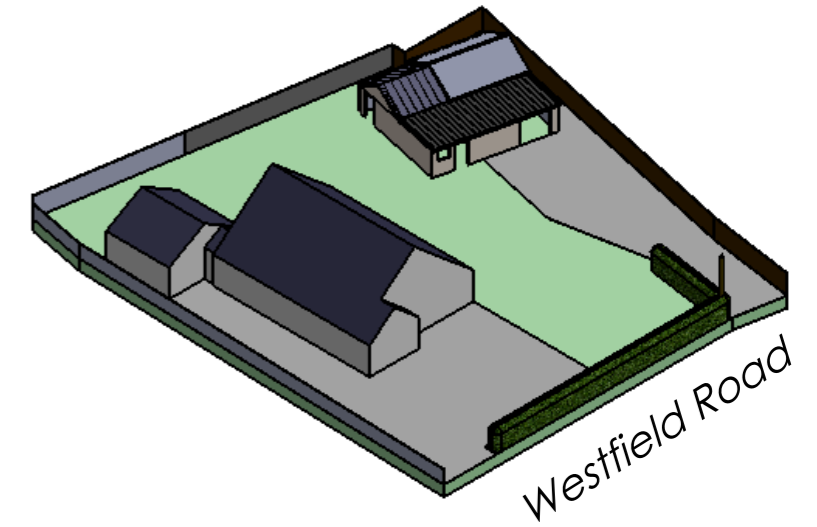


**NORTH**

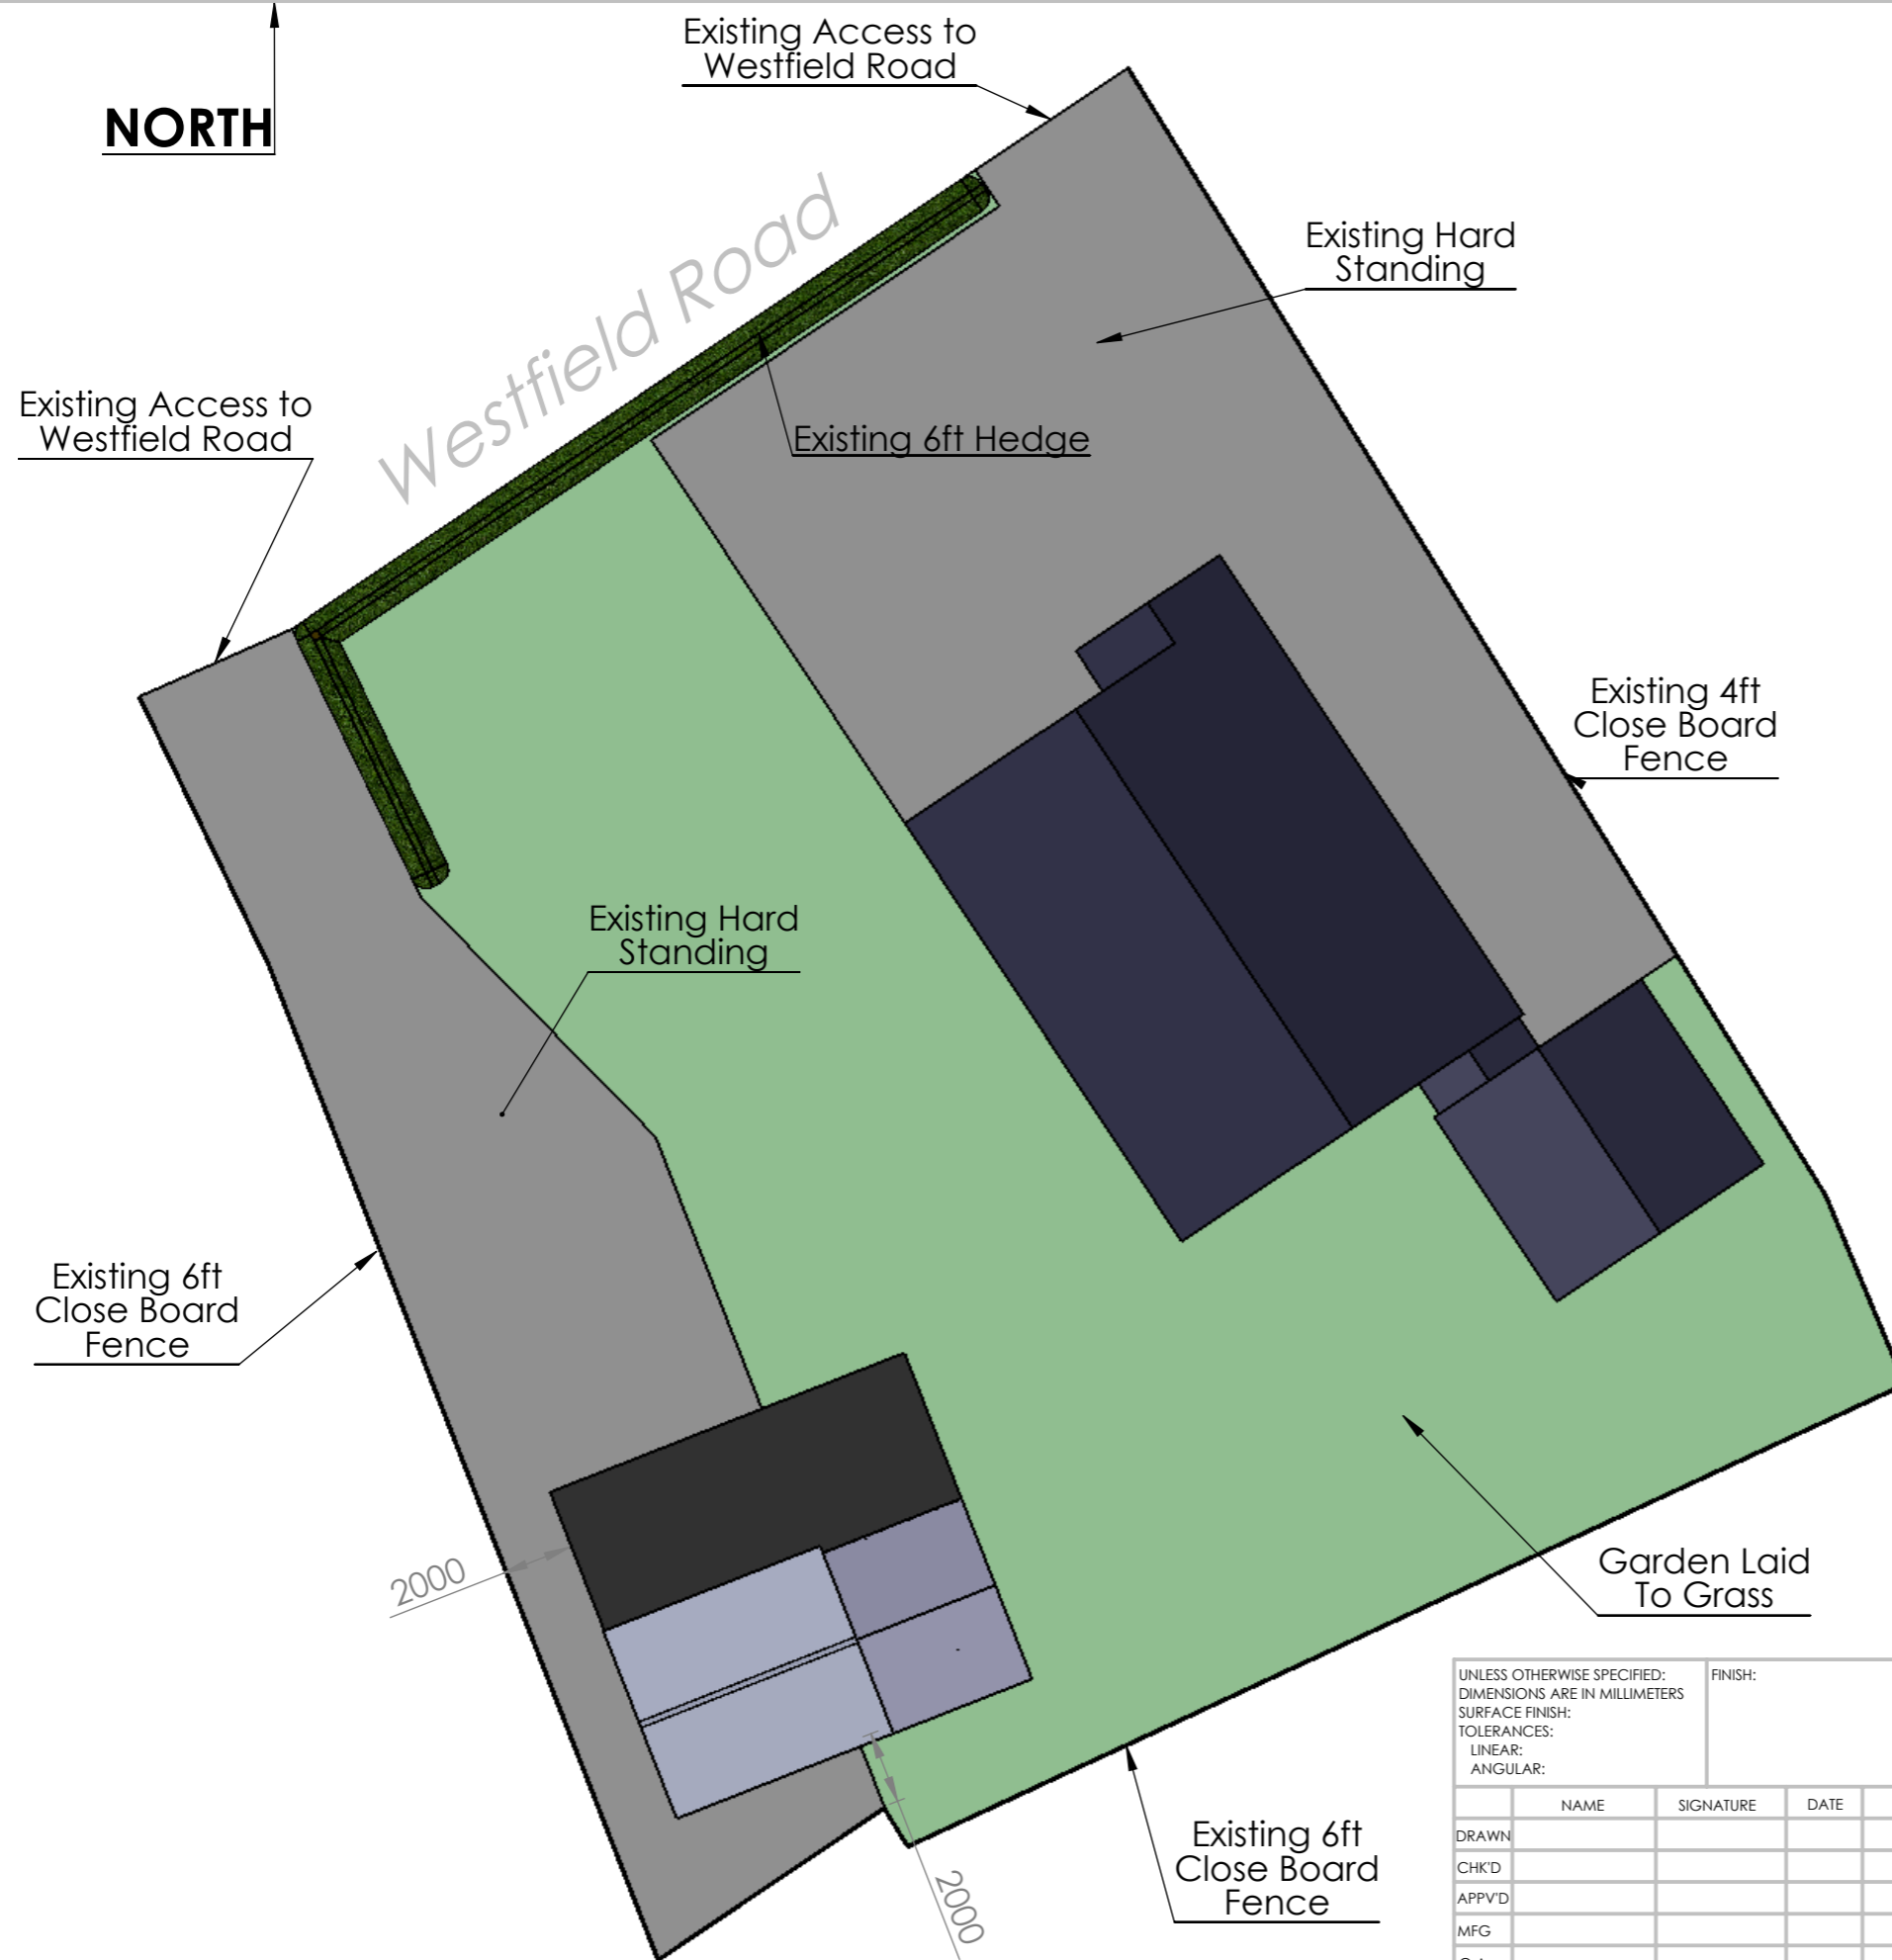

UNLESS OTHERWISE SPECIFIED: DIMENSIONS ARE IN MILLIMETERS SURFACE FINISH: TOLERANCES: LINEAR: ANGULAR:				FINISH:			
DRAWN	NAME	SIGNATURE	DATE			TITLE: <b>Garage Extension Block Plan</b>	
CHK'D						DWG NO.	
APPV'D						A3	
MFG						SCALE: 1:200	
Q.A						SHEET 1 OF 1	