



**CHARTERED ARCHITECTURAL
TECHNOLOGIST**

Notes


- 1 Do not scale off this drawing for construction purposes. We advise not to scale at all as discrepancies can be caused during printing, photocopying etc.
- 2 All dimensions and levels to be checked on site by the contractor before commencement of work and discrepancies reported to R A Design.
- 3 No responsibility can be accepted for errors arising on site due to unauthorised variations from the drawings.
- 4 This drawing is the copyright of R.A. Design Ltd and may not be reproduced without licence.
- 5 **CDM**
The CDM Regulations 2015 have been considered during the preparation of these drawings. Before commencement works on site please ask to see a copy of the potential site hazards from the contractor or refer to the Health and Safety file.

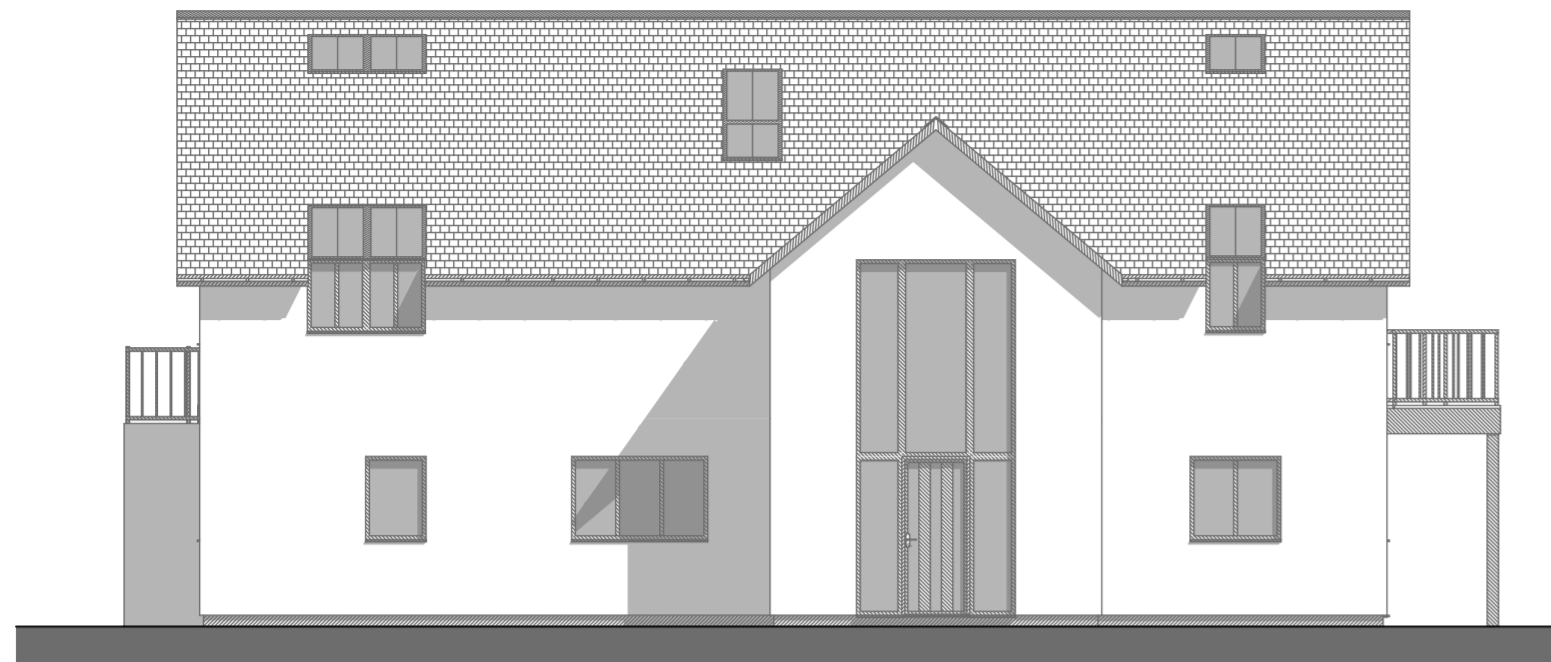

Proposed North West Elevation
1:100

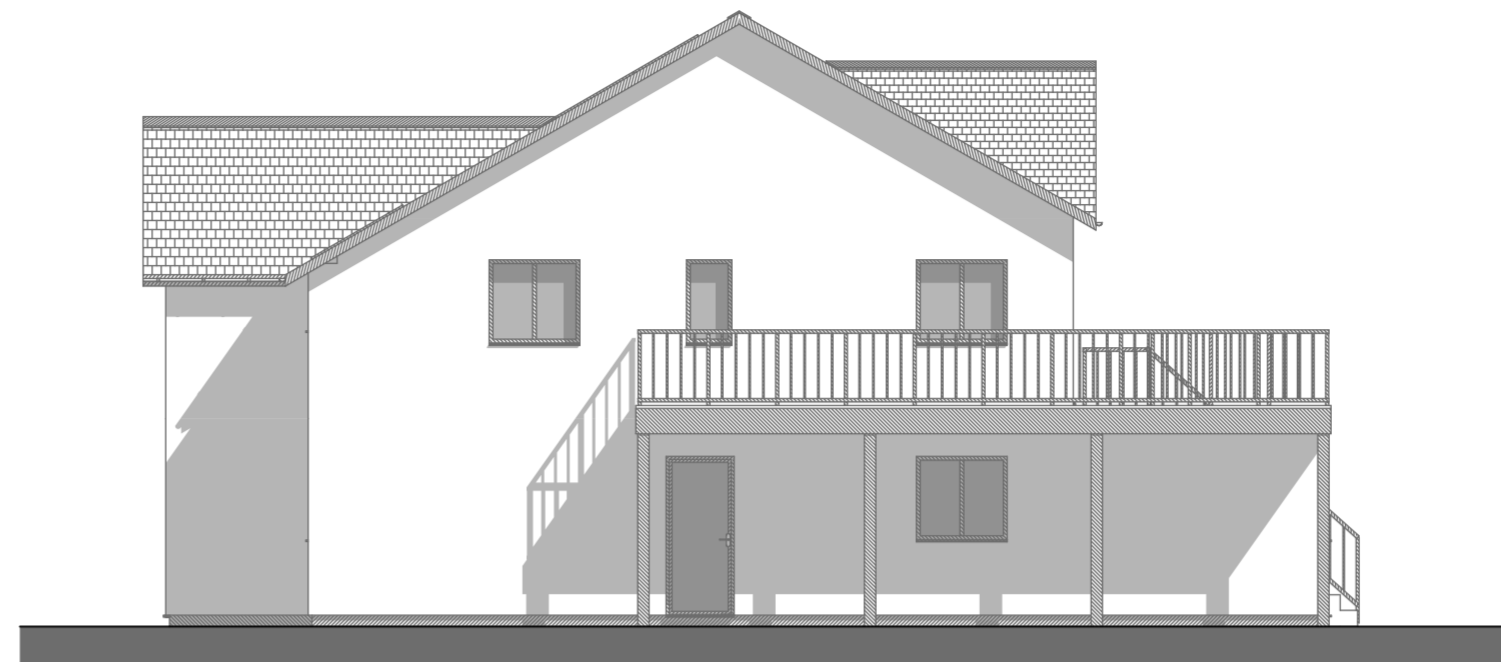


Proposed South West Elevation
1:100

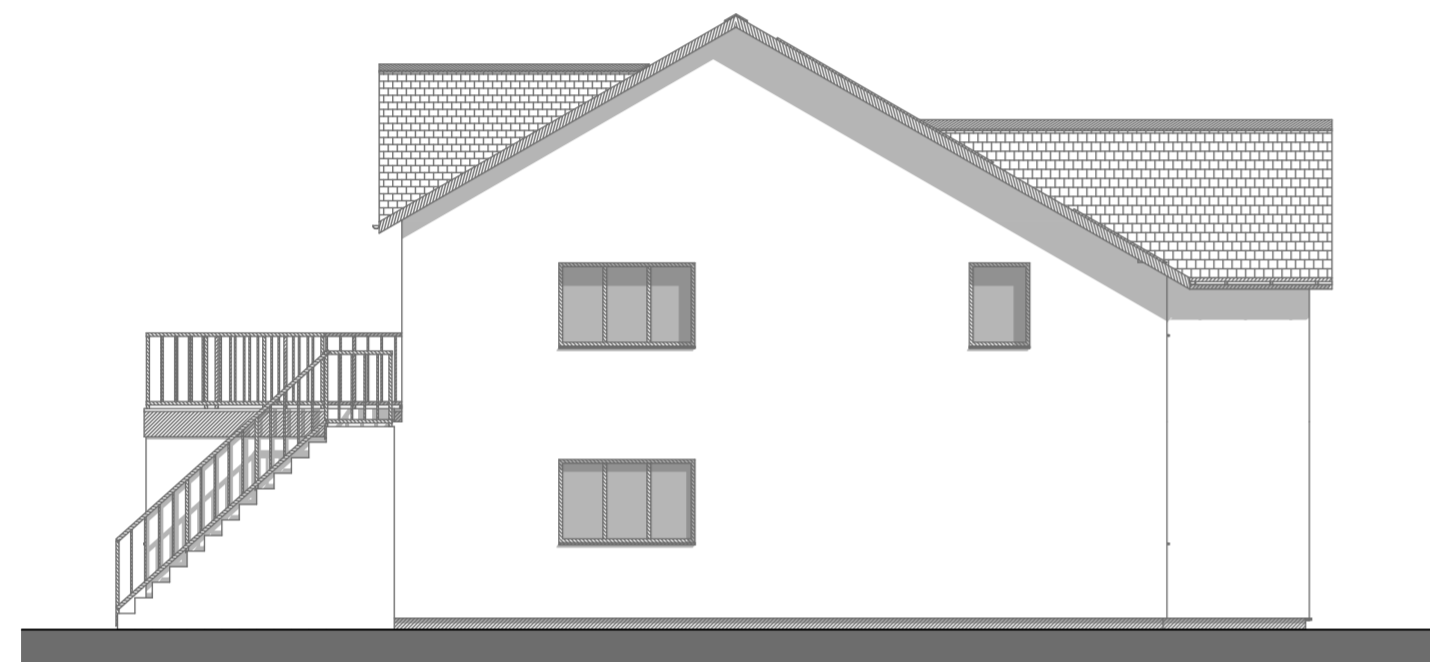

Proposed North East Elevation
1:100



Proposed South East Elevation
1:100

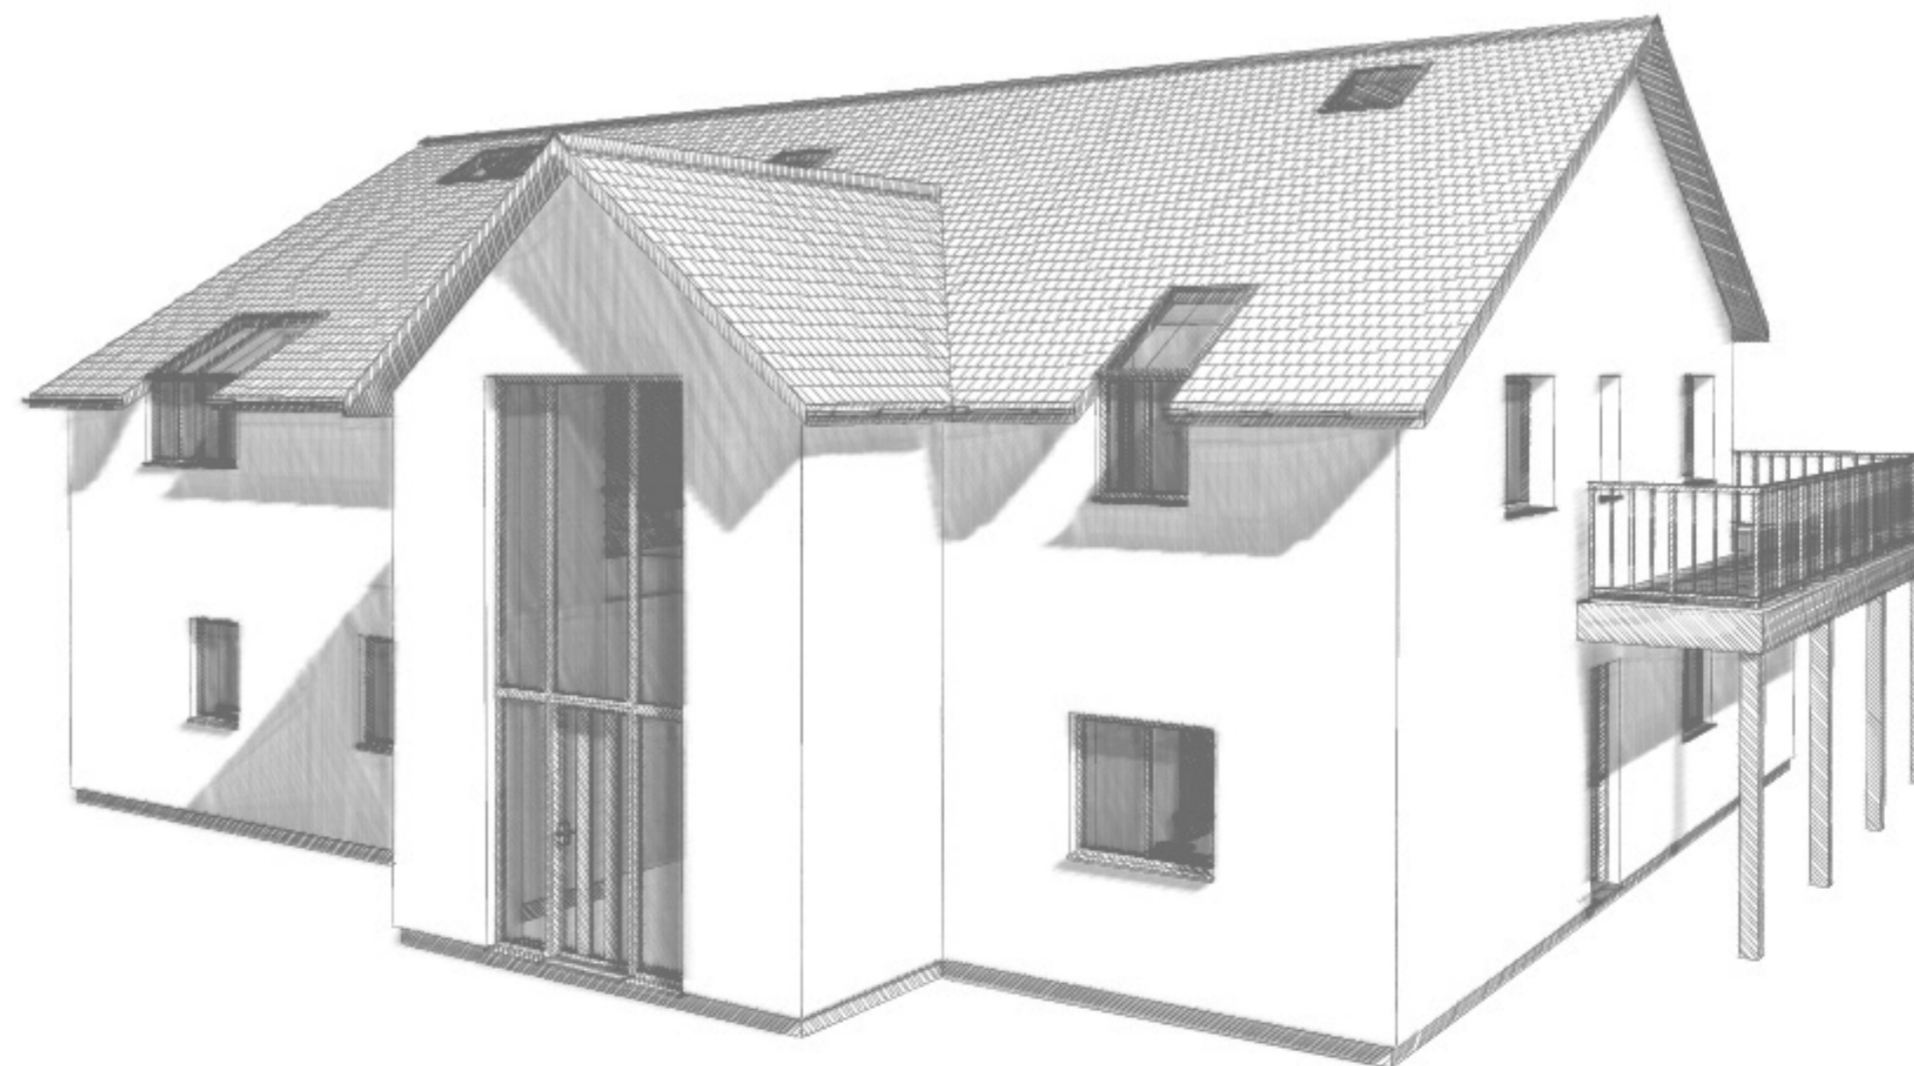


The Proposed Replacement
Dwelling @
Amalveor Bungalow
St Ives TR26 3AG

Scale & paper size
1:100 & NTS @ A2

Date
Sep 20

Client
Mr & Mrs Hudson

Scales

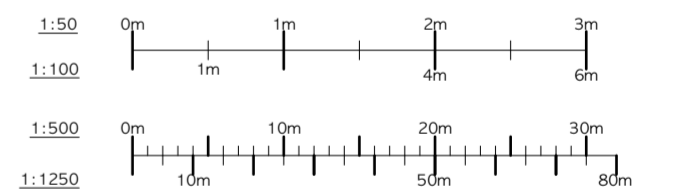

Revisions	Date
A Client Revisions	050221

Proposed Elevations and Sketch views

1839/06A

