




Elevation A

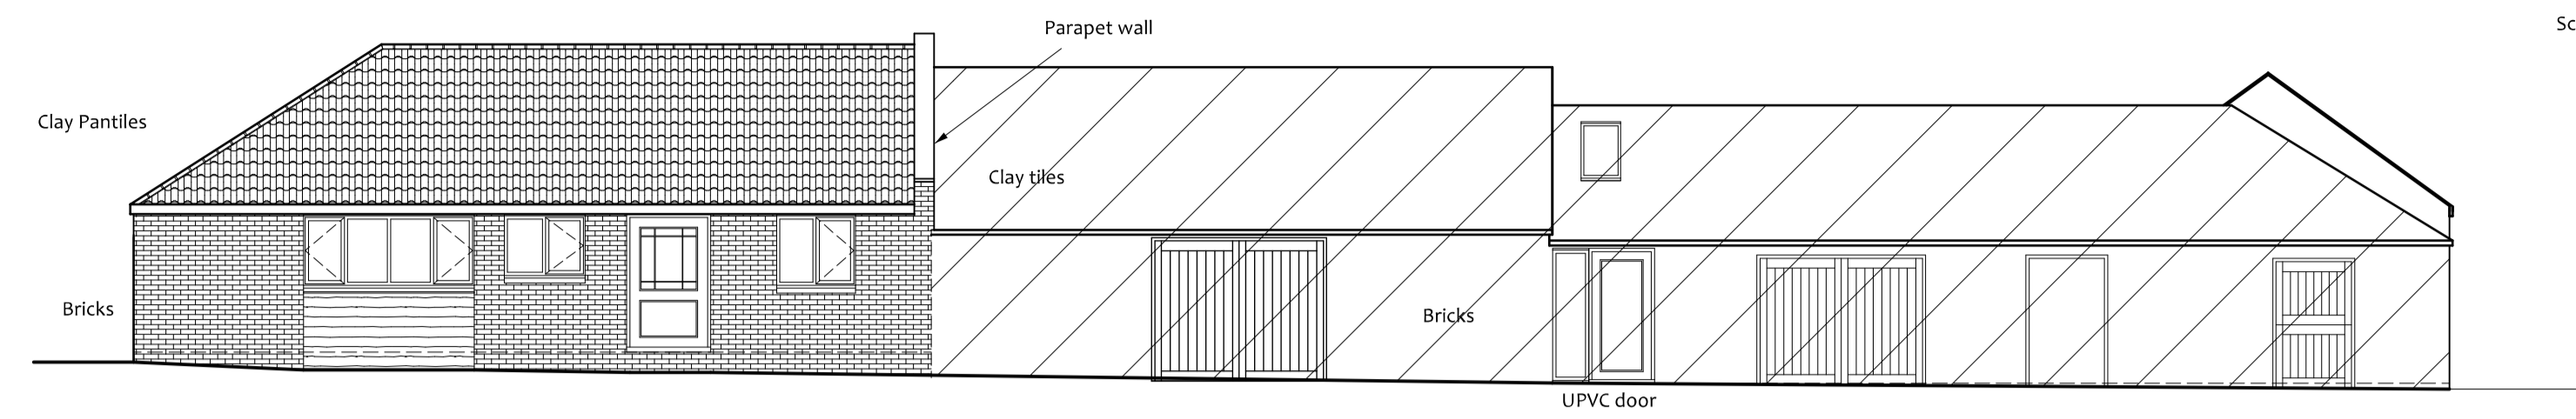


Elevation B

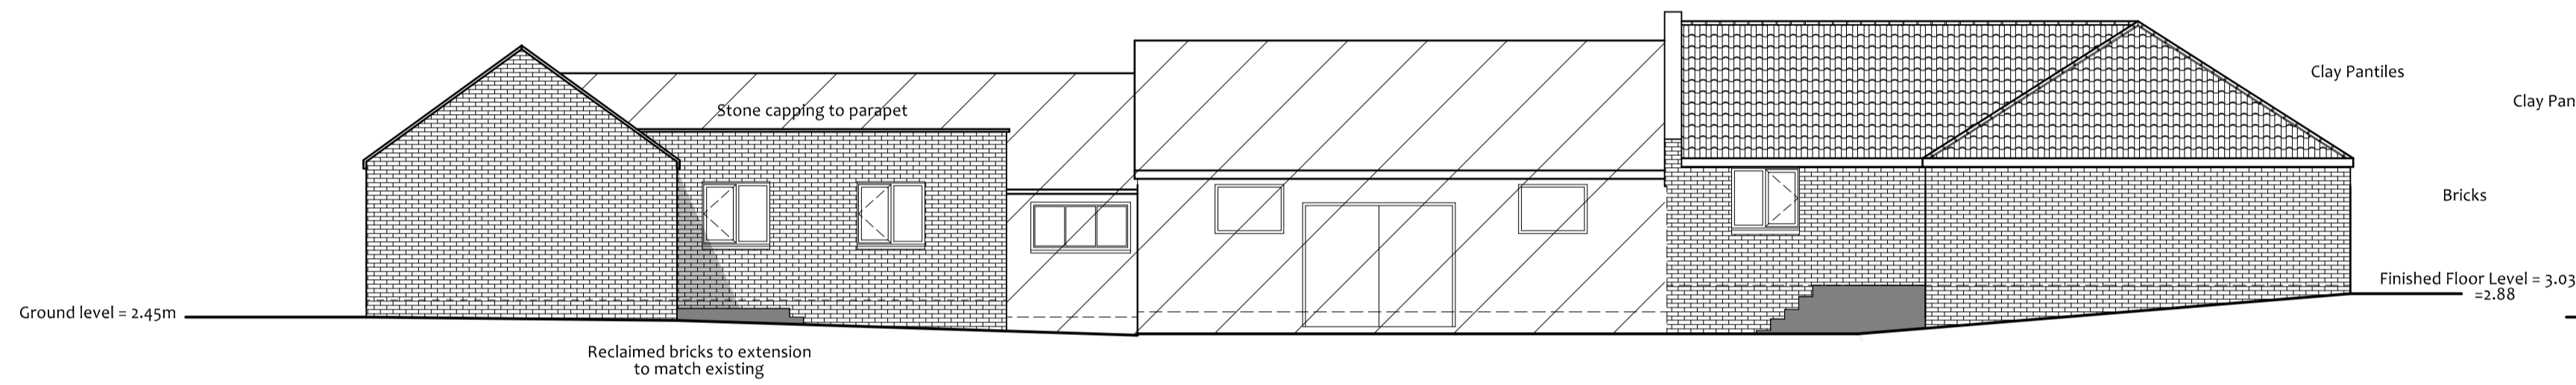


Elevation C

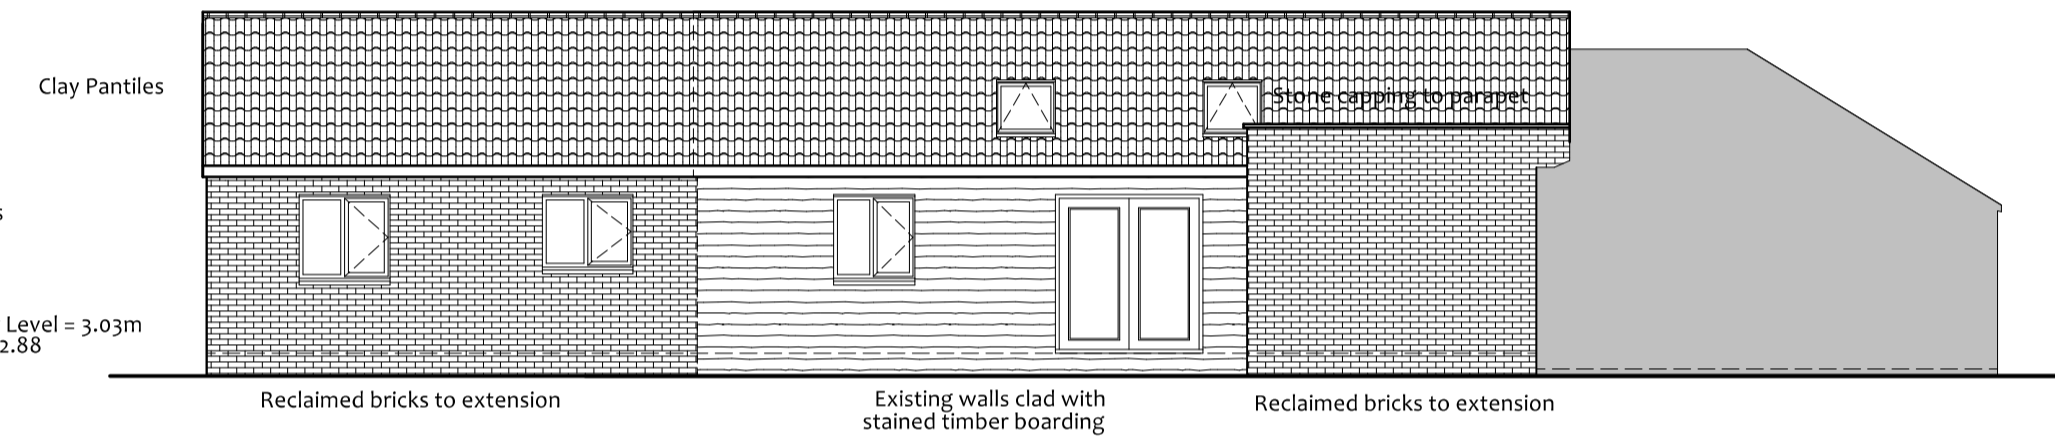

Elevation F

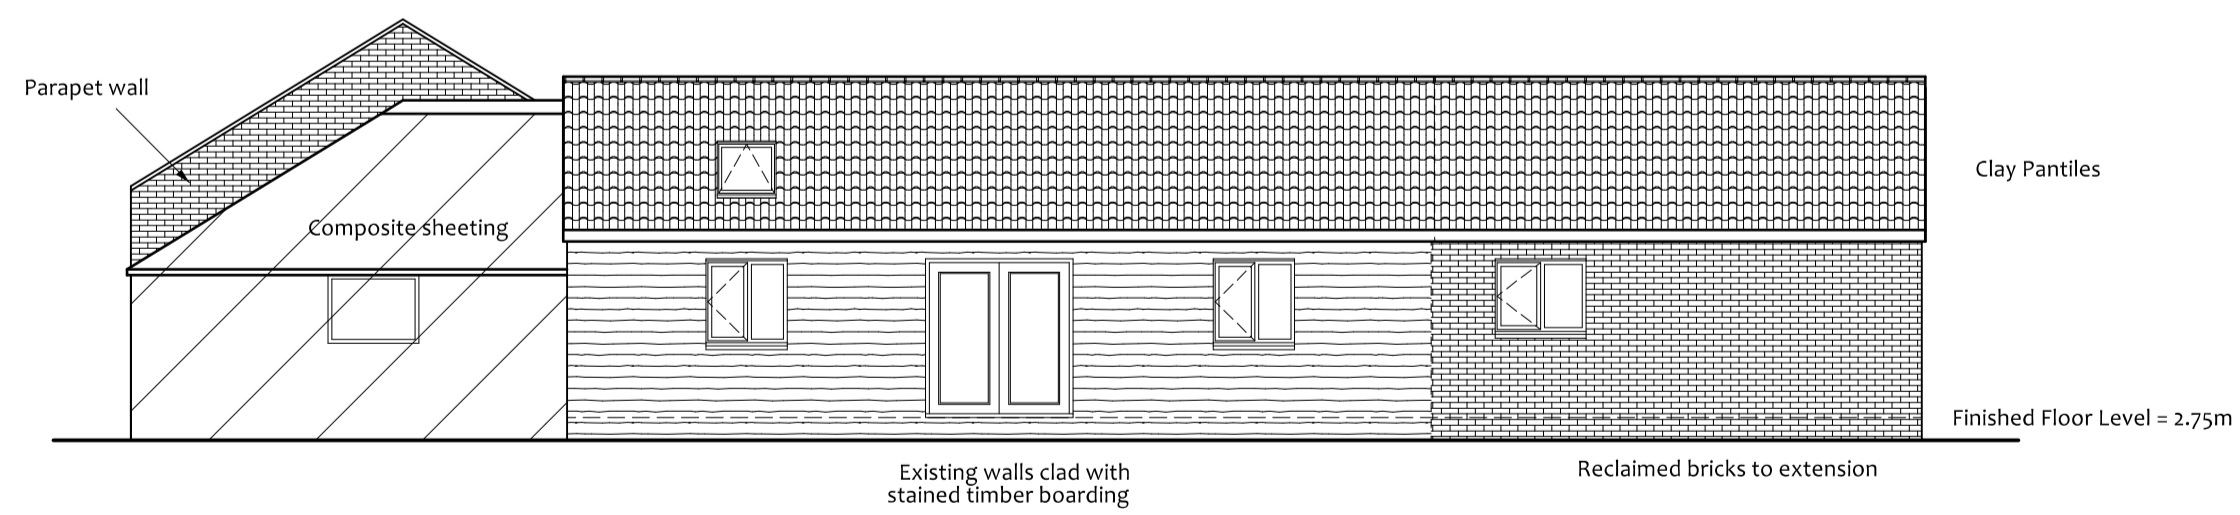

Elevation D

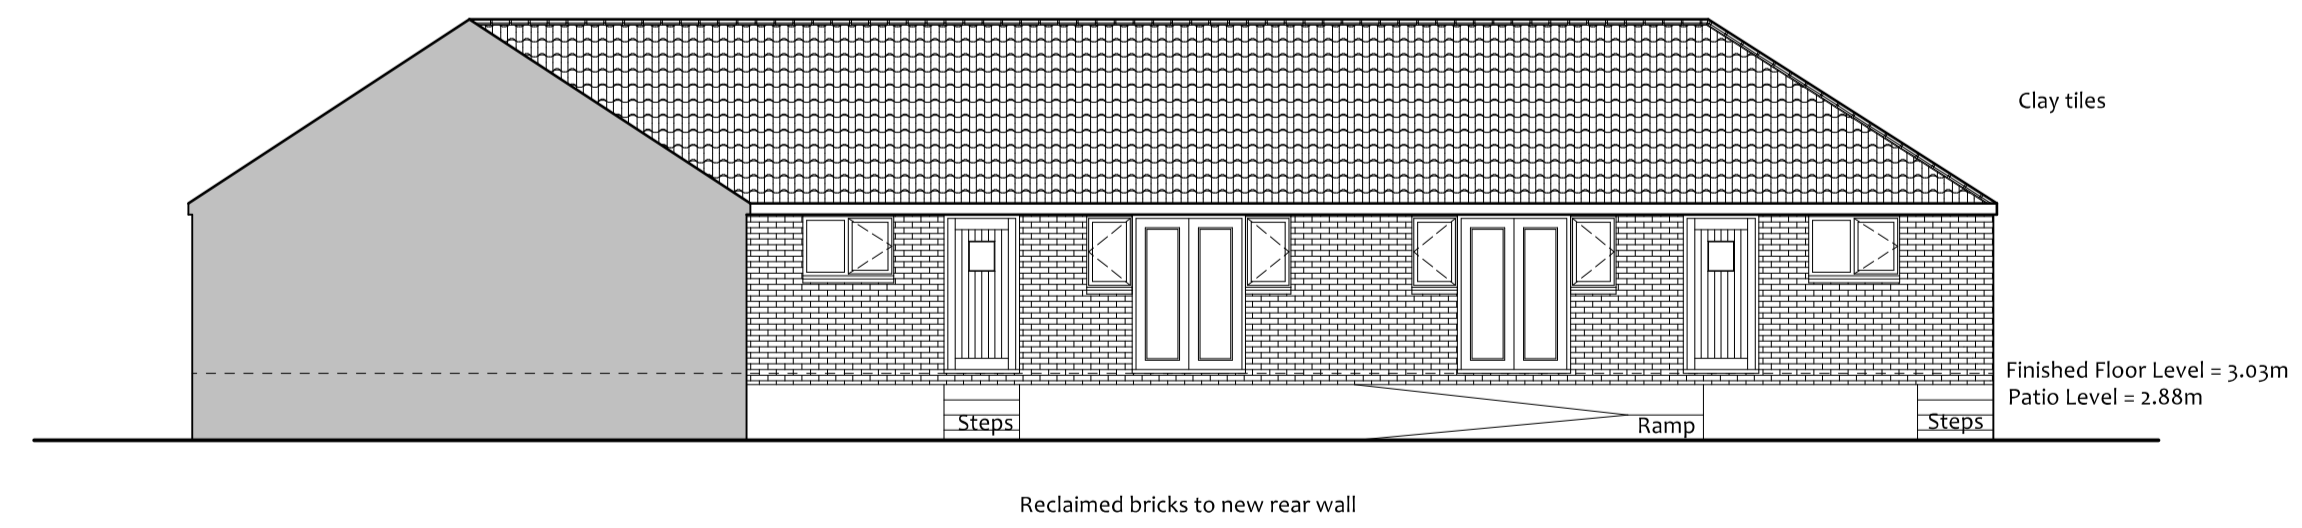

Elevation E



Villeneuve - Basin Road - Outwell
 Norfolk - PE14 8TQ
 01945 772550
 01223 969427
www.angliabuildingconsultants.co.uk
info@angliabuildingconsultants.co.uk

No	Date	Revision
Issue: For Planning Approval		
Site: Laddus Farm, March River Side, Upwell, Cambridgeshire, PE14 9AT		
Project: Alterations, extension and conversion of barns to form 3 dwellings and an annexe		
Drawing Title: Proposed Elevations and Levels		
Client: Mr P West		
Date	October 2022	
Scale	1:100 at A1	
Drawing Number	P-21-2123-8	