
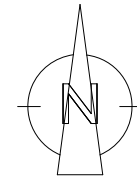


Copyright on all drawings and documents prepared by Anglia Building Consultants is their property. Drawings, documents and designs may not be reproduced in part or in whole without their written permission.

All dimensions and levels should be checked on site prior to commencement of works. Any discrepancy found should be reported to the agent.


This drawing is to be read in conjunction with all relevant engineers and specialist sub-contractors drawings and specifications, along with any other drawings, specification and details prepared by Anglia Building Consultants for the project.

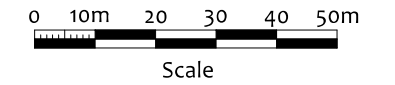

Villeneuve - Basin Road - Outwell  
Norfolk - PE14 8TQ

01945 772550  
01223 969427

[www.angliabuildingconsultants.co.uk](http://www.angliabuildingconsultants.co.uk)  
[info@angliabuildingconsultants.co.uk](mailto:info@angliabuildingconsultants.co.uk)

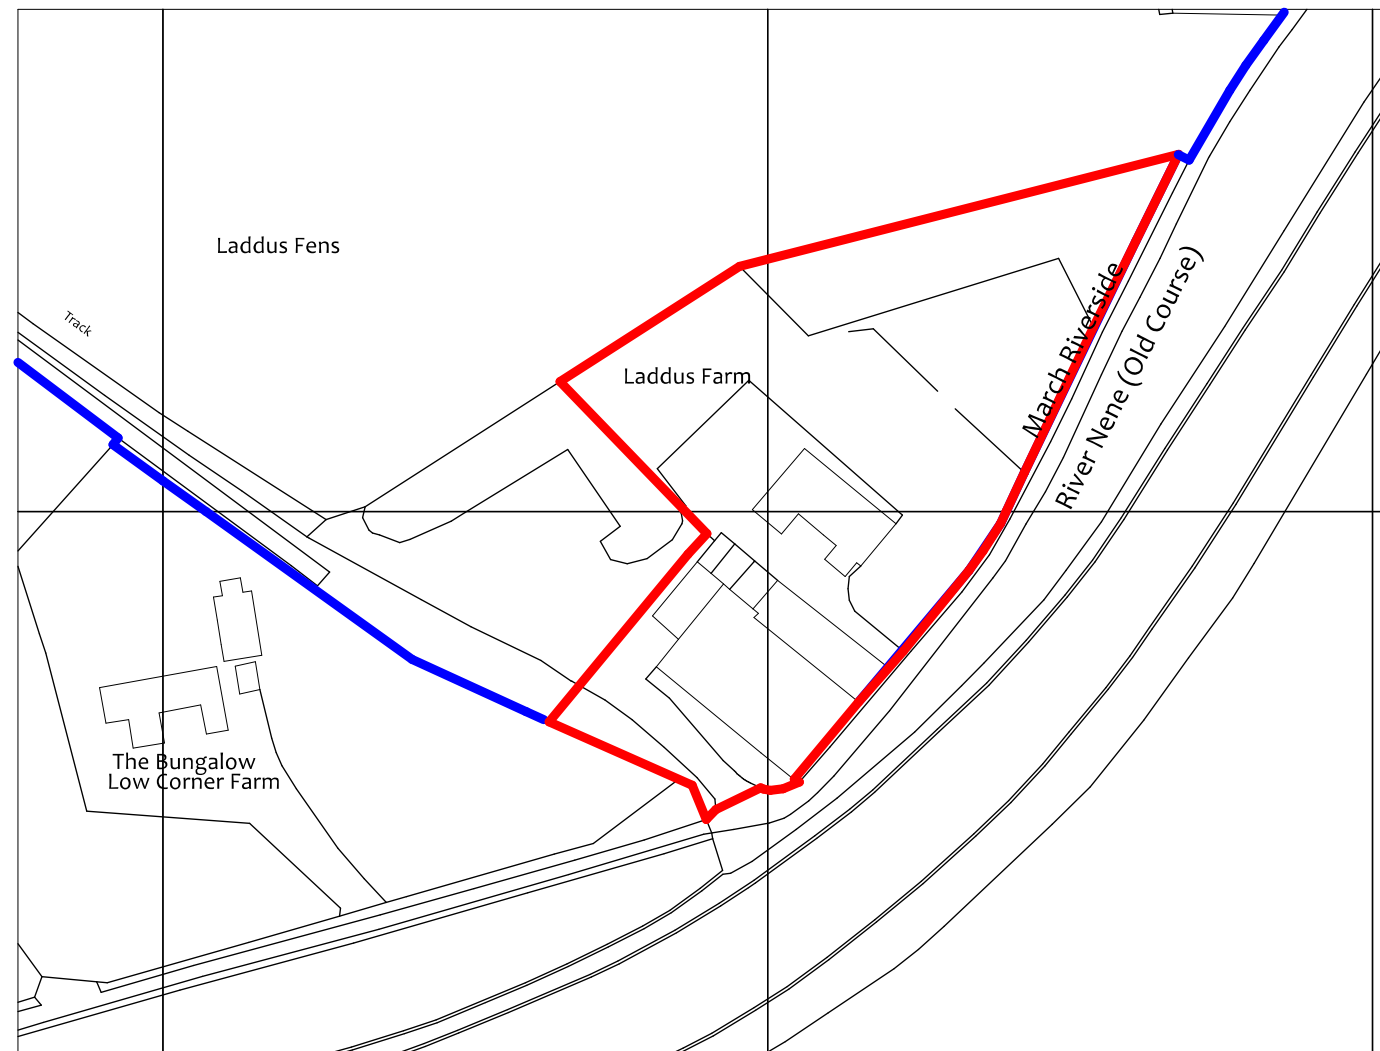

No	Date	Revision
A	24/10/22	Red line increased to include main dwelling

Issue: For Planning Approval

Site: Laddus Farm, March River Side,  
Upwell, Cambridgeshire, PE14 9AT

Project: Alterations, extension and conversion of  
barns to form 3 dwellings and an annexe

Drawing Title: Location Plan

Client: Mr P West

Date: October 2022

Scale: 1:1250 at A3

Drawing Number: P-21-2123-1-A

(c) Crown Copyright and database rights 2020. Ordnance Survey Licence 100031961  
Reproduction in whole or in part is prohibited  
without the prior permission of Ordnance Survey.

