
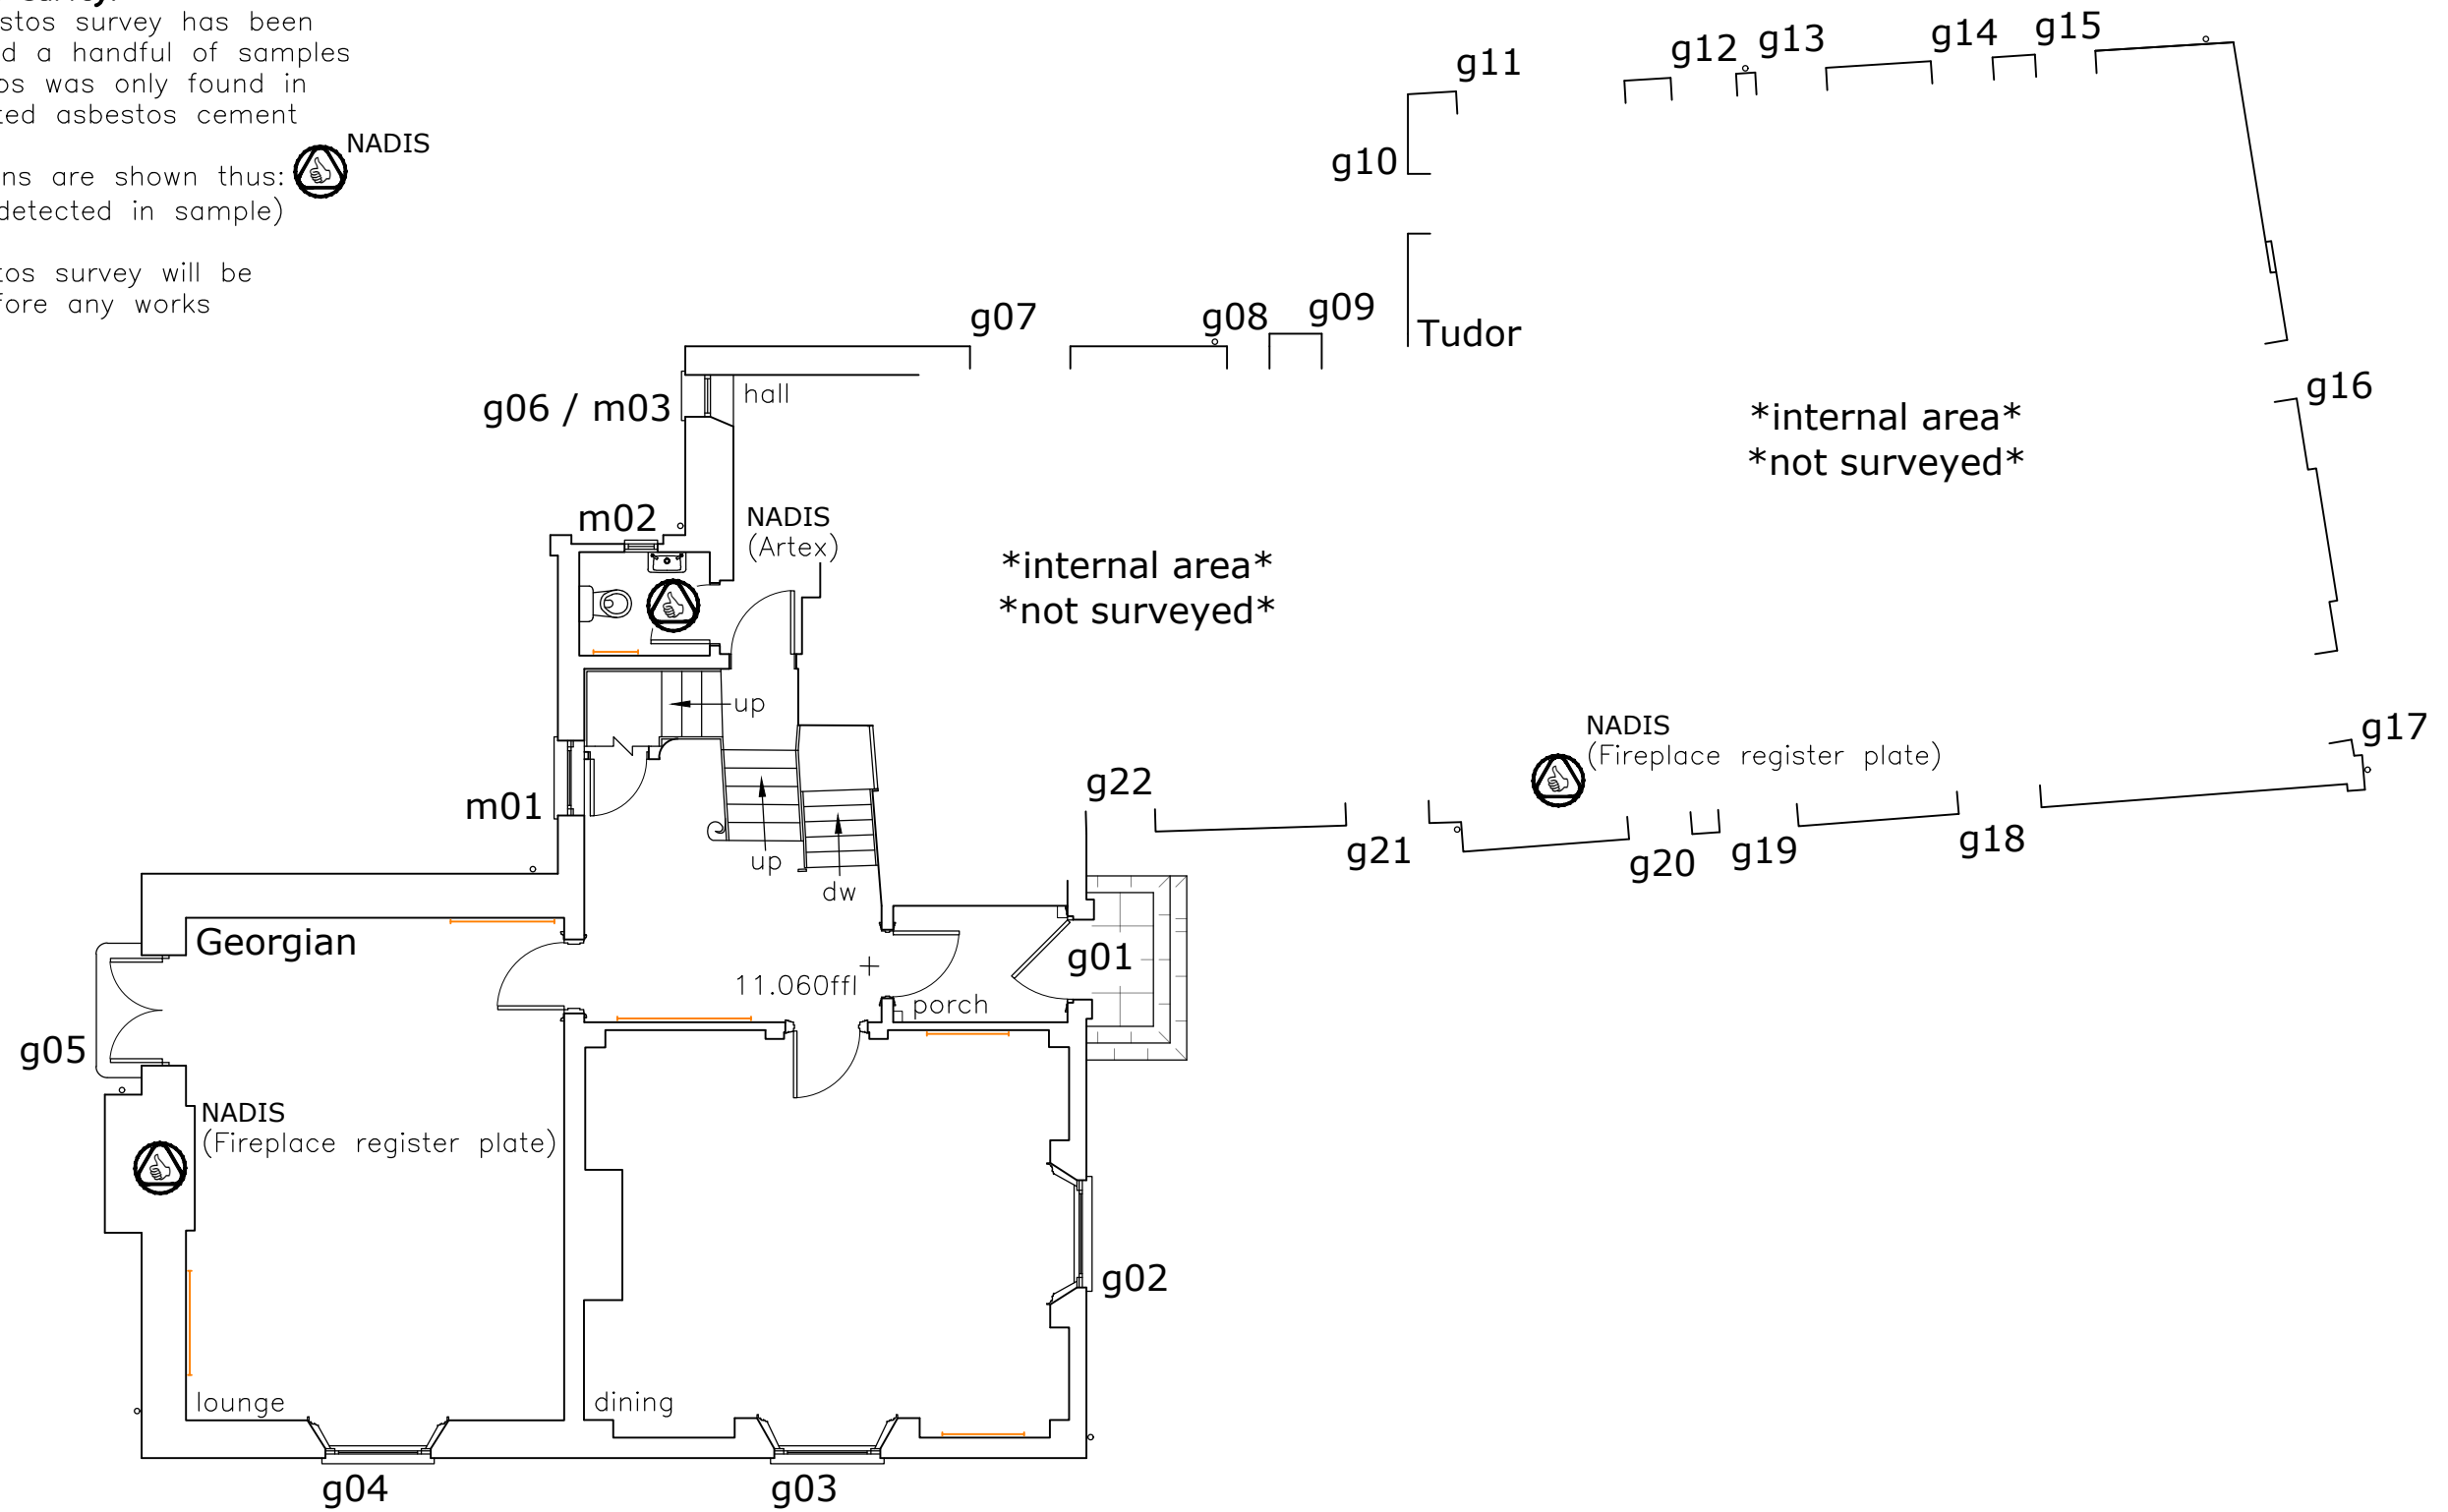
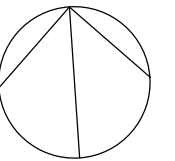



Filename md22_0411

initial asbestos survey:
An initial asbestos survey has been carried out and a handful of samples tested; asbestos was only found in the odd, isolated asbestos cement roofing slate
Sample locations are shown thus:  NADIS
(no asbestos detected in sample)

A fuller asbestos survey will be undertaken before any works commence



Existing Ground Floor Layout 1:100

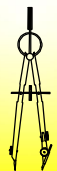

Andy Paton MCIAT
AJ Design
16 Treburley Close, Treburley, LAUNCESTON
tel: 01579 370567
email: andy.ajdesign@btinternet.com

Project
Refurbishment Works at The Old Rectory
Clyst St Lawrence, CULLOMPTON, EX15 2NW
for Drs Dixon

Dwg title
Existing Arrangement
Existing Ground Floor Layout

dwg no	MD22 0411 - 04	Initial
scale	1:100	date
		09/05/22
drawn	AJPaton	chkd.
		AJP