






Filename md22_0411

 **initial asbestos survey:**
 An initial asbestos survey has been carried out and a handful of samples tested; asbestos was only found in the odd, isolated asbestos cement roofing slate
 Sample locations are shown thus:  NADIS
 (no asbestos detected in sample)

A fuller asbestos survey will be undertaken before any works commence

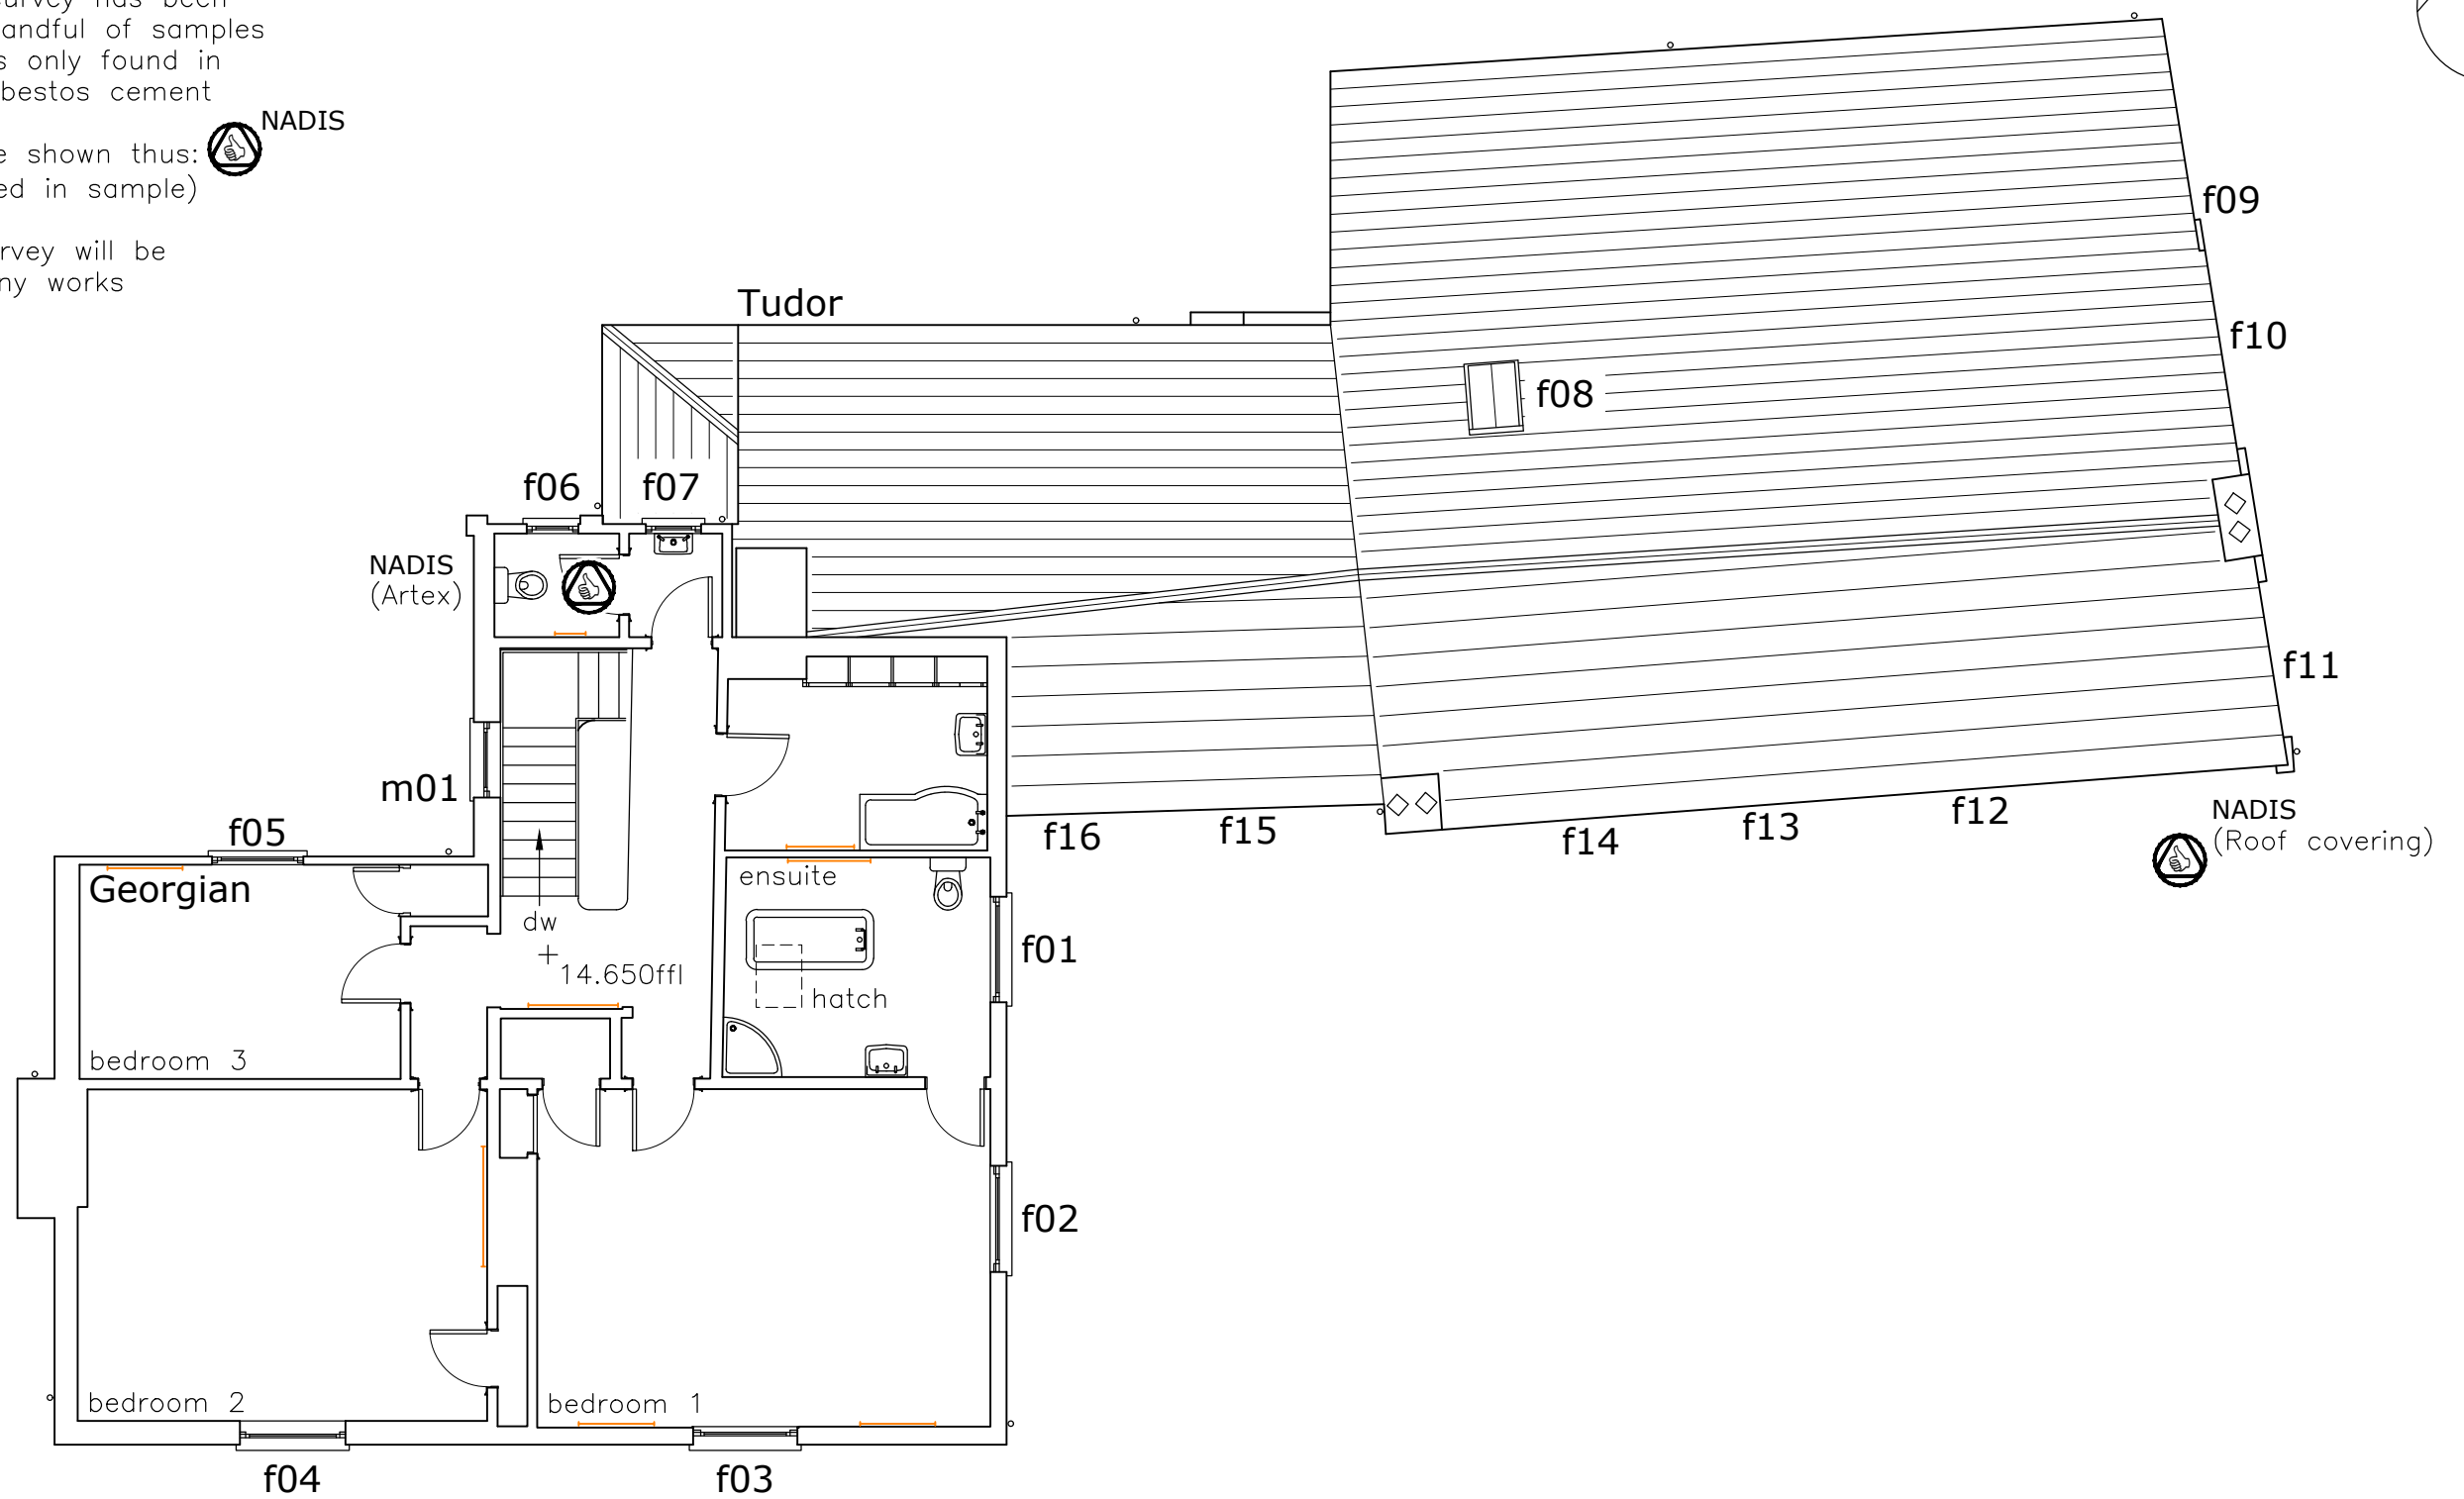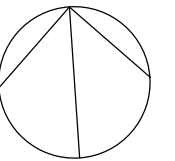

Existing First Floor Layout 1:100

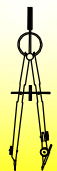

Andy Paton MCIAT
 AJ Design
 16 Treburley Close, Treburley, LAUNCESTON
 tel: 01579 370567
 email: andy.ajdesign@btinternet.com

Project
 Refurbishment Works at The Old Rectory
 Clyst St Lawrence, CULLOMPTON, EX15 2NW
 for Drs Dixon

Dwg title
 Existing Arrangement
 Existing First Floor Layout

dwg no	MD22_0411 - 05	Initial
scale	1:100	date
		drawn
		chkd.
		AJPaton
		AJP