
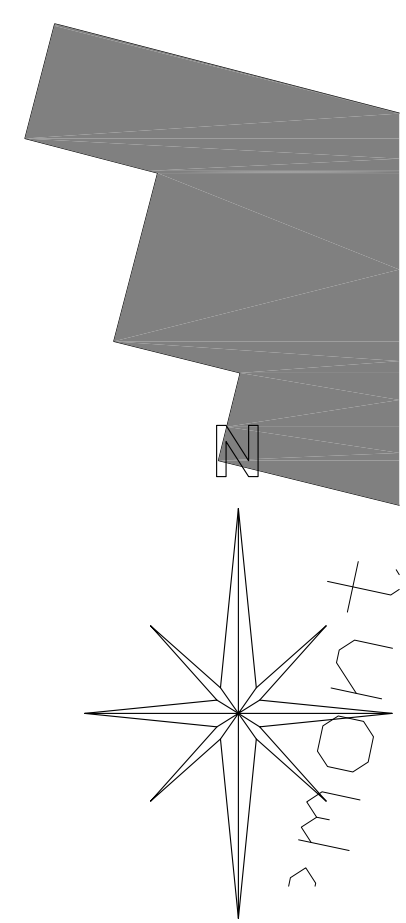


11.3m

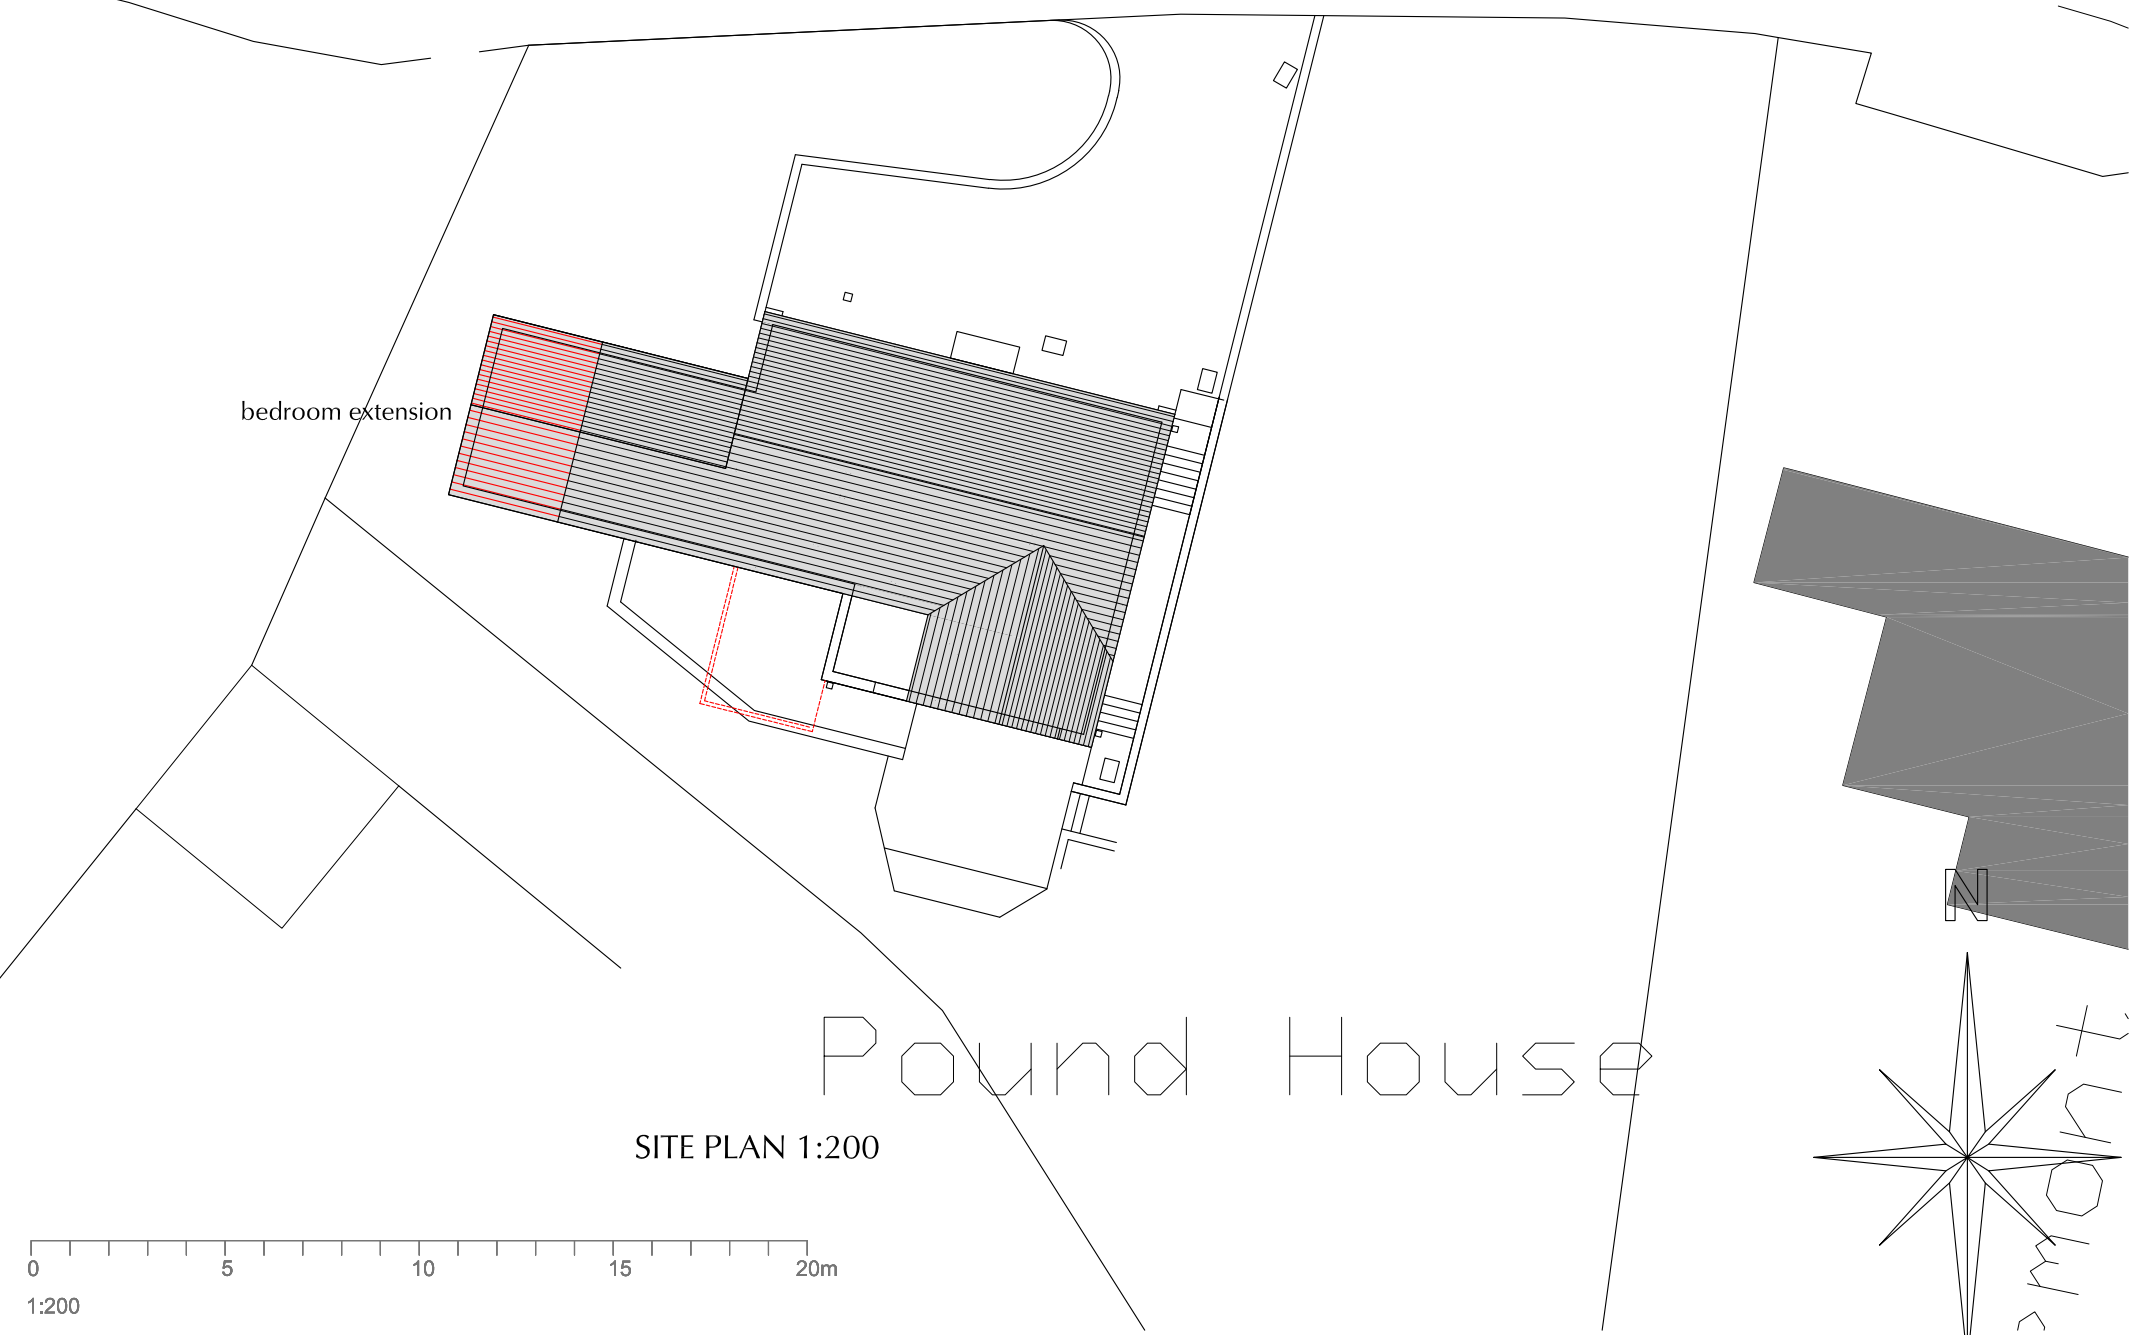

LOCATION PLAN 1:1250

ISSUE STATE
PLANNING

SCALE 1:1250/200 PRINTED SIZE A3
DATE July 2022
DRAWN S
AMENDMENT

CLIENT AND PROJECT
POUND HOUSE, E BUDLEIGH
ALTERATIONS AND EXTENSIONS
Mr and Mrs K Jayaskera
DRWG TITLE
SITE AND LOCATION PLANS
DRWG NUMBER
22.35 SP 02

Simon Spencer mciat
Chartered Architectural Technologist

CIAT
CHARTERED PRACTICE

Moor Lane House, Talaton Exeter EX5 2RG

mob 07973 653 758
E mail Simon@Spencer.co.uk
http://www.sspencer.co.uk

