


GROUND FLOOR

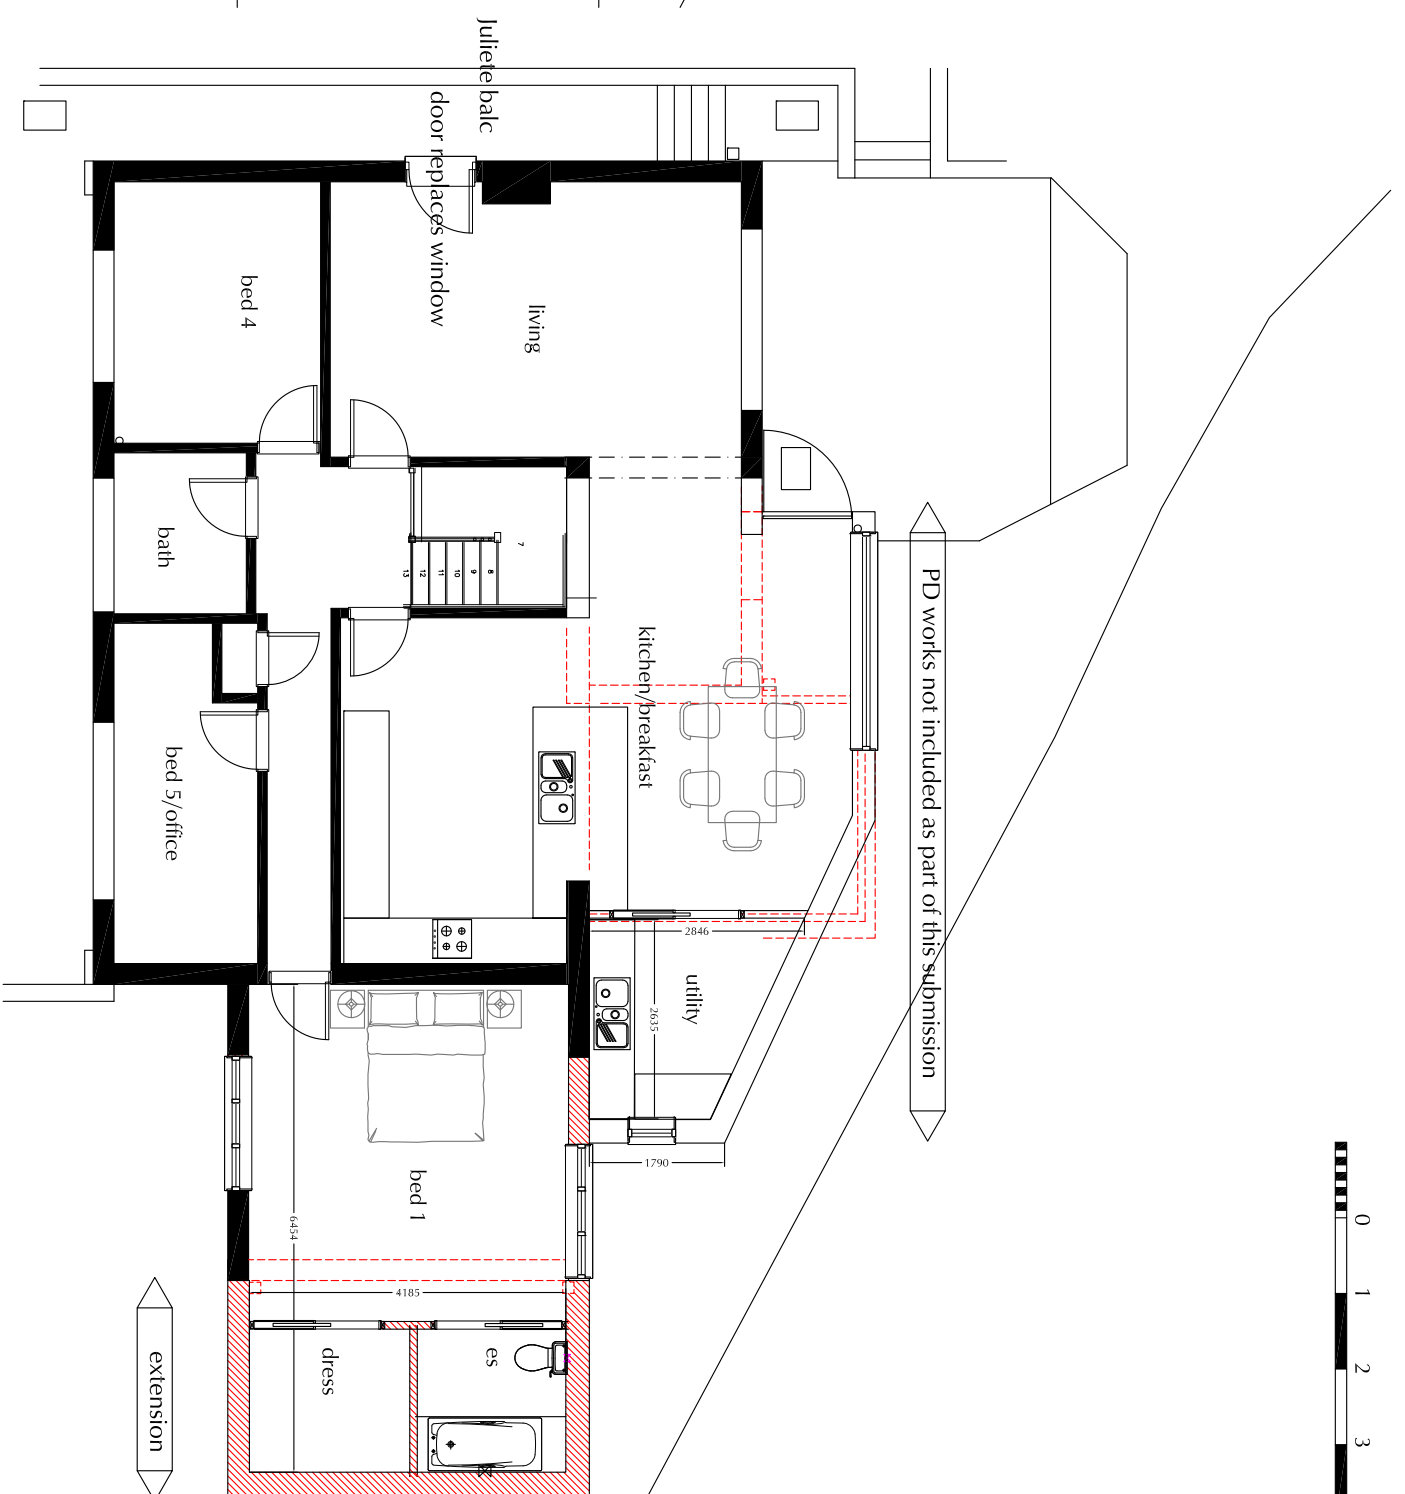

FIRST FLOOR

**THIS IS THEORY** check carefully on site  
 check all dimensions and assumptions made on site  
 Confirm all structural matters with Engineers drawings

<p>ISSUE STATE  <b>PLANNING</b>                  SCALE 1:100                  DATE August 2022                  DRAWN S                  AMENDMENT</p>	<p>PRINTED SIZE A3</p>	<p>CLIENT AND PROJECT  <b>POUND HOUSE, E BUDLEGH                  BEDROOM EXTENSION</b>                  Mr and Mrs K Jayaskera                  DRWG TITLE  <b>Layout Plans</b>                  DRWG NUMBER  <b>22.35 P 04</b></p>	<p>Simon Spencer mciat                  Chartered Architectural Technologist                  11 Moor Lane House, Taldon Exeter EX5 2RQ                  mob 07973 653 758                  E mail <a href="mailto:Simon@Spencer.co.uk">Simon@Spencer.co.uk</a>                  http://www.spencer.co.uk</p>
--	------------------------	--	---

