


The Old Hall, Chawleigh, Devon, EX18 7HH

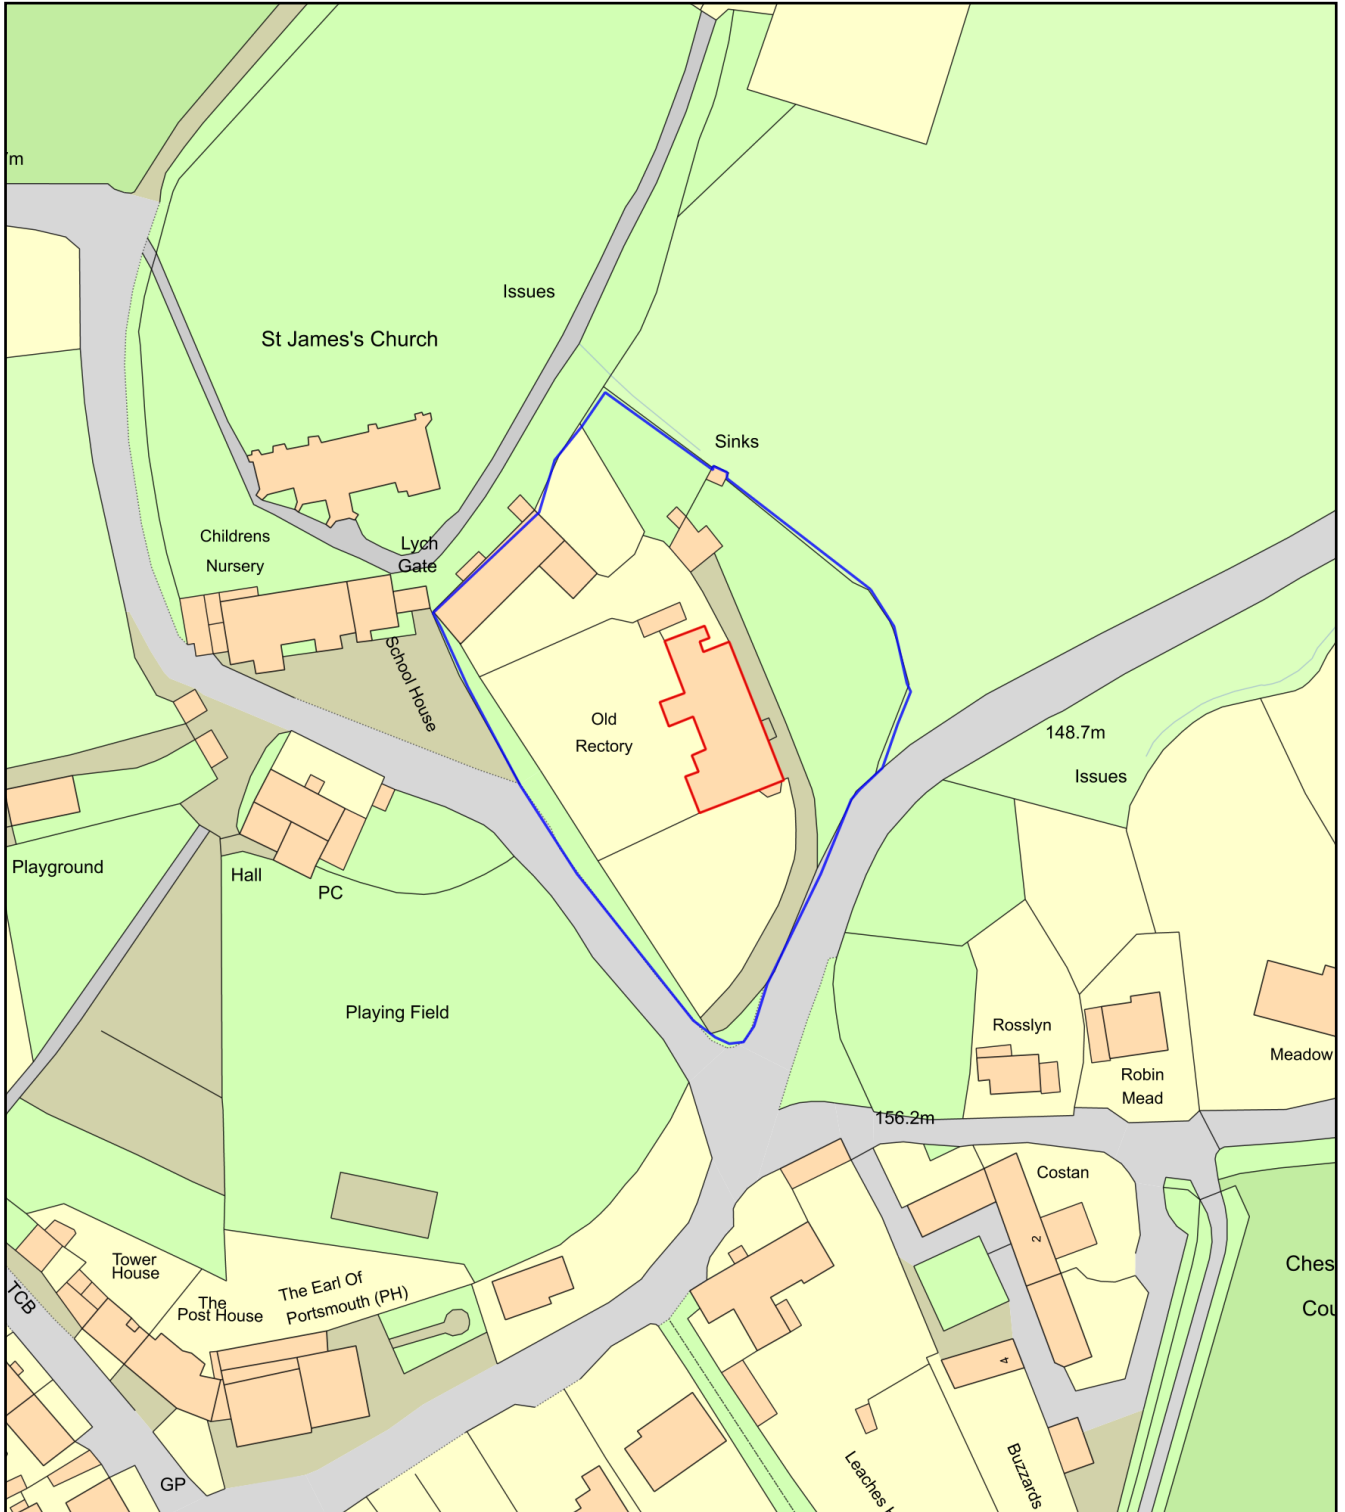

Plan Produced for: Mid Devon District Council

Date Produced: 21 Sep 2022

Plan Reference Number: TQRQM22264122825621

Scale: 1:1250 @ A4