



Proposed garage for 1 Snode Hill

Trees and hedges

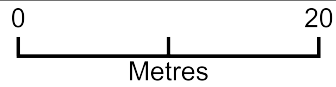

Plan Produced for: Mr and Mrs L Saville
Date Produced: 12 Sep 2022
Plan Reference Number: TQRQM22255145639413 - A
Scale: 1:500 @ A4

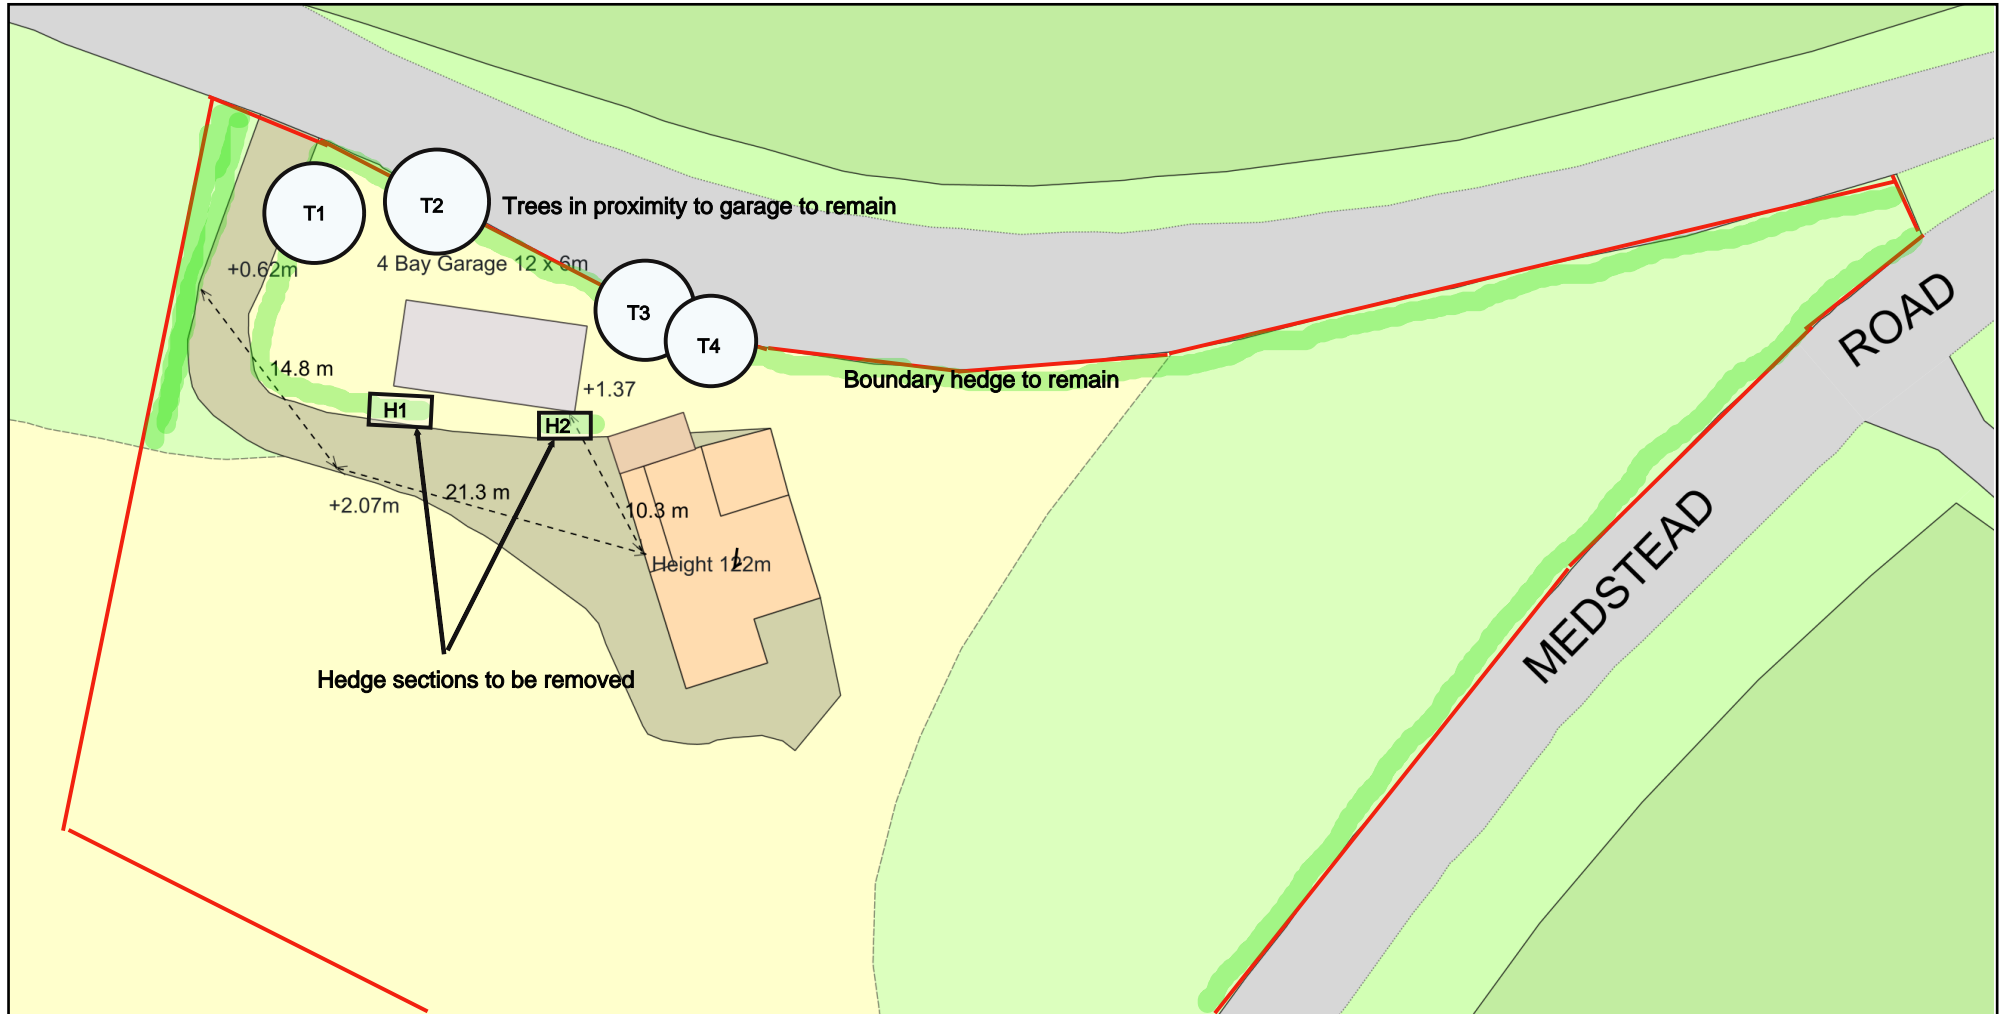