



Front Elevation




Rear Elevation

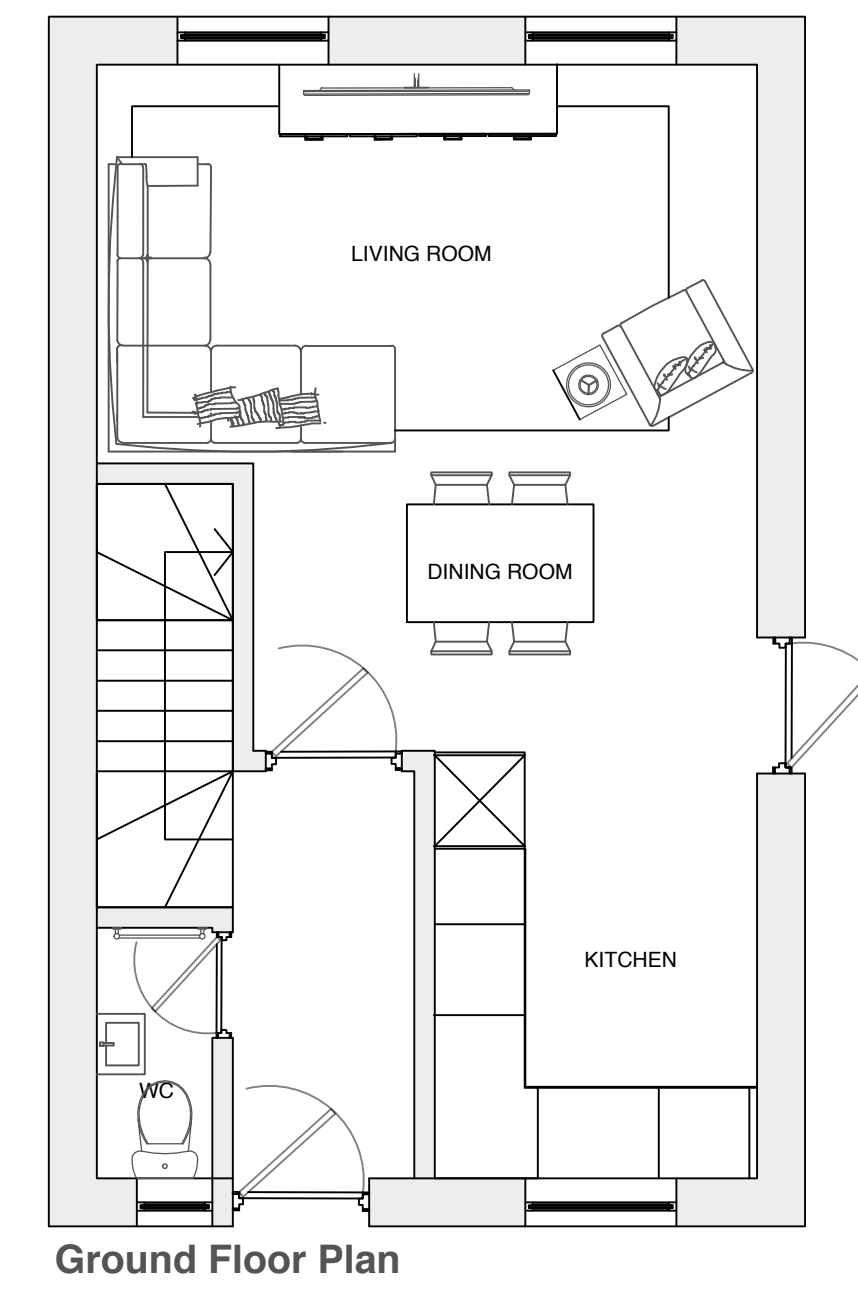


Ground Floor Plan

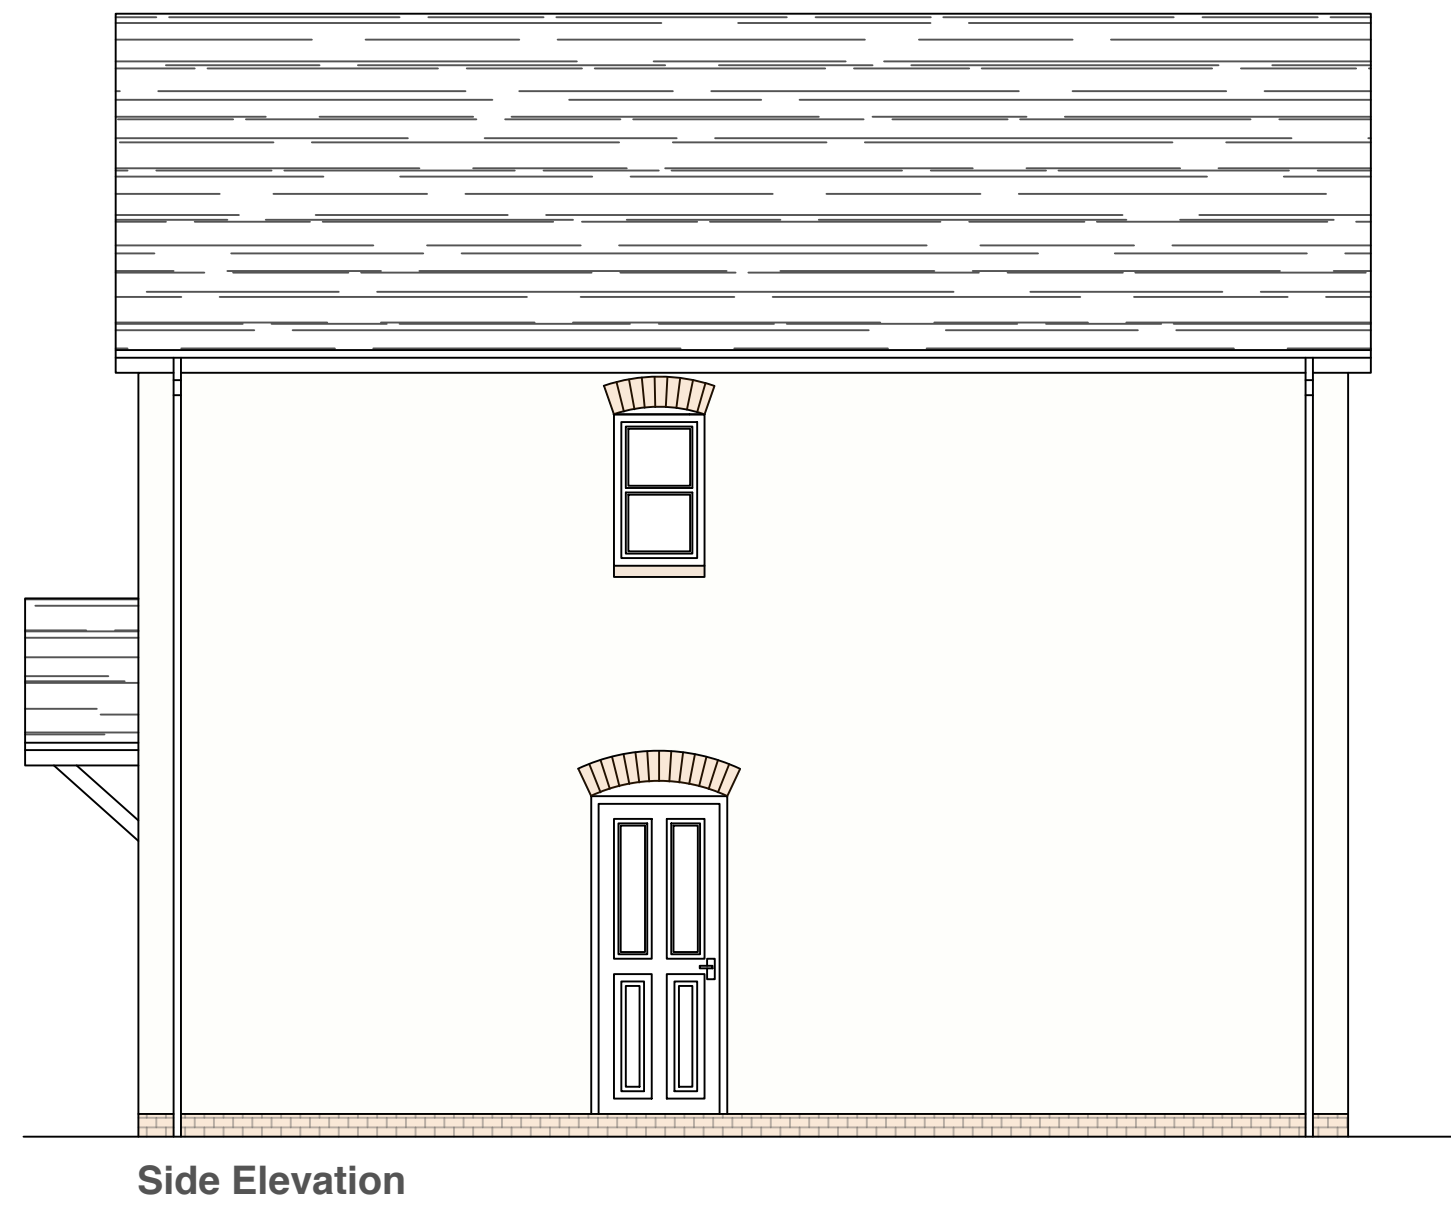

Side Elevation

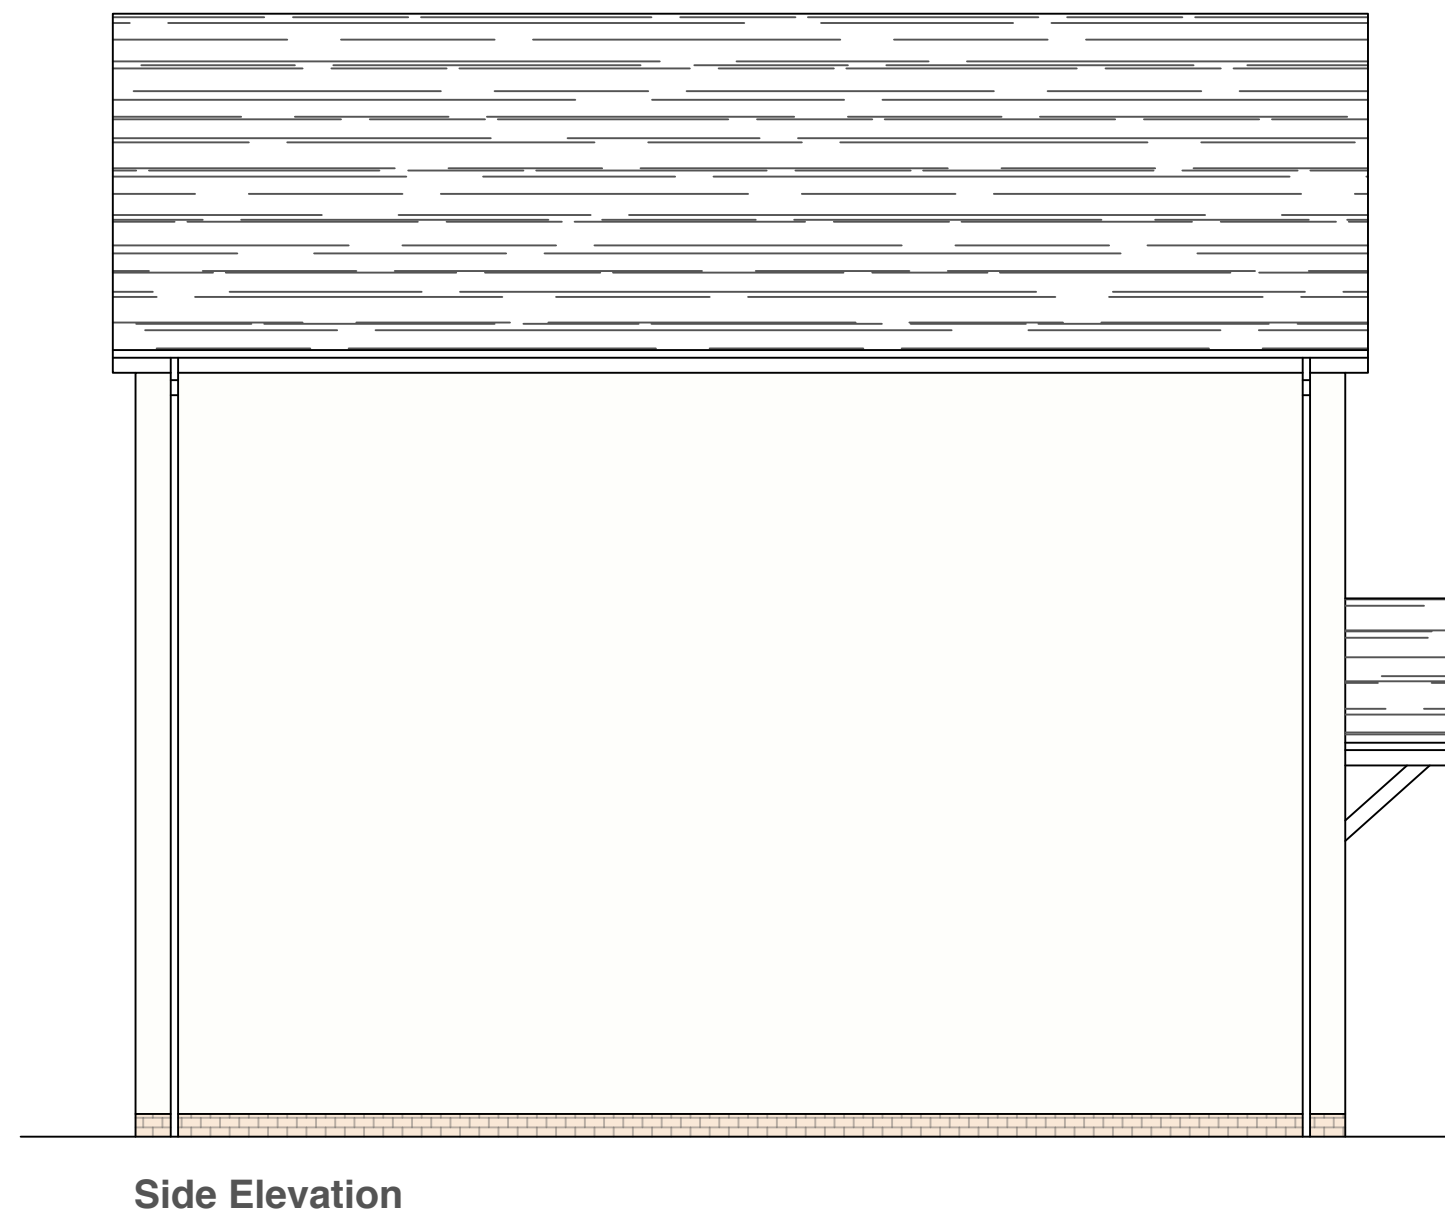

Side Elevation

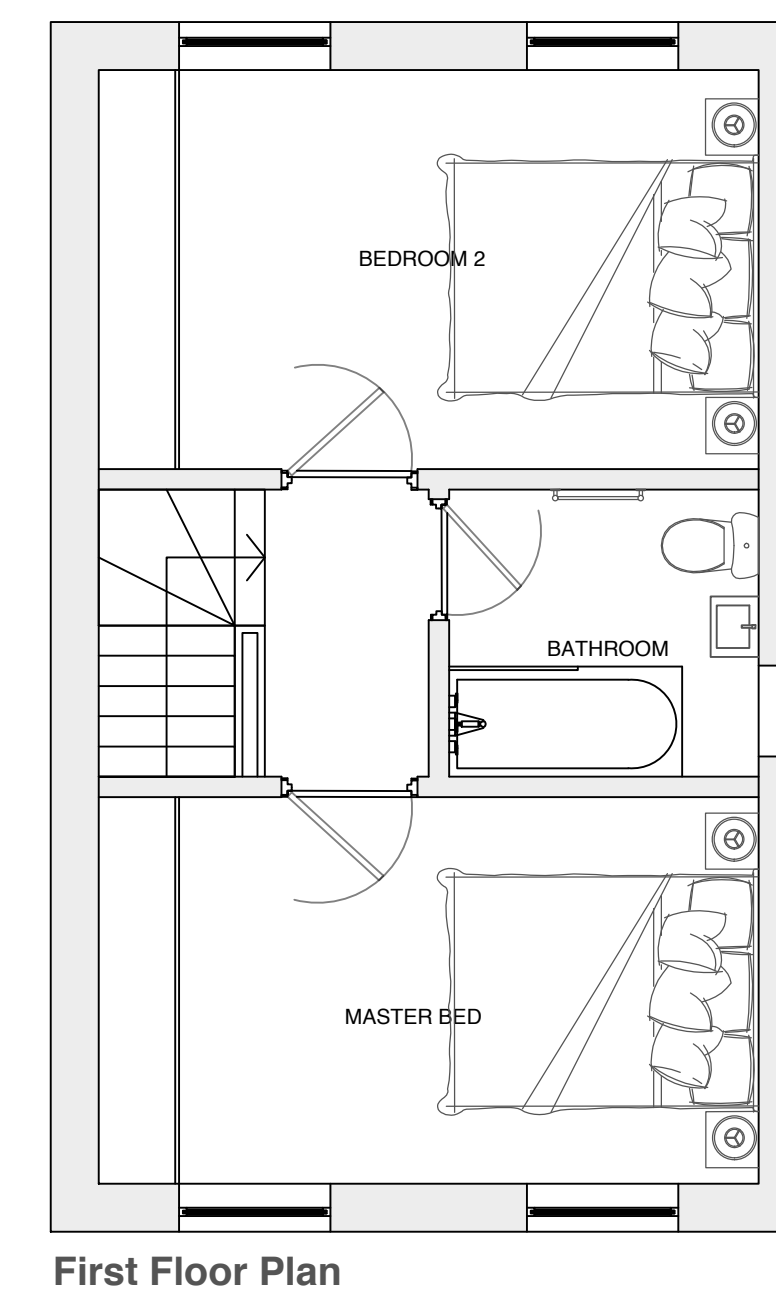

First Floor Plan

**May Farm, Pendock Road,
 Redmarley, Gloucestershire,
 GL19 3LG**
 Proposed Four New Builds

This drawing should not be scaled. Use figured dimensions only, all dimensions should be checked on site and any discrepancies notified. This drawing is copyright.

Rev.	Dated	Description

Notes:

