




4 Existing Elevation - South
 A004 | Scale: 1:100

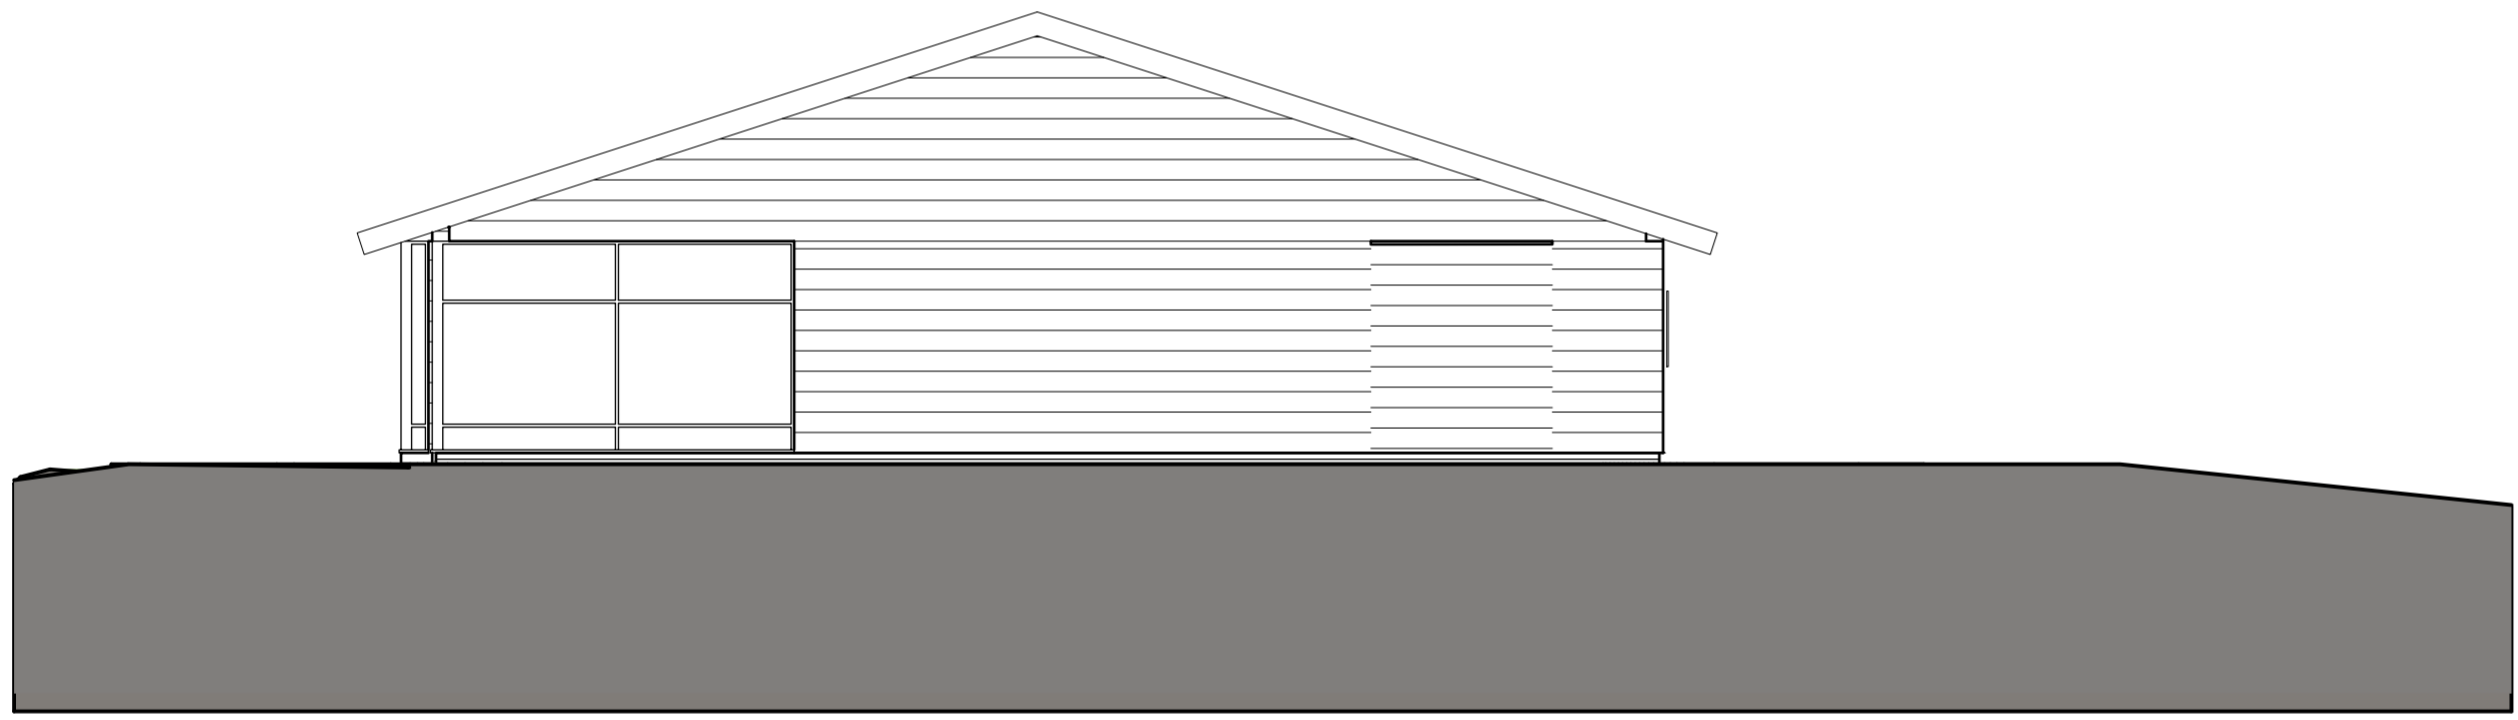

2 Existing Elevation - East
 A004 | Scale: 1:100



3 Existing Elevation - West
 A004 | Scale: 1:100

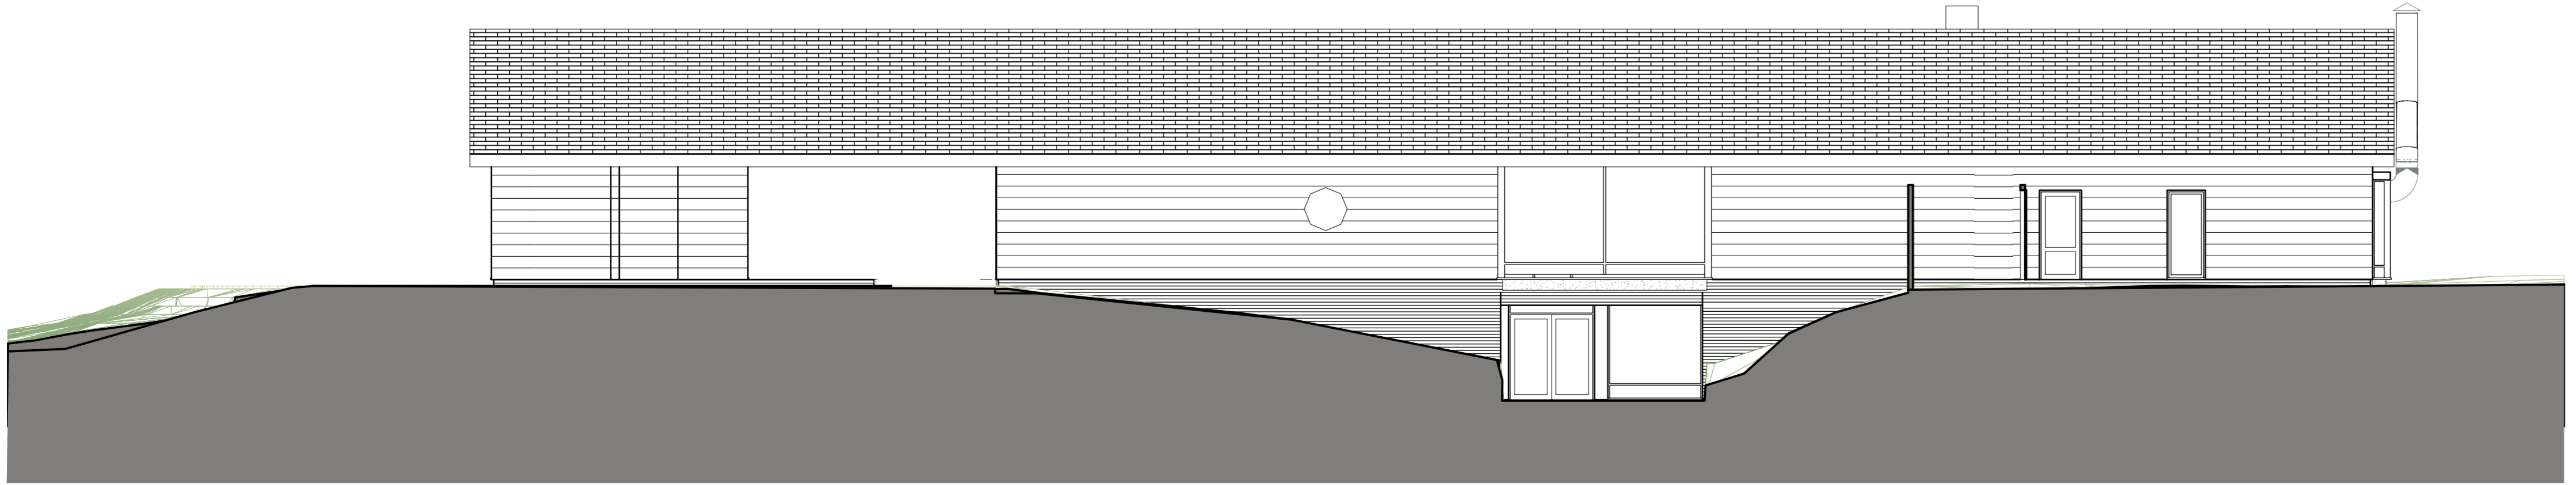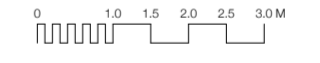

1 Existing Elevation - North
 A004 | Scale: 1:100

