
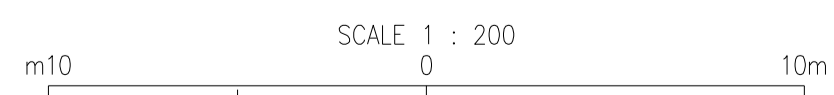
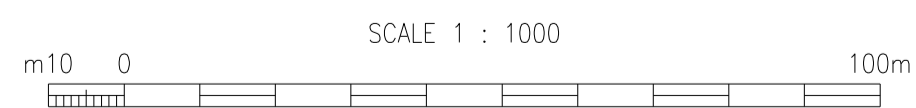
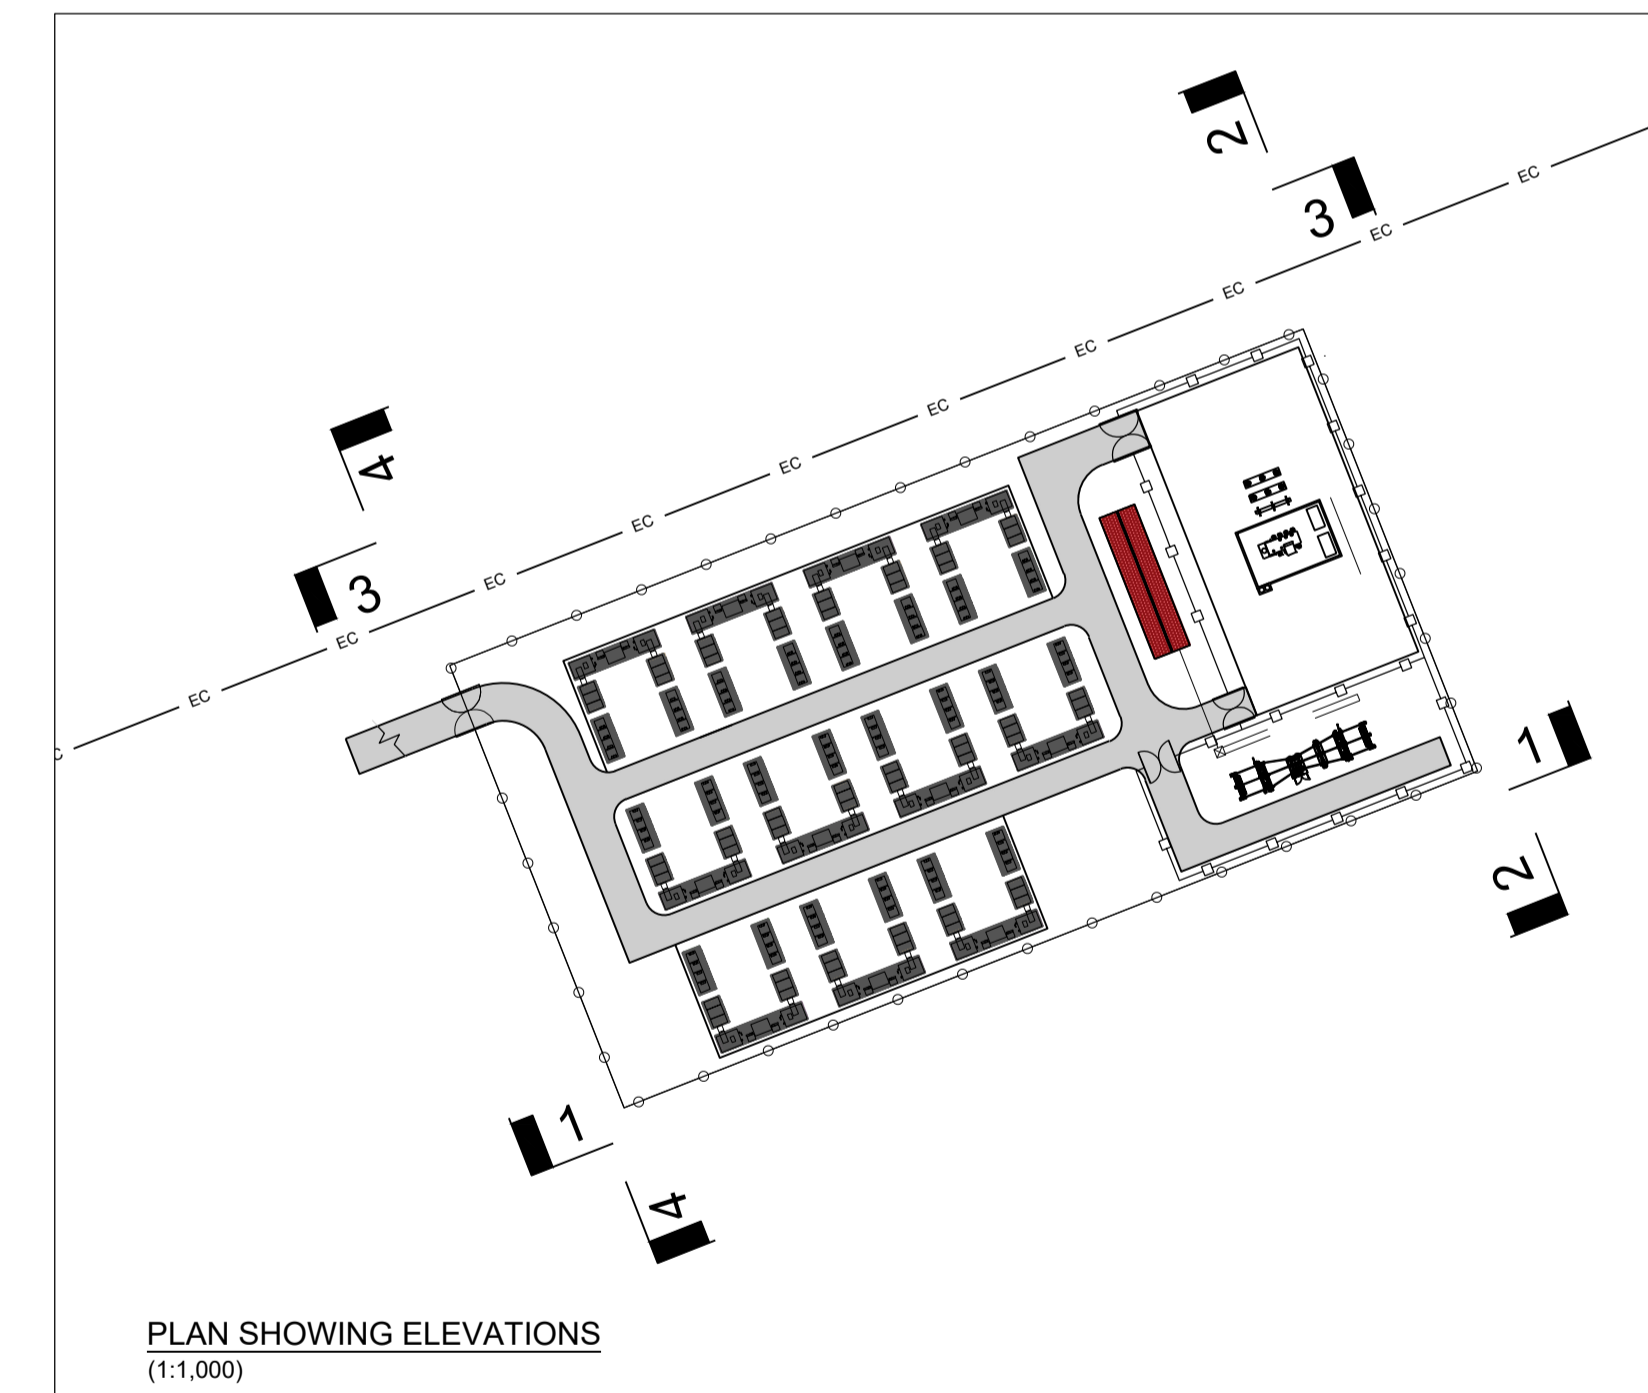
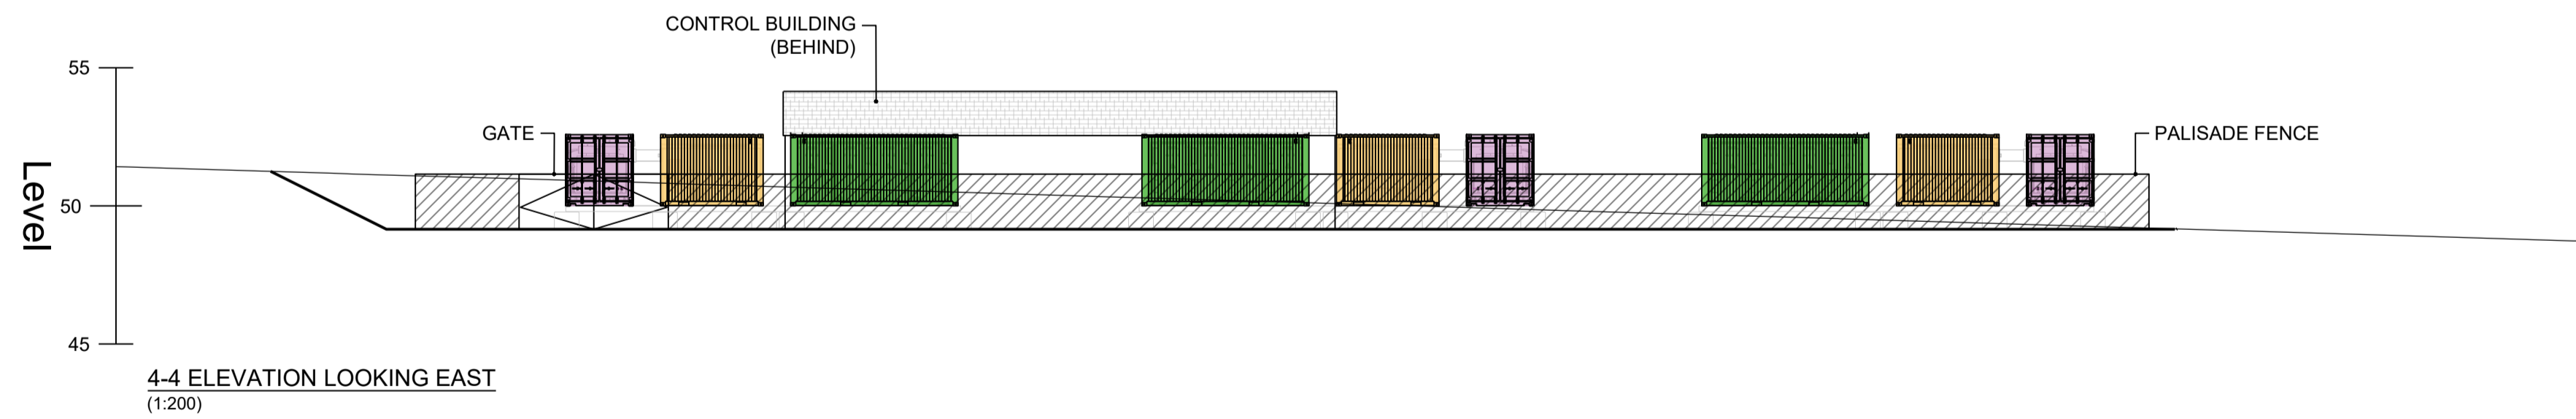
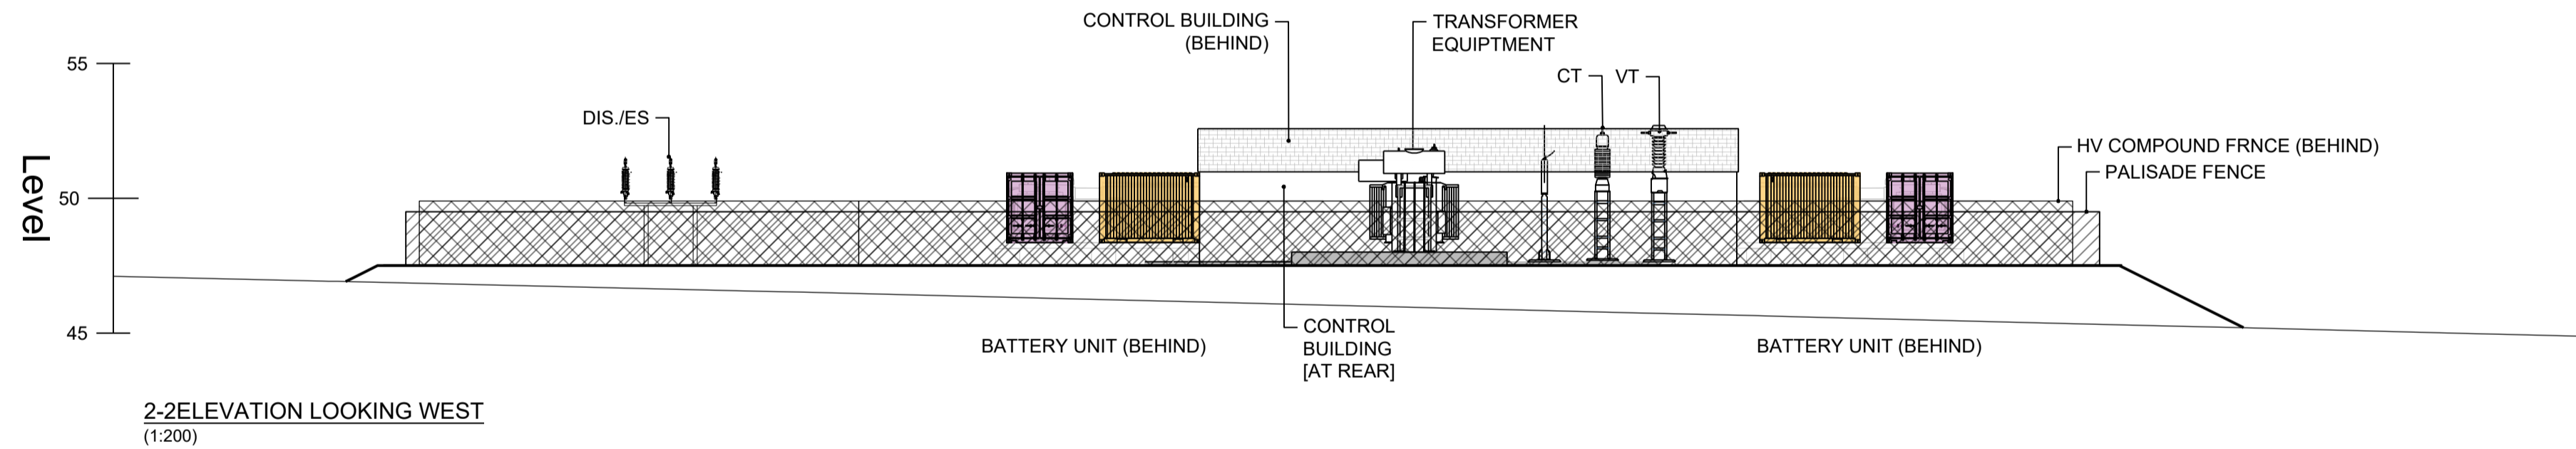
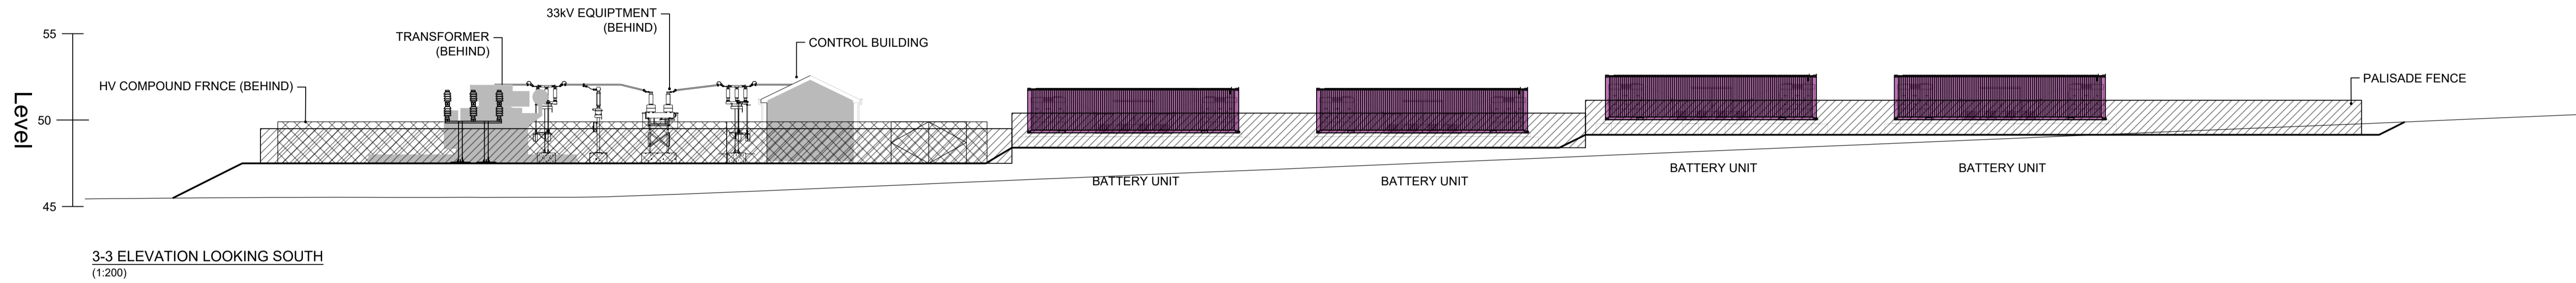



NOTES:
1. All dimensions are in metres (m).

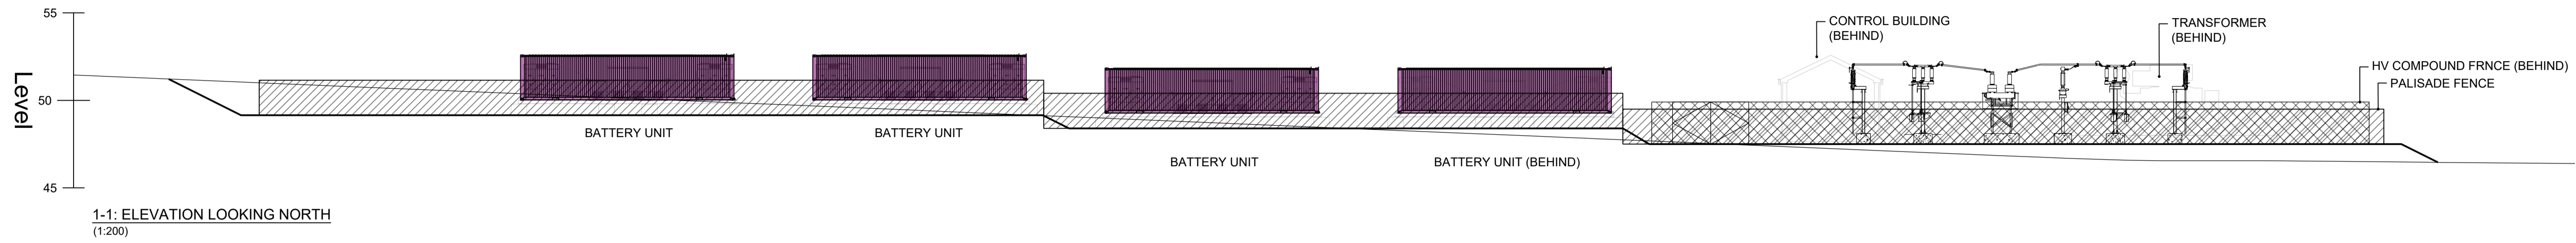

CLIENT		
 Ridge Clean Energy Ltd Noah's Ark Market Street Charlbury Oxon OX7 3PL		
PROJECT		
THREE OAKS RENEWABLE ENERGY PARK		
TITLE		
Figure 14 - Illustrative BESS and Substation Compound Elevations		
PAPER SIZE	DRAWN BY	DATE
A1	M STUART	07/07/22
SCALE	CHECKED	DATE
1:200, 1:1,000	R. BARKER	07/07/22
DRG NUMBER:		
SK003		