


# THREE OAKS RENEWABLE ENERGY PARK

## Typical Access Track

Figure 9

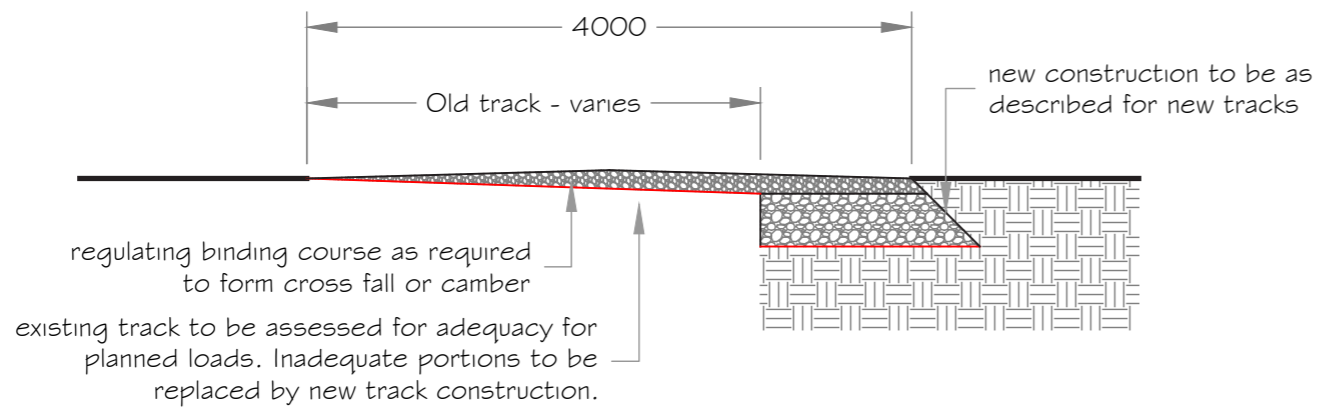


Indicative section through widened track.



Inset - Typical Access Track Appearance

NOTES

- 1 All measurements in millimetres, unless stated otherwise
- 2 The thickness of the gravel layer depends on the load-bearing capacity of the subsoil and must be taken from the soil expertise
- 3 The gravel must be placed in layers and compacted. Information on this and the proctor density to be achieved can also be found in the soil report
- 4 The required number of ductworks must be determined and can be higher than shown in the drawing

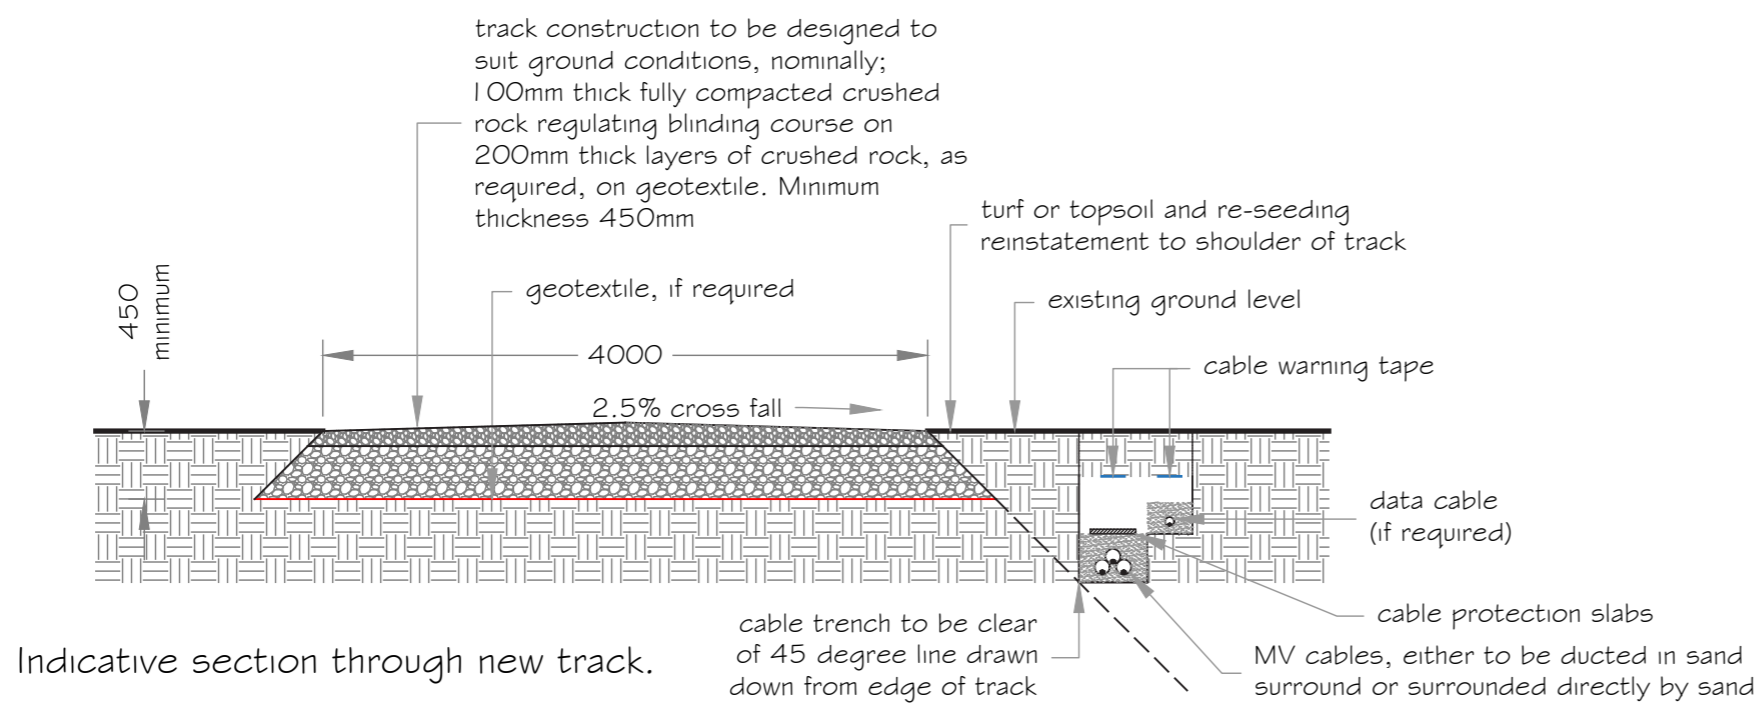

Indicative section through new track.