




NOTES:

- All dimensions are in metres (m).

A-A - LONGSECTION
SCALE: H 1:250,V 1:250. DATUM: 40.000

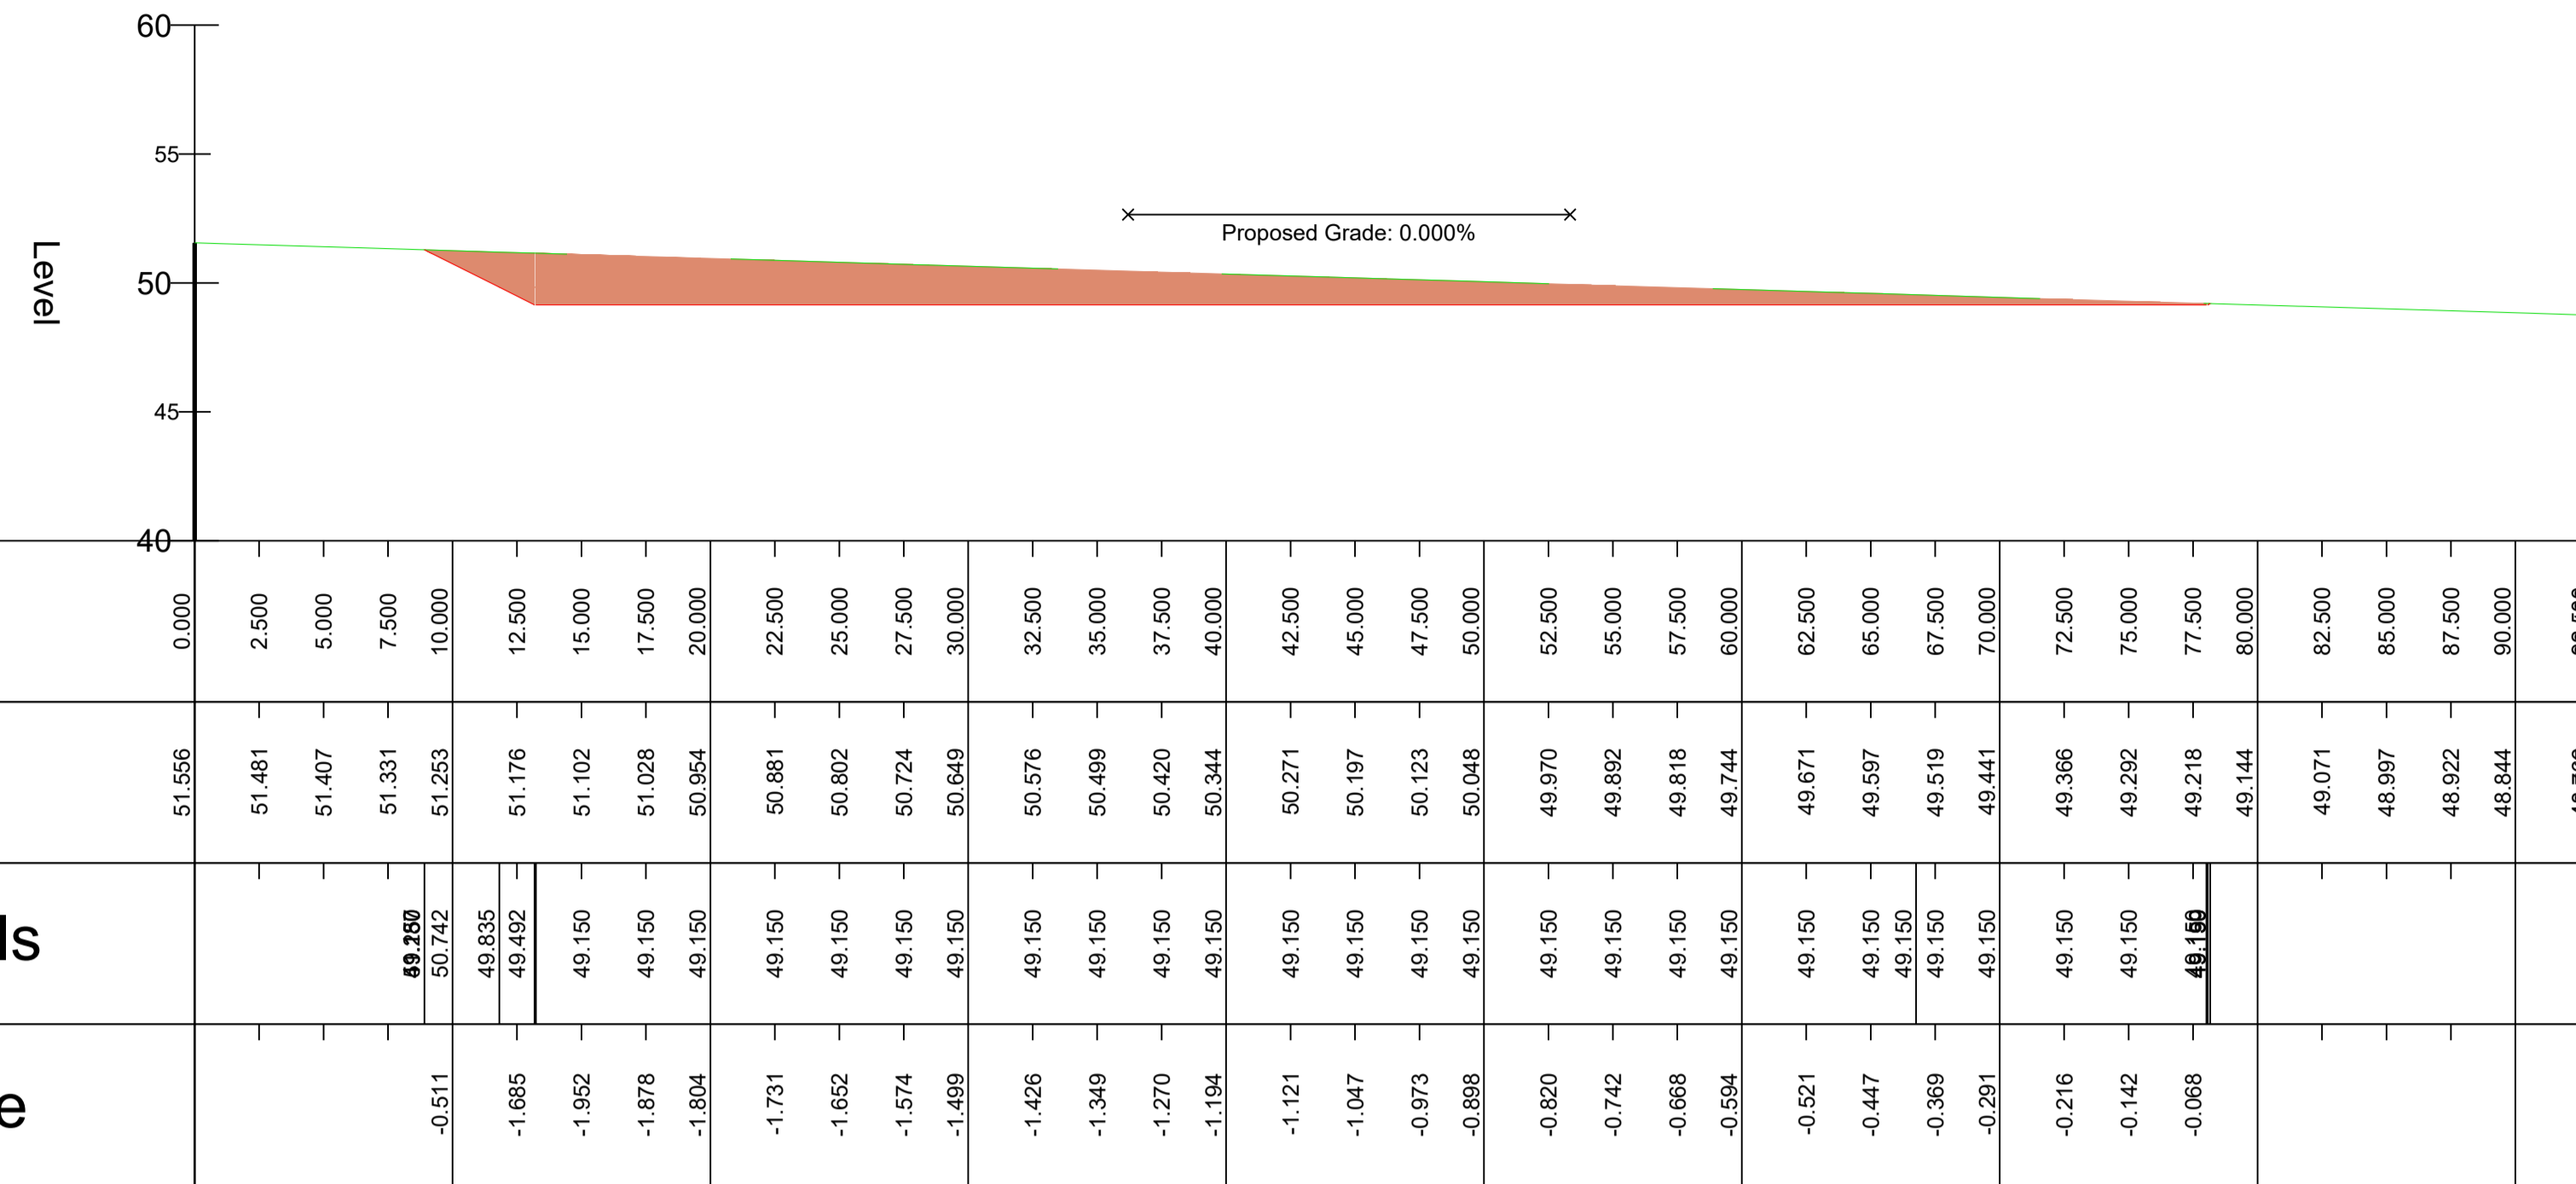

BB - LONGSECTION
SCALE: H 1:250,V 1:250. DATUM: 40.000

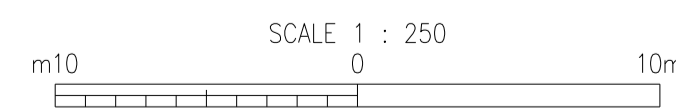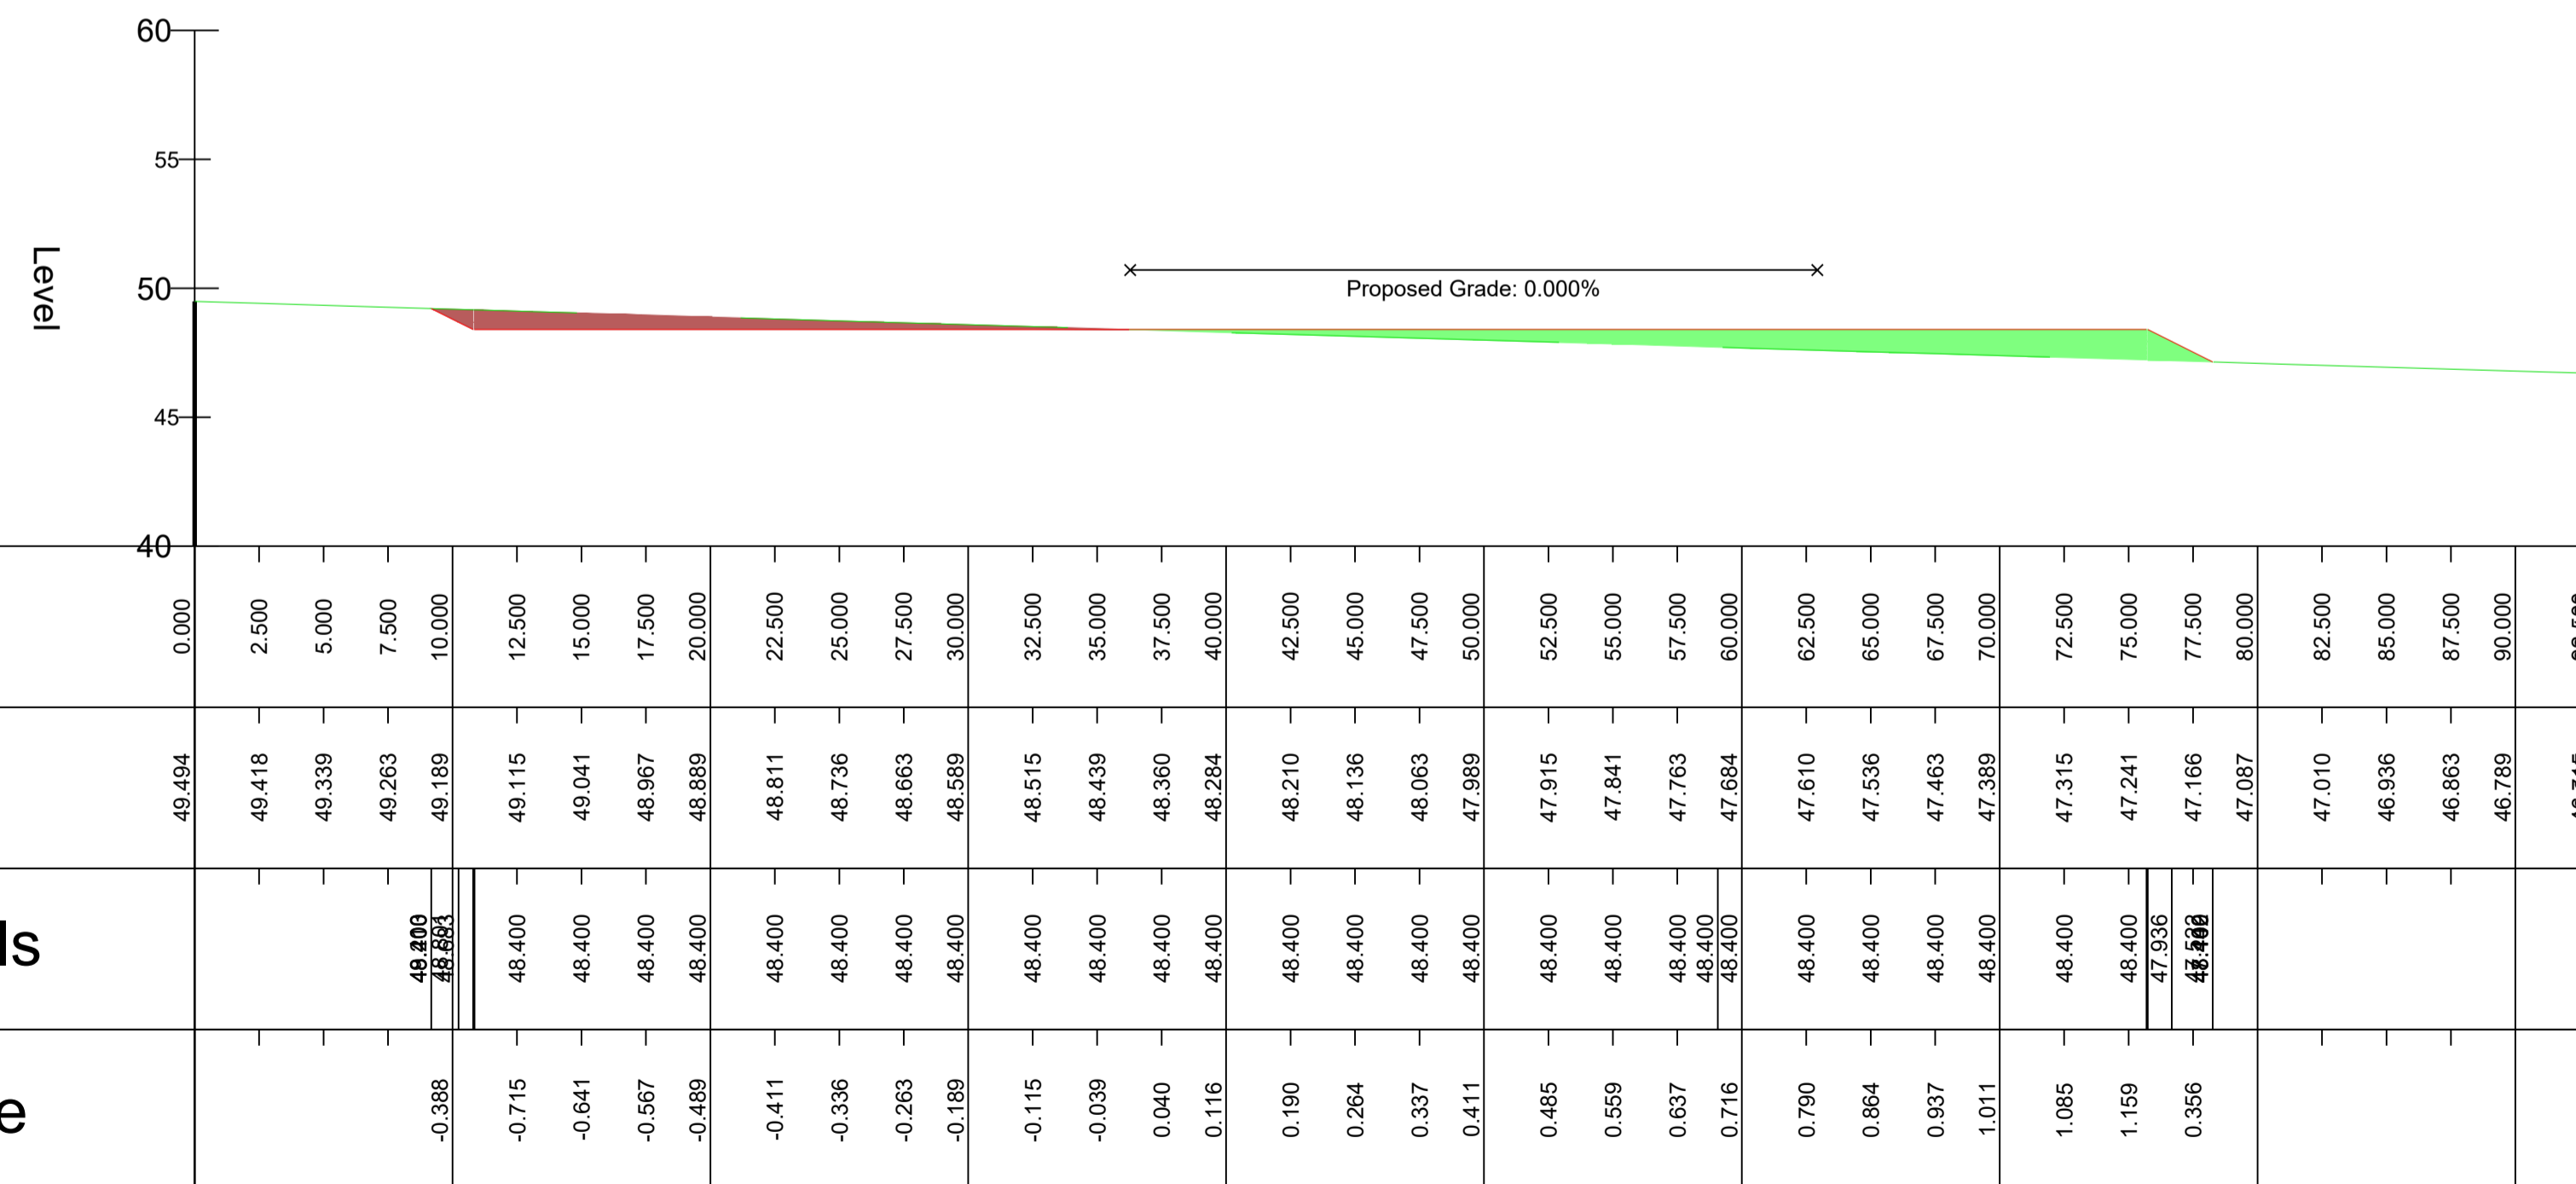

CLIENT	Ridge Clean Energy Ltd Noah's Ark Market Street Charlbury Oxon OX7 3PL	
PROJECT	THREE OAKS RENEWABLE ENERGY PARK	
TITLE	Figure 12 - Proposed BESS Layout Plan Earthwork Sections Sheet 1	
PAPER SIZE	A1	DATE
SCALE	1:250	DATE
DRG NUMBER:	SK202	
DRAWN BY	M STUART	30/06/22
CHECKED	R. BARKER	30/06/22