


Side elevation - SW

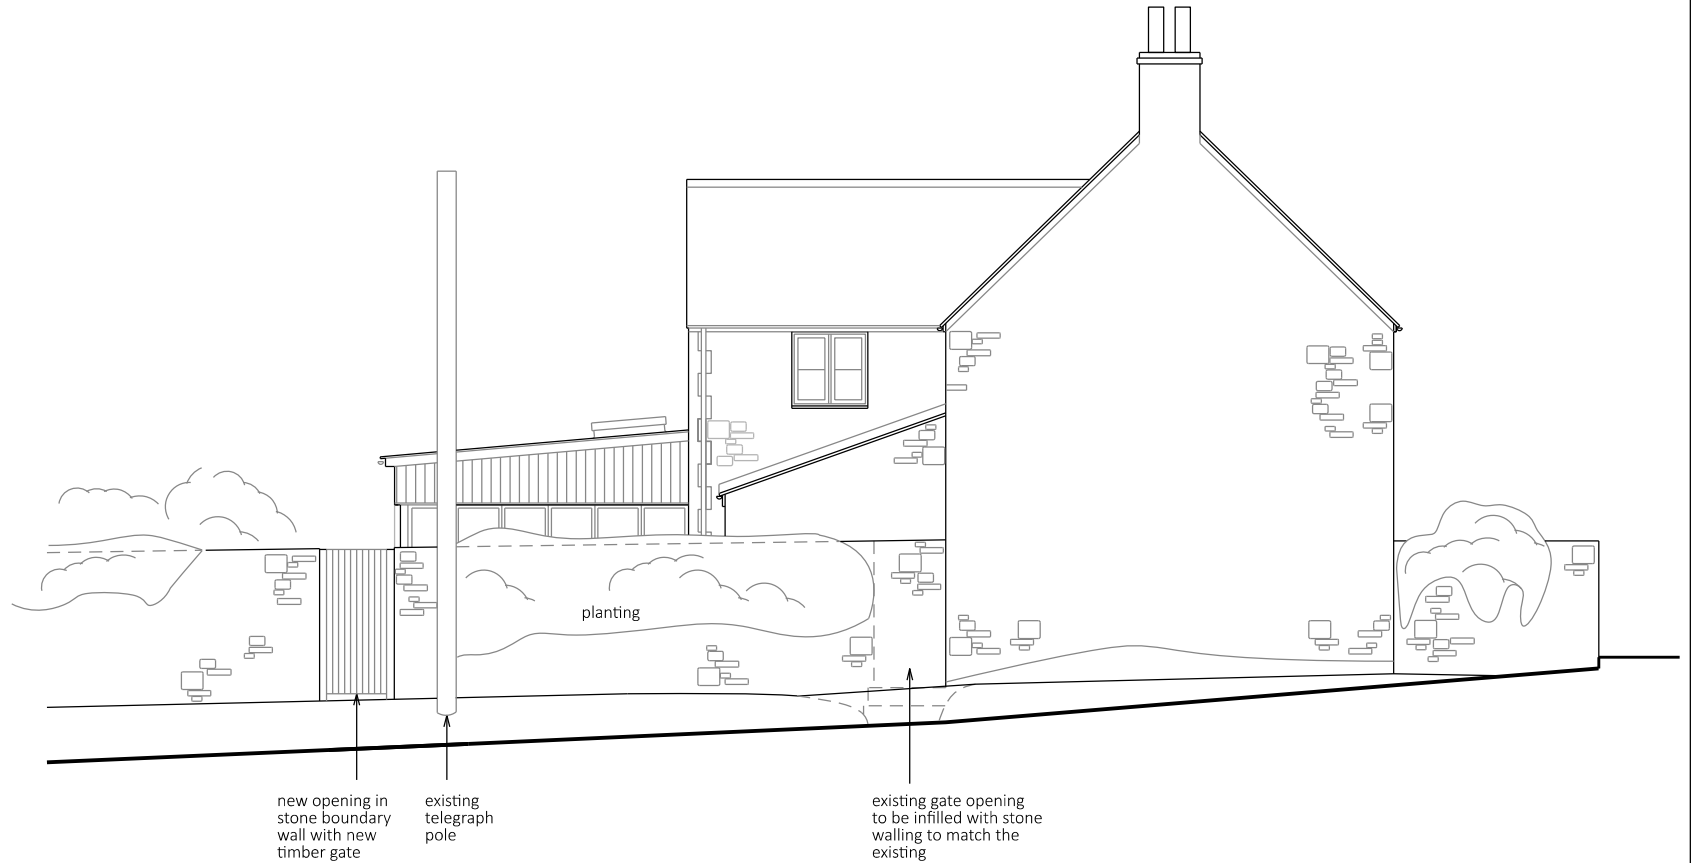

Contractors must check all dimensions on site.
Only figured dimensions are to be worked from.
Discrepancies must be reported before proceeding.
This drawing is copyright. ©

SCALE
1:100@A4

DATE
Sept 2022

DRAWING NO. REV.
25-E-11

PROJECT
Manor Farm Cottage, Norton St Philip

CLIENT
John & Vicky Haynes

DRAWING TITLE
Proposed side elevation

Anna Hammond Architect

5 Springfield, Norton St Philip, Bath, BA2 7NR
T: 01373 834439 M: 0772 941 1360
E: annahammond@ymail.com