


Side elevation - SW

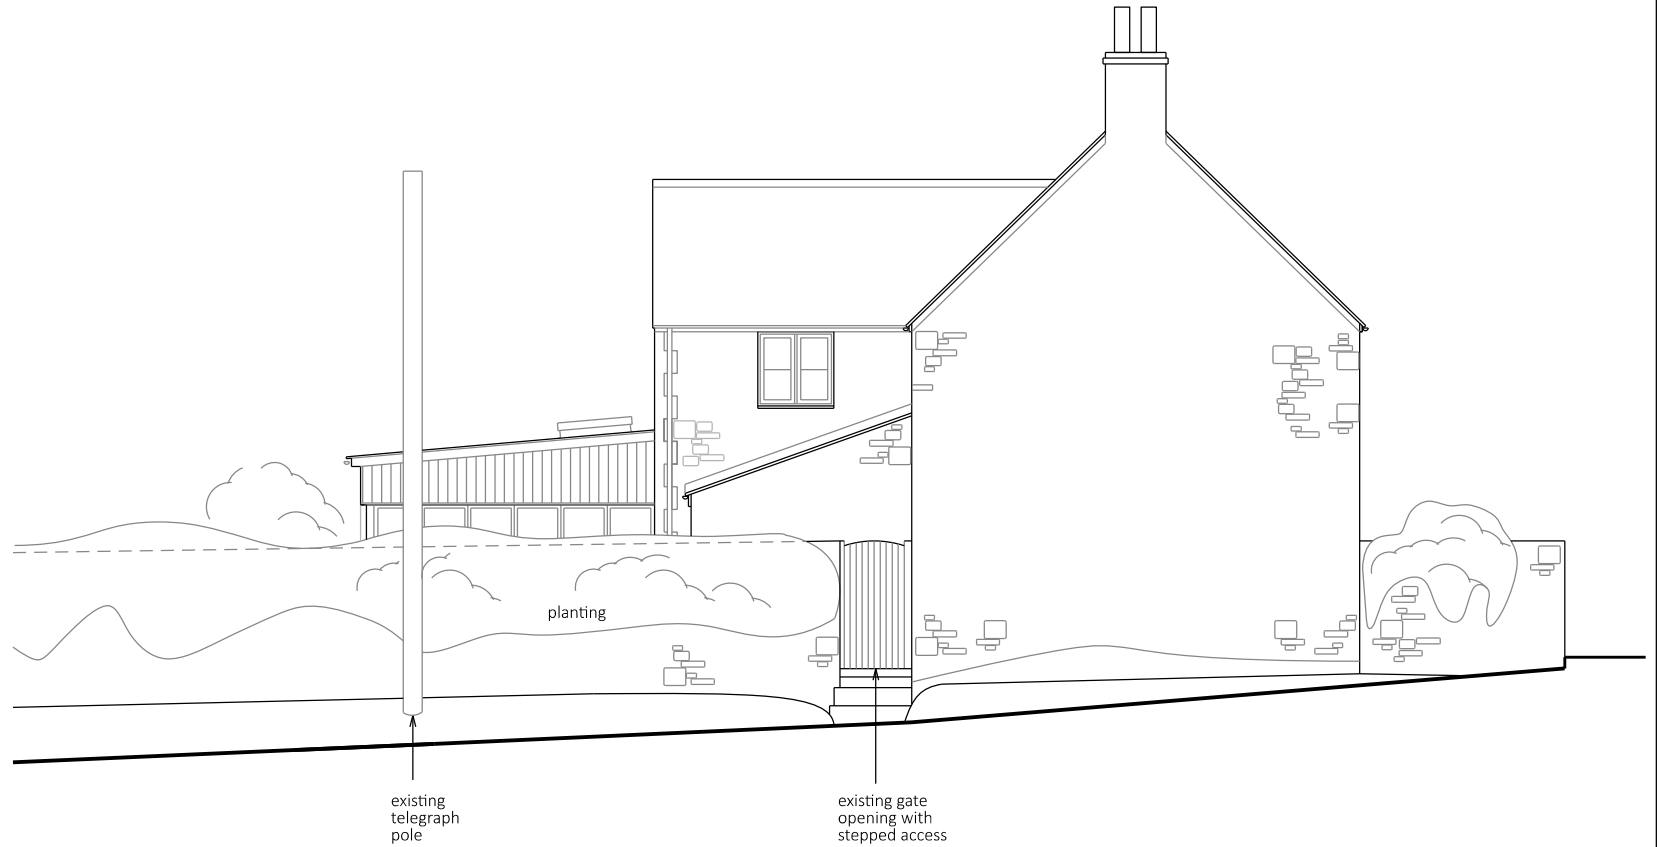

Contractors must check all dimensions on site.  
Only figured dimensions are to be worked from.  
Discrepancies must be reported before proceeding.  
This drawing is copyright. ©

SCALE  
1:100@A4

DATE  
Sept 2022

DRAWING NO. REV.  
25-E-10

PROJECT  
Manor Farm Cottage, Norton St Philip

CLIENT  
John & Vicky Haynes

DRAWING TITLE  
Existing side elevation

**Anna Hammond Architect**

5 Springfield, Norton St Philip, Bath, BA2 7NR  
T: 01373 834439 M: 0772 941 1360  
E: annahammond@ymail.com