



NORTH 1:100

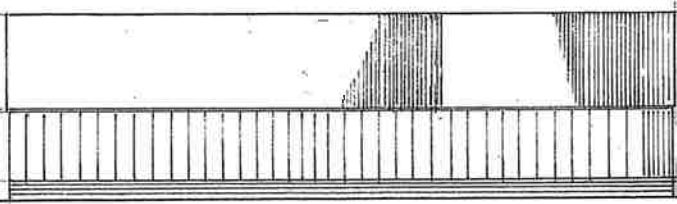


SOUTH 1:100

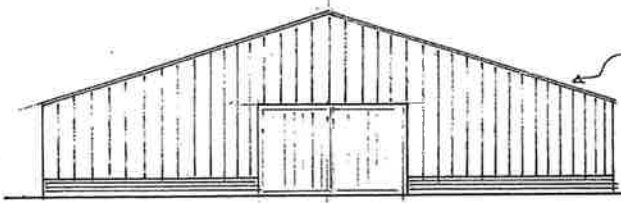


CORRUGATED STEEL ROOF  
 VERTICAL TIMBER BOARDING  
 BRICK PLINTH (BACK)

WEST 1:100

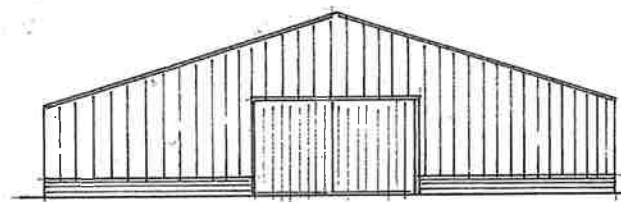

17.00  
 17.00

EAST 1:100

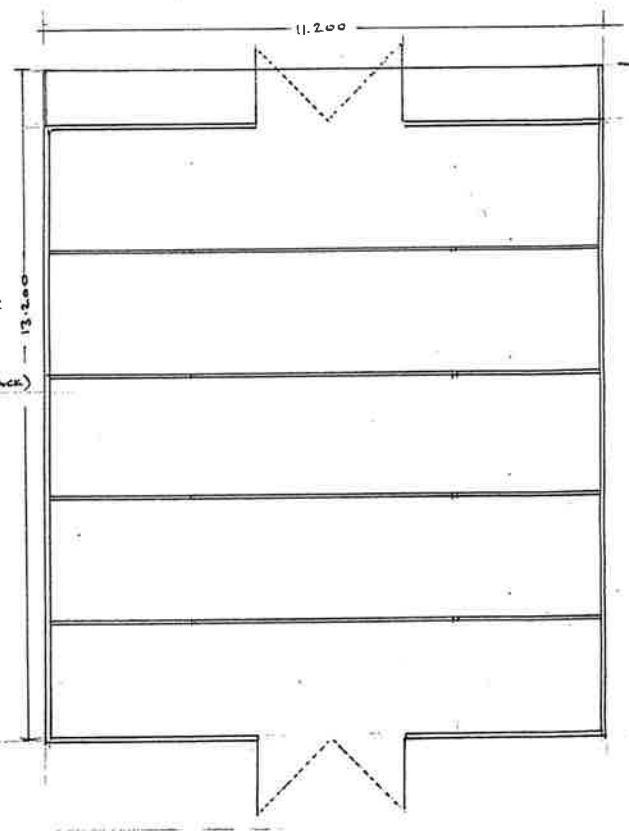

PLAN 1:100

EXISTING AGRICULTURAL BUILDING		
MILL COMMON ASHBY-ST. MARY NORWICH NR14-7BN		
PLAN & ELEVATION		
J. JOHNSTON 2022		
SCALE 1:100	DRAWING No. 1	DATE: 20/9/22
AY. A3	JJ 22.01	