




THIS LAYOUT HAS BEEN PREPARED WITHOUT THE BENEFIT OF A FULL UNDERGROUND AND OVERGROUND SERVICES SURVEY AND MAY BE SUBJECT TO CHANGE IF SERVICES ARE FOUND SUBSEQUENTLY. IF FULL ACCESS TO ALL BOUNDARIES WAS NOT POSSIBLE, FINAL DIMENSIONS TO BOUNDARIES & LEVELS WILL BE SUBJECT TO FURTHER CONFIRMATION

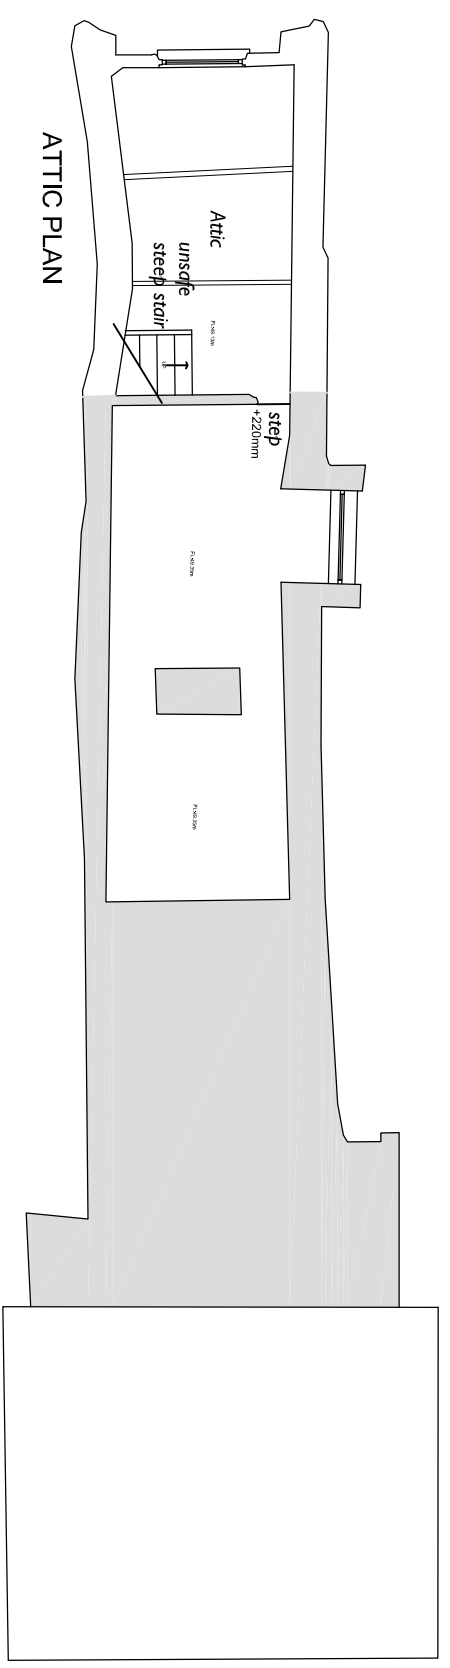

ATTIC PLAN

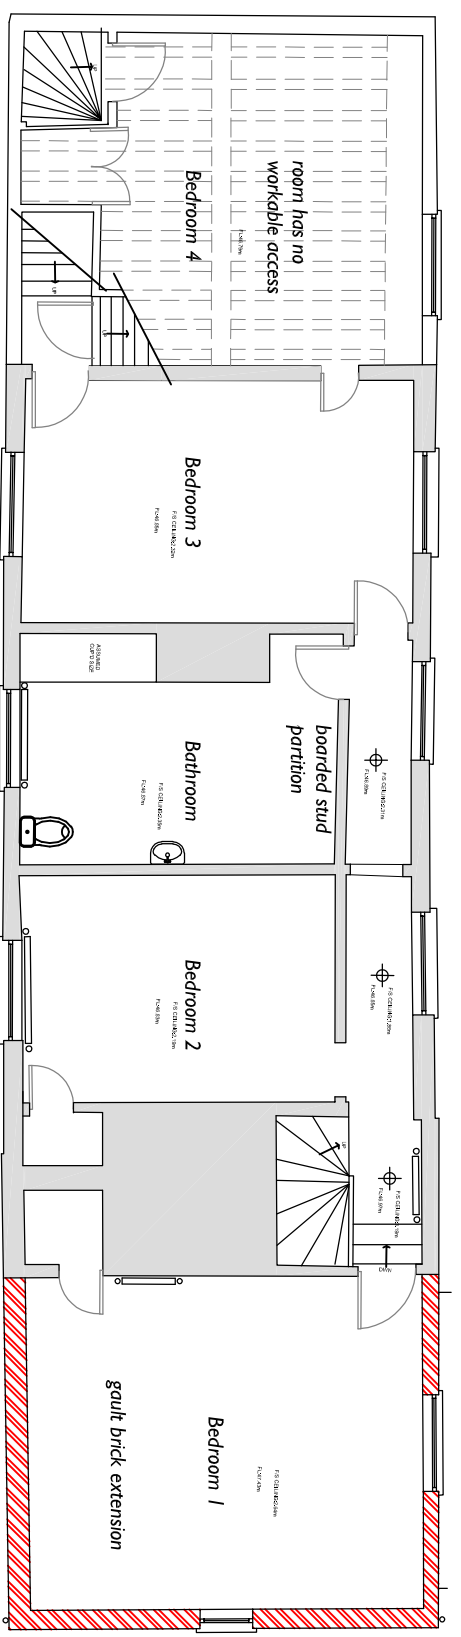


FIRST FL PLAN

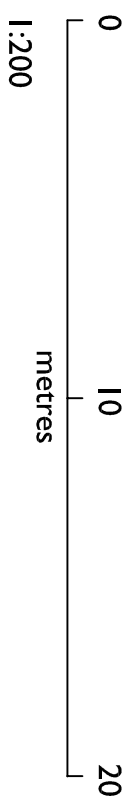


possibly post-medieval extension, upper floors barely accessible

probable original farmhouse - 4 bay with internal brick chimney

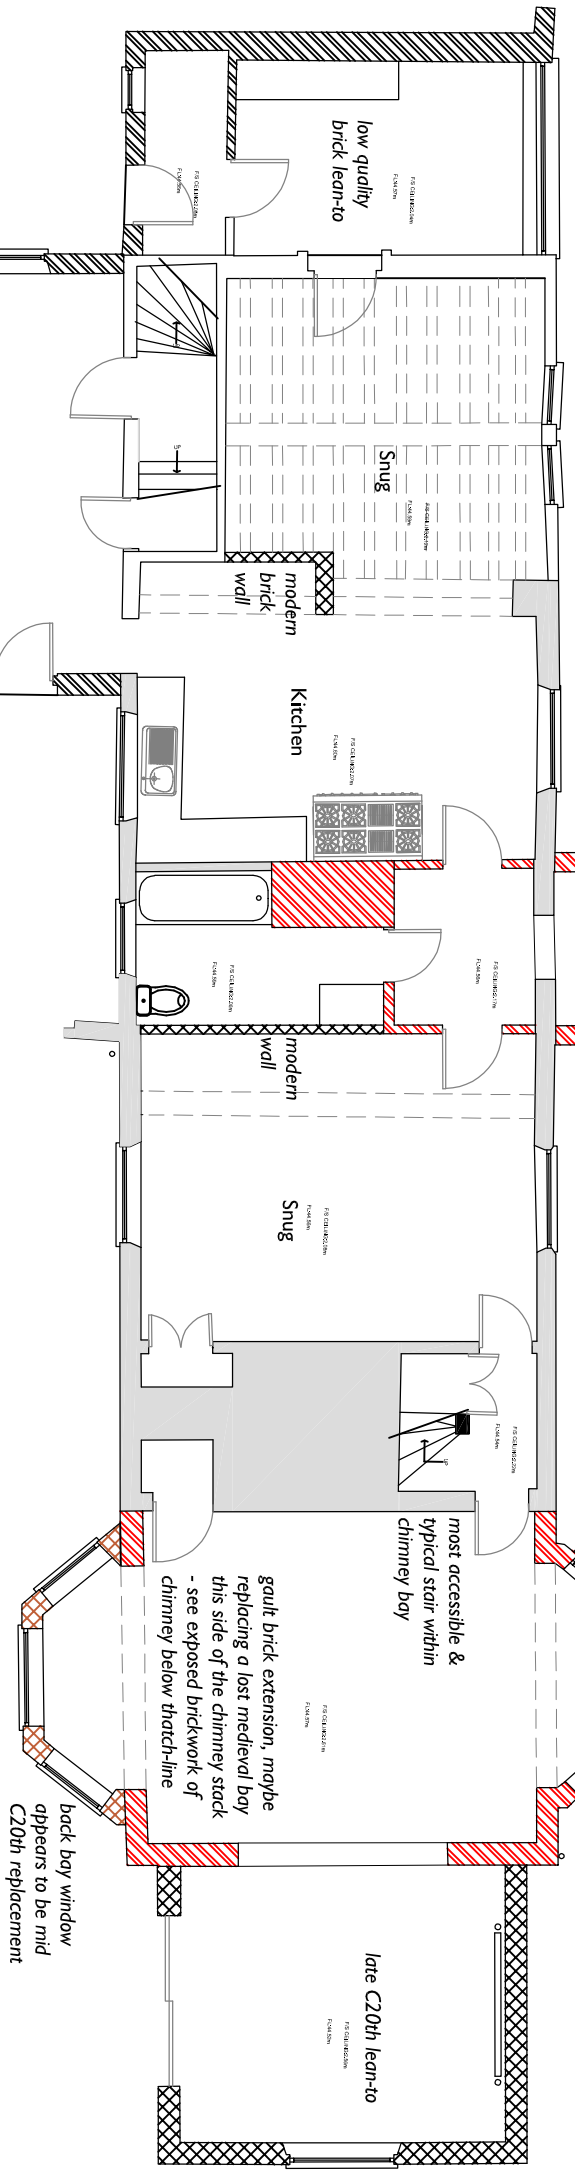

GROUND FL PLAN

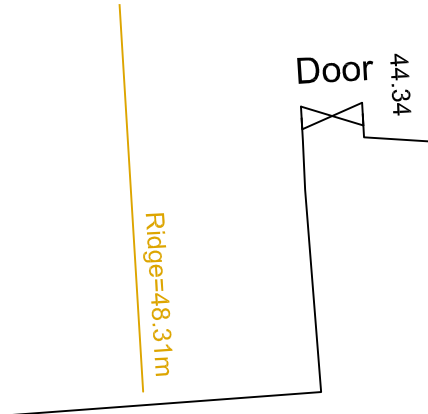

Ref.	Date	Revision
Ensure all dimensions are checked on site prior to ordering of prefabricated elements. Ensure minimum headroom requirements are met for all staircases. Do not scale from this or any other drawing. Any discrepancies, contact the issuer. This drawing or any of its contents cannot be used except with the express written permission of the issuer. Without such permission no responsibility is taken for its content.		
ROBERTS MOLLOY architects & consultants		
DETAIL:	HISTORICAL ASSESSMENT	
Scale:	1:200@A4	Date: 10.12.22
PROJECT:	FIR GROVE FARMHOUSE WRENINGHAM	
	3 church lane dressingham dis norfolk IP22 2AE	ROBERTS MOLLOY LIMITED © Tel: 01379 687705 E-mail: info@robertsmolloy.co.uk
JOB No.	WHF	DRG No. 105