


1:5	mm	50	150	250
1:10	mm	100	300	500
1:20	mm	500	800	
1:50	mm	500	1500	2500

The Contractor is to check all dimensions and conditions on site before commencing. Do not scale from this drawing. This drawing remains the copyright of Reid Design Limited

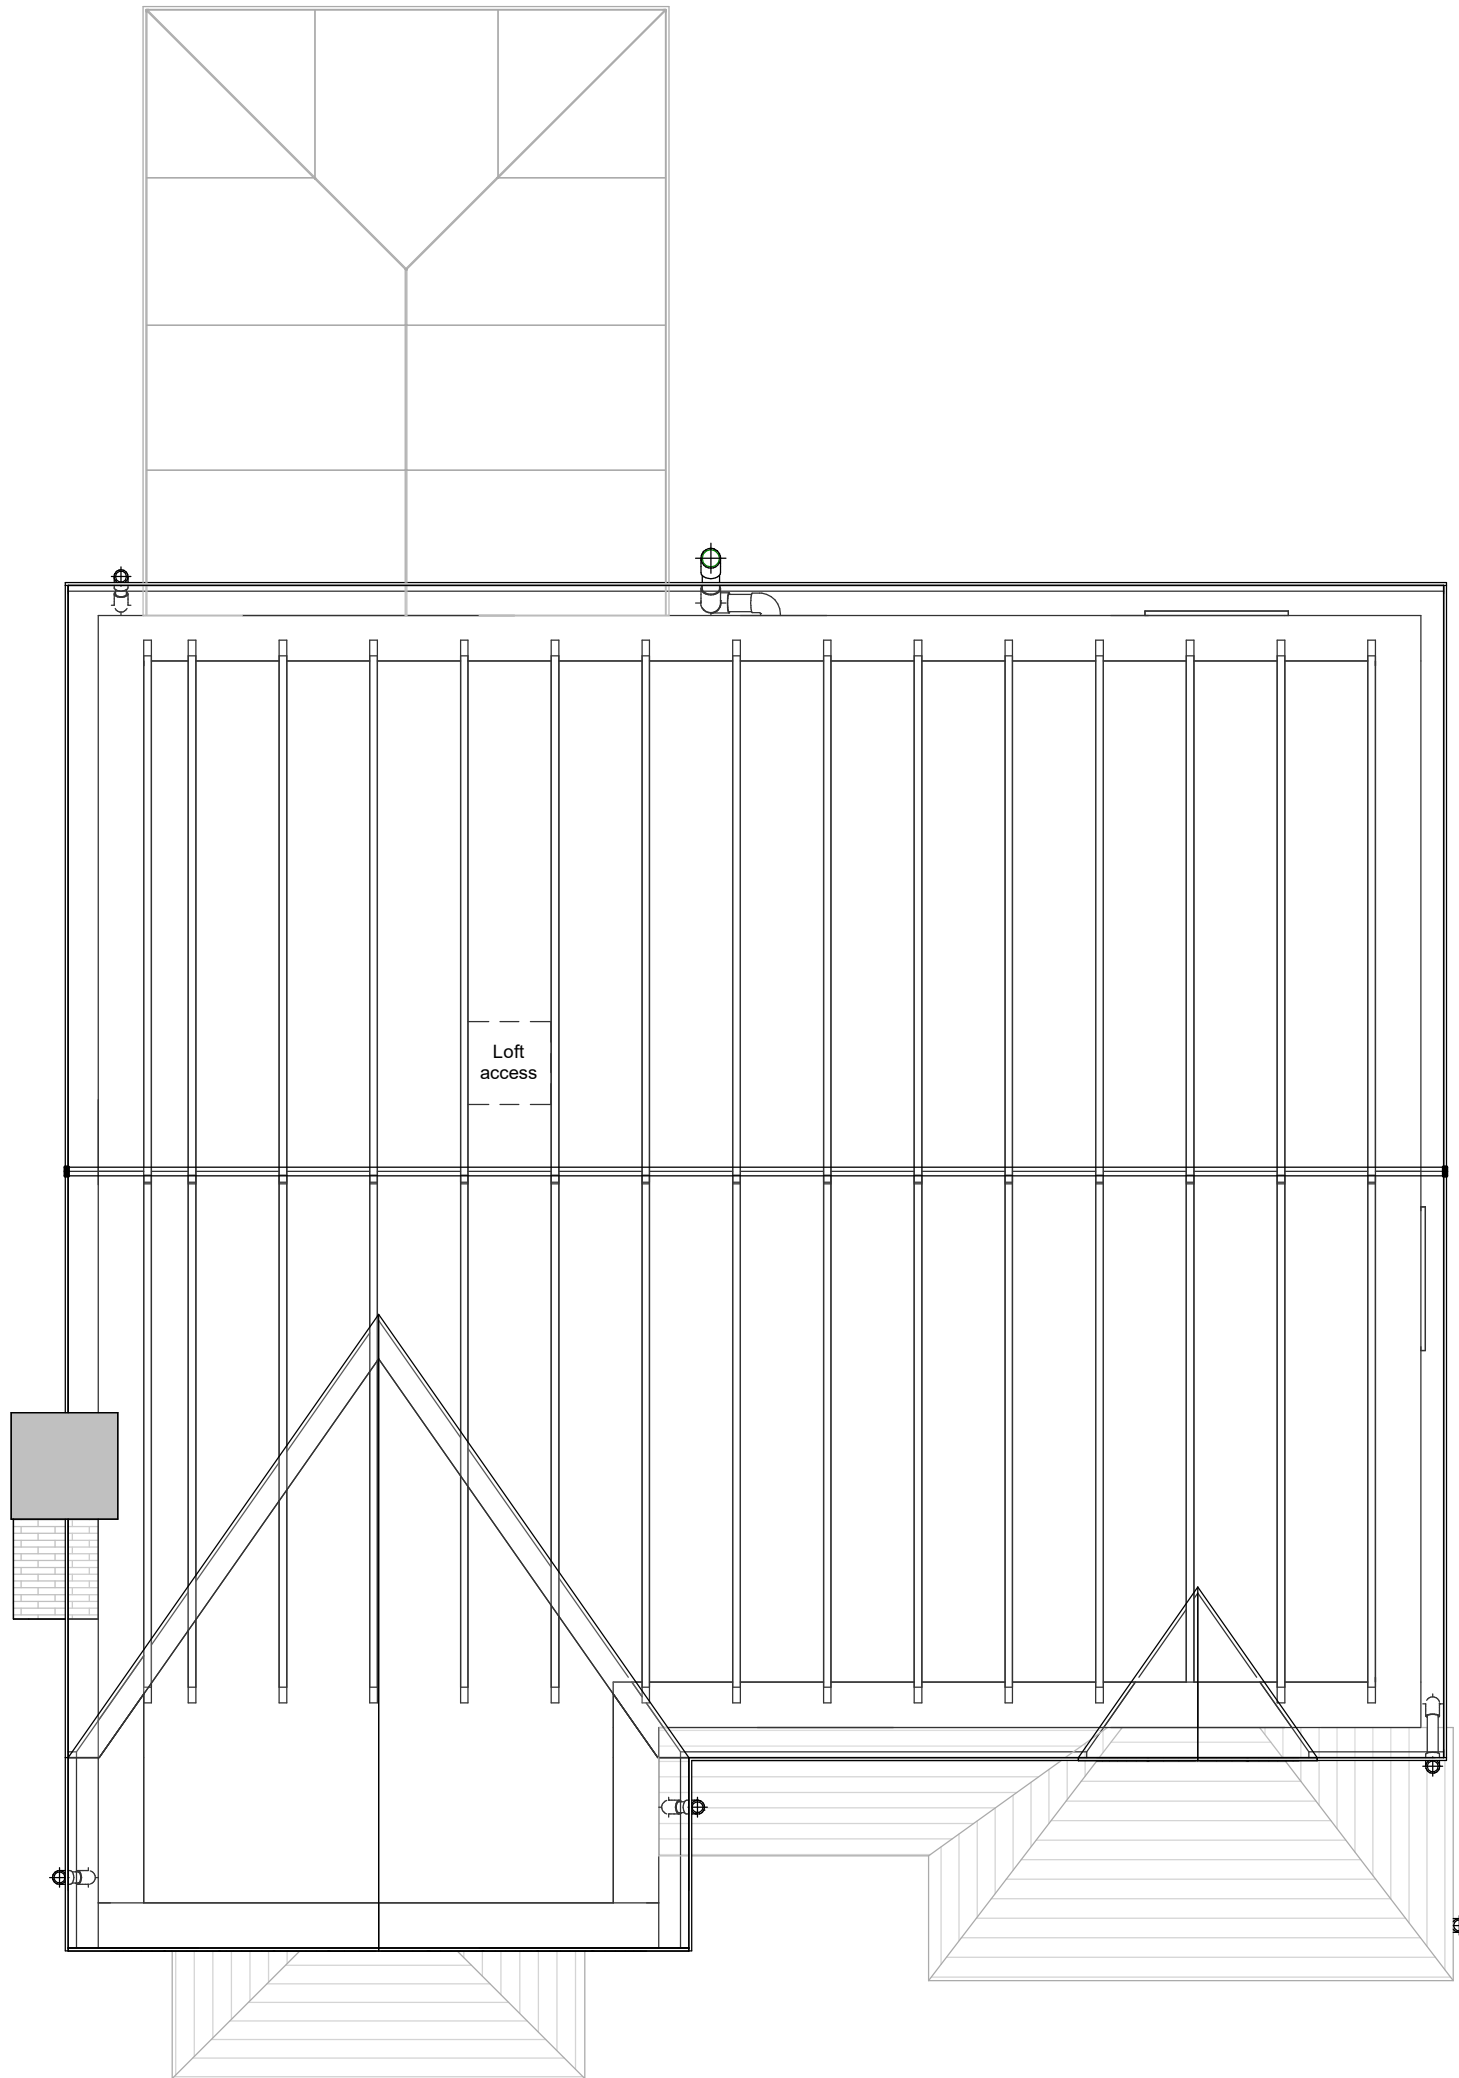

Existing Loft Plan

1 : 50



REID DESIGN LTD.

reiddesignlimited@gmail.com

PROJECT	50 Satinwood Crescent, Liverpool, L31 1JZ
SHEET	Existing Loft Plan

CLIENT	Mr. M. Henry		
Date	Project number	Scale (@ A3)	
September 2022	RD-193	1 : 50	
DRAWING NUMBER			REV
PL-106			