
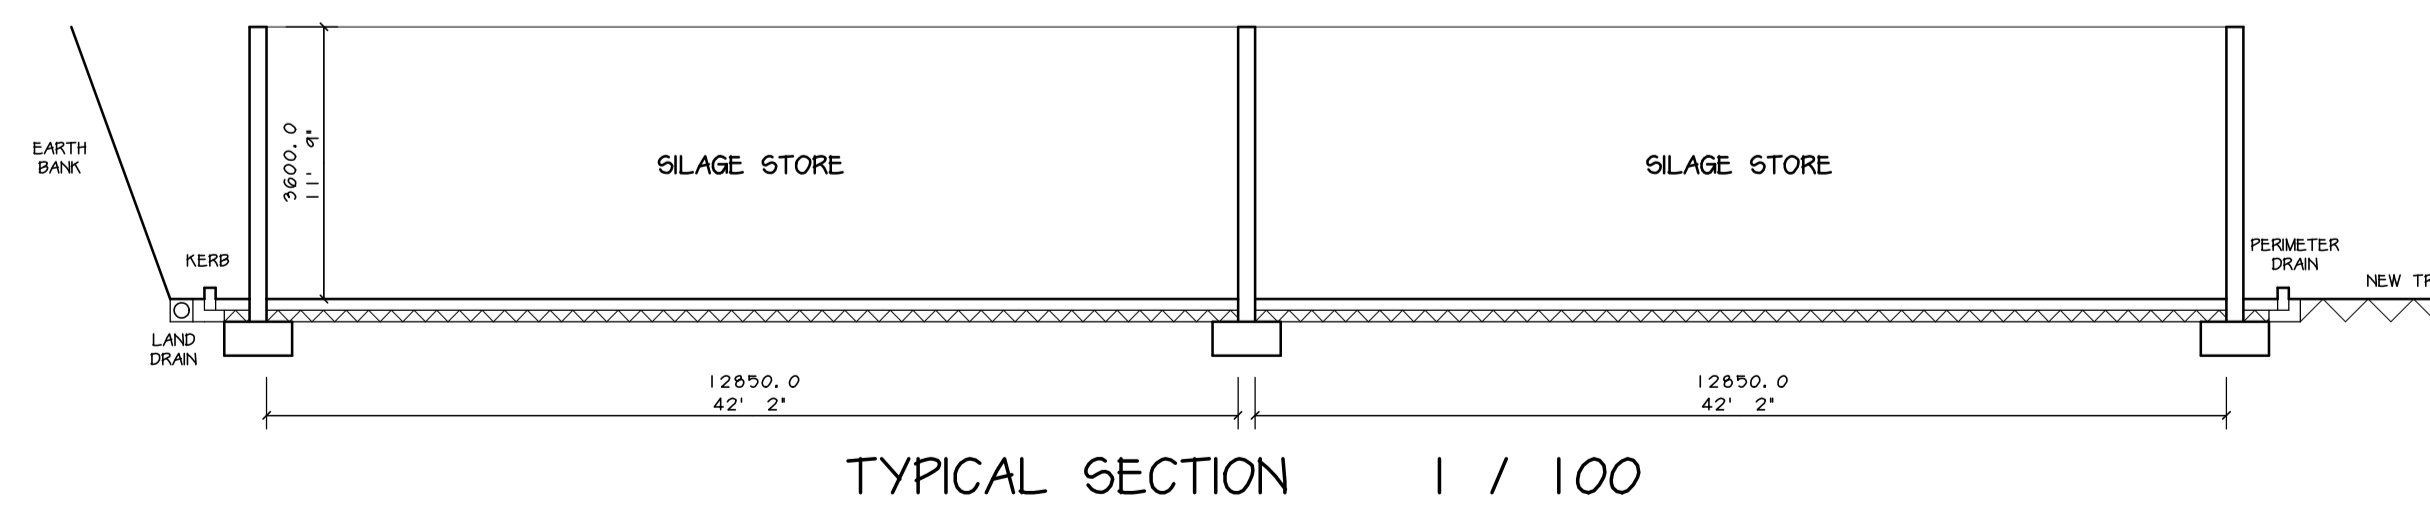
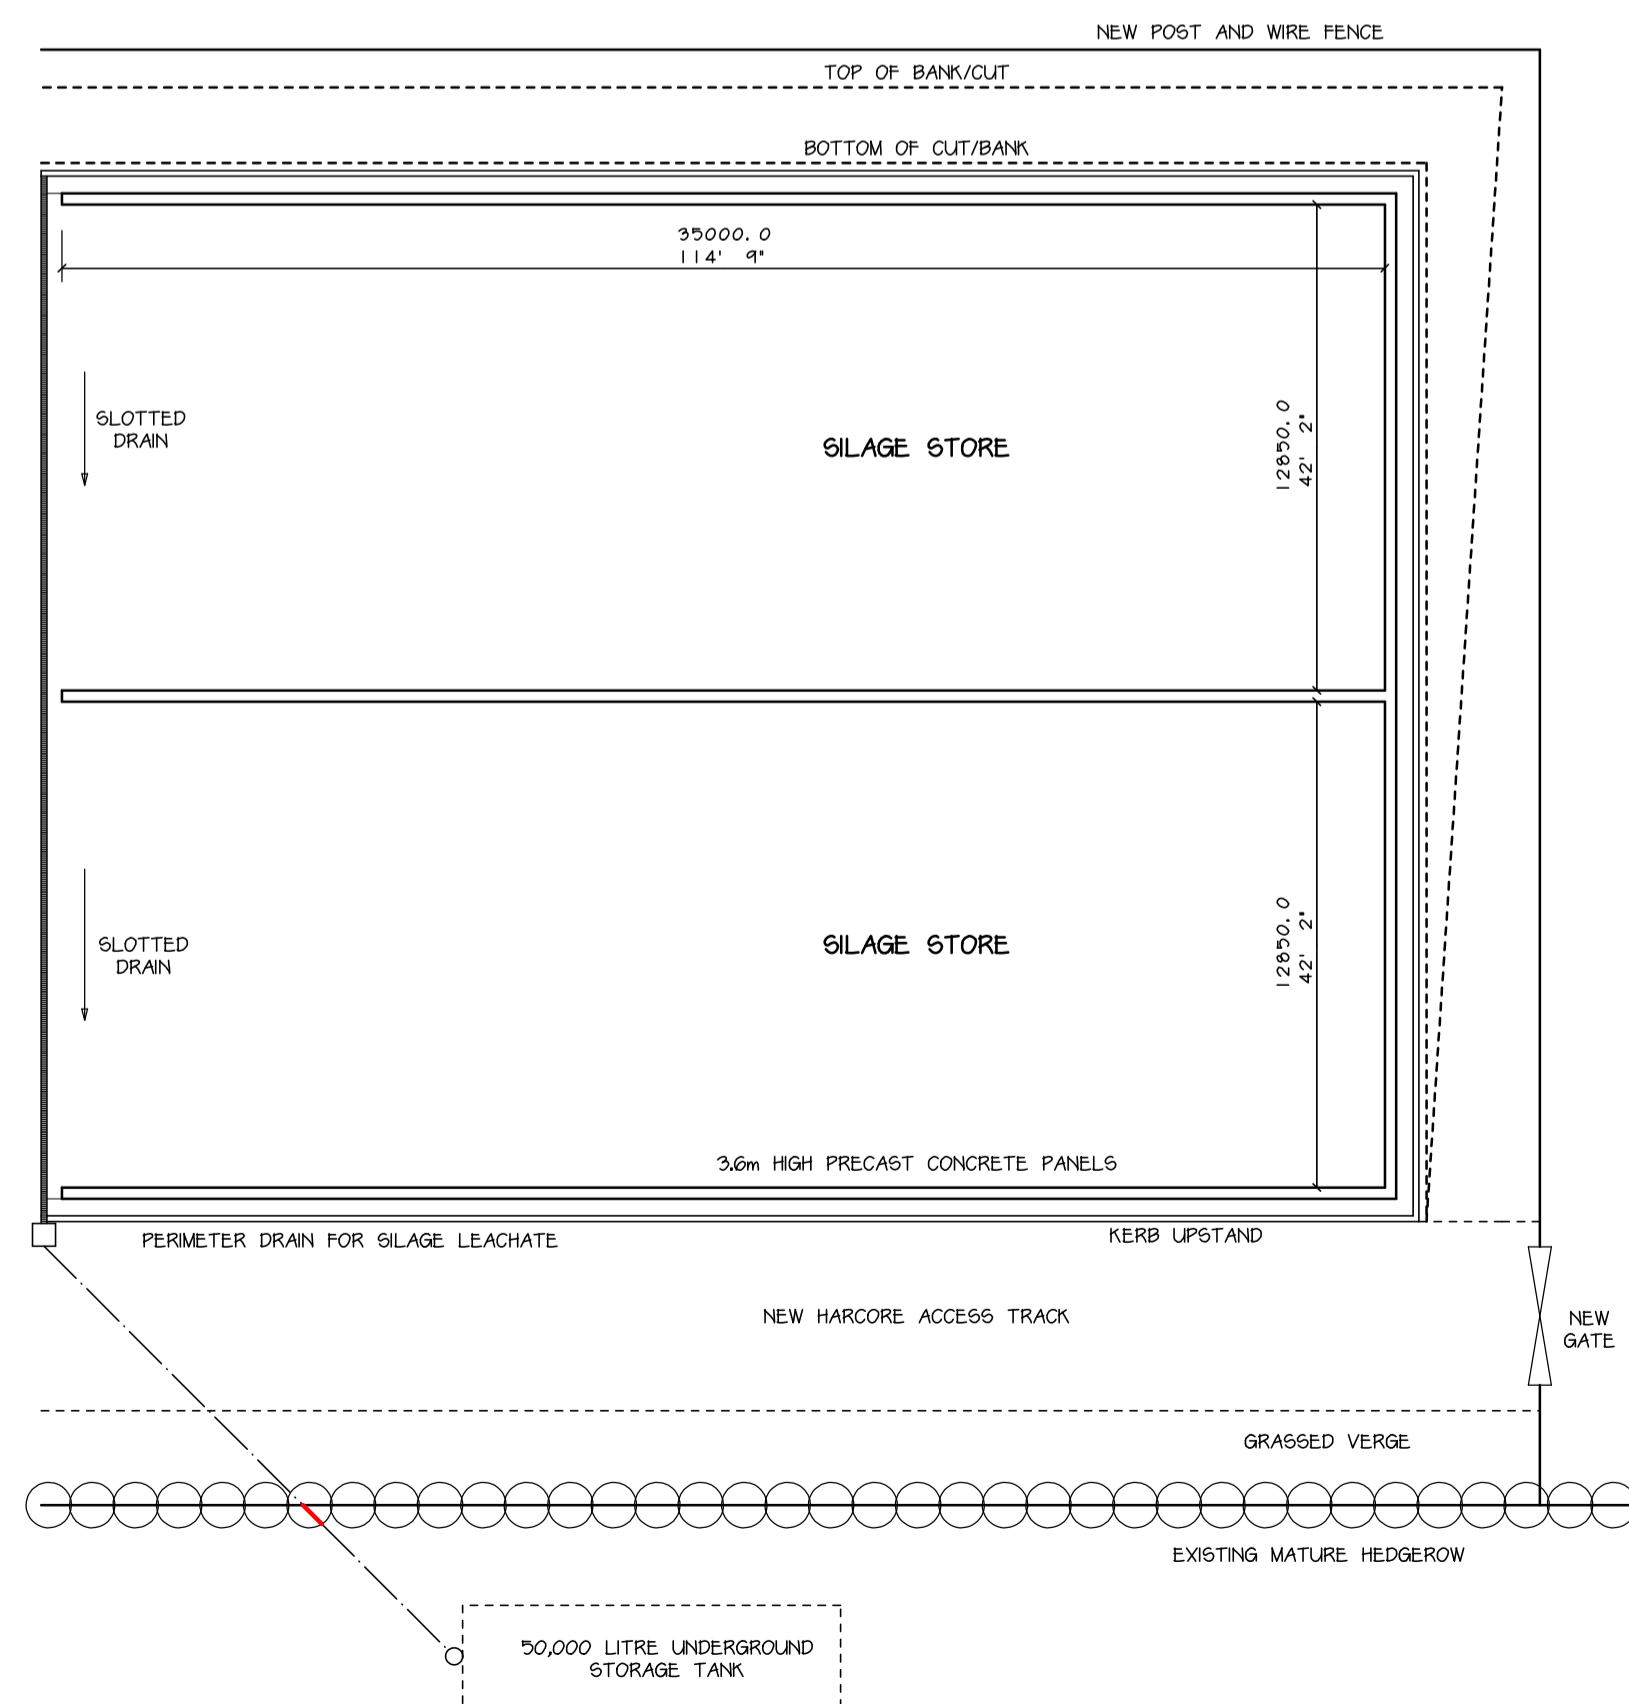


PROPOSED ELEVATIONS

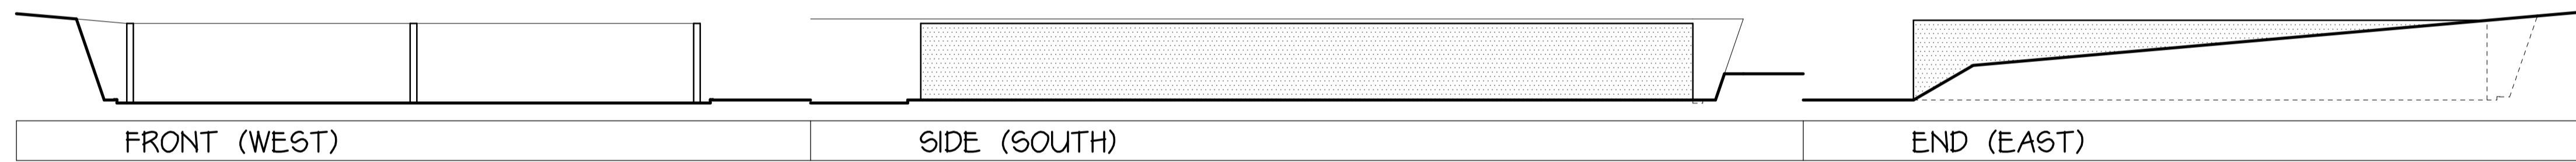

All dimensions on site to be checked prior to commencement of work or ordering of materials and components. Any discrepancies should be reported immediately. Any survey information incorporated within this drawing cannot be guaranteed as accurate unless confirmed by a fixed dimension.  
 All materials and workmanship to comply with relevant British Standards and Codes of Practice with all works to conform to Building Regulations and NBS Standards (where applicable).  
 COPYRIGHT  
 This drawing and any design therein is copyright and it must not be reproduced or disclosed to third parties without our prior permission.

| Date     | Ref | Revision      |
|----------|-----|---------------|
| 17/06/22 | A   | REDUCED SCALE |

Project  
**SILAGE PIT  
 DOLOBRAN HALL  
 PONT ROBERT  
 MEIFOD  
 POWYS GY22 6HX**

| Date     | Drawn | Client               |
|----------|-------|----------------------|
| MAY 2022 | MJE   | J M EVANS & PARTNERS |
| 22/12/21 | 01    | Scale's (A11)        |
|          |       | 1 / 100 / 200        |
|          |       | Amendment            |
|          |       | A                    |

**MORRIS, MARSHALL & POOLE**  
 RICS Chartered Surveyors  
 10 Broad Street, Newtown Powys, SY16 2LZ  
 Tel 01686 626160  
 WELSHPOOL LLANDLOES RHAYADER  
 GOWESTRY MACHYLLLETH  
 ABERYSTWYTH TOWN BISHOPS CASTLE