





Existing Section

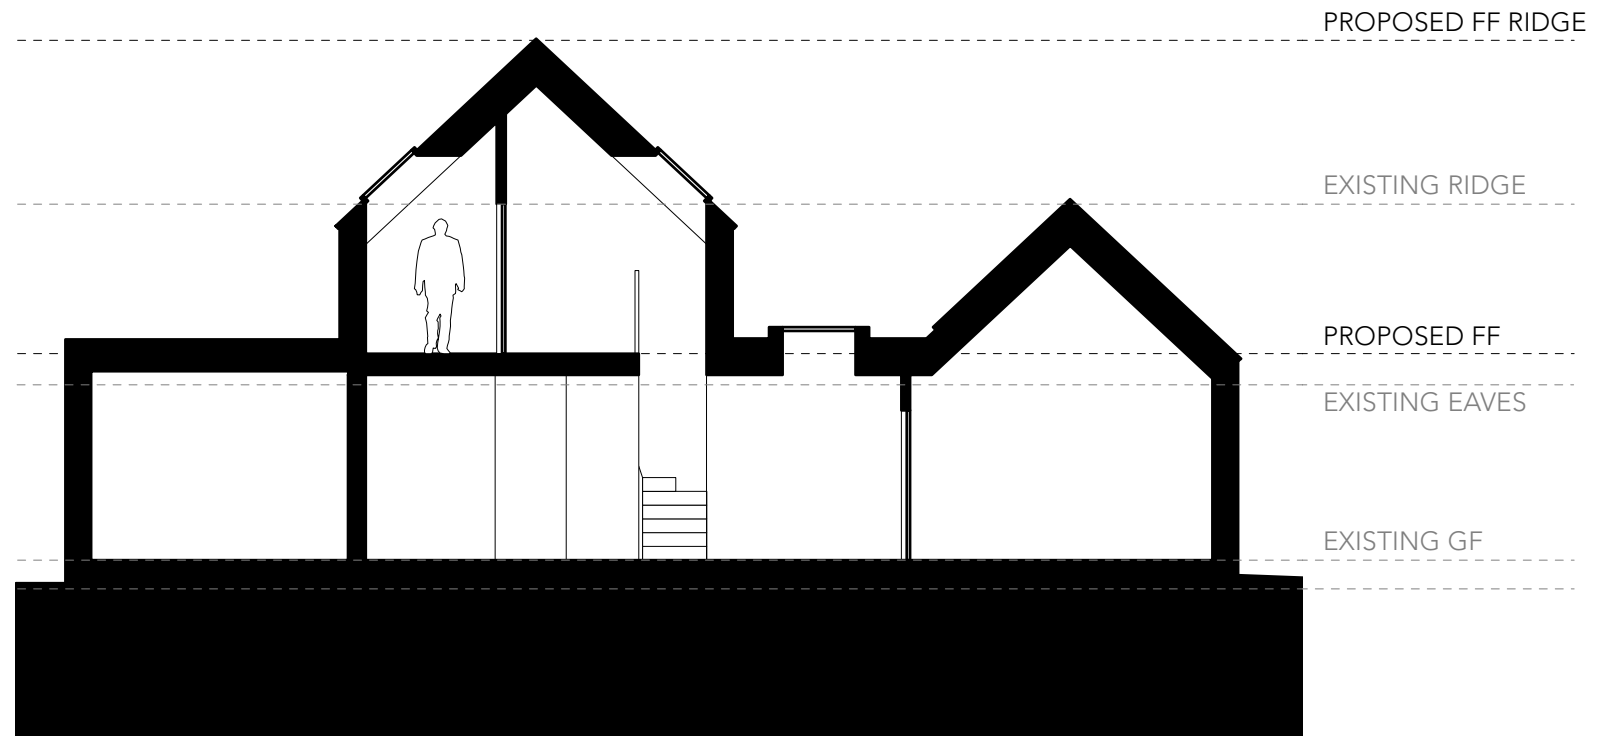

Proposed Section

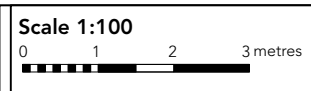

barefoot architects

a: Unit 5.2 Paintworks
Bristol BS4 3EH

e: info@barefootarchitects.co.uk

t: 0117 9070 971

General Notes

1. All dimensions to be checked on site
2. Unless otherwise stated dimensions are in millimetres
3. Drawings to be read in conjunction with all other project drawings
4. Copyright Barefoot Architects Ltd.

No.	Date	Issue Notes

Project Glen Avenue	Drawn By MG	Date 09/2022
Drawing Title Existing and Proposed Sections	Scale 1:100@A3	
Job No. 2220	Drawing No. 2220-P-140	Revision