

Notes

New roof to be fibre cement sheets (Colour Natural Grey)


Walls to be at lower level precast concrete panels North gable only and at high level steel box profile sheets colour to match existing. East and South elevations open


Exposed steelwork columns to have paint finish

Downpipes in grey PVC

Gutters, in galvanised steel (existing).



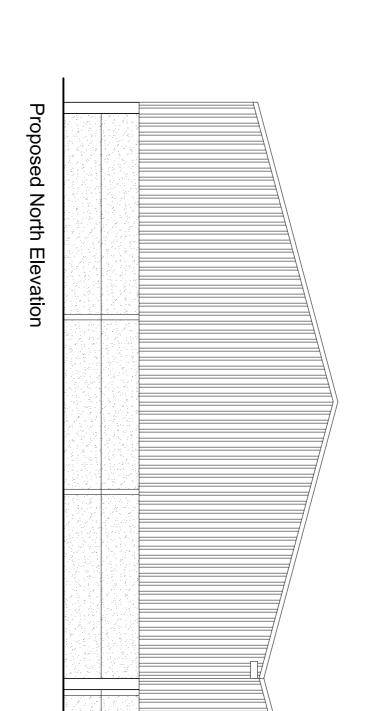

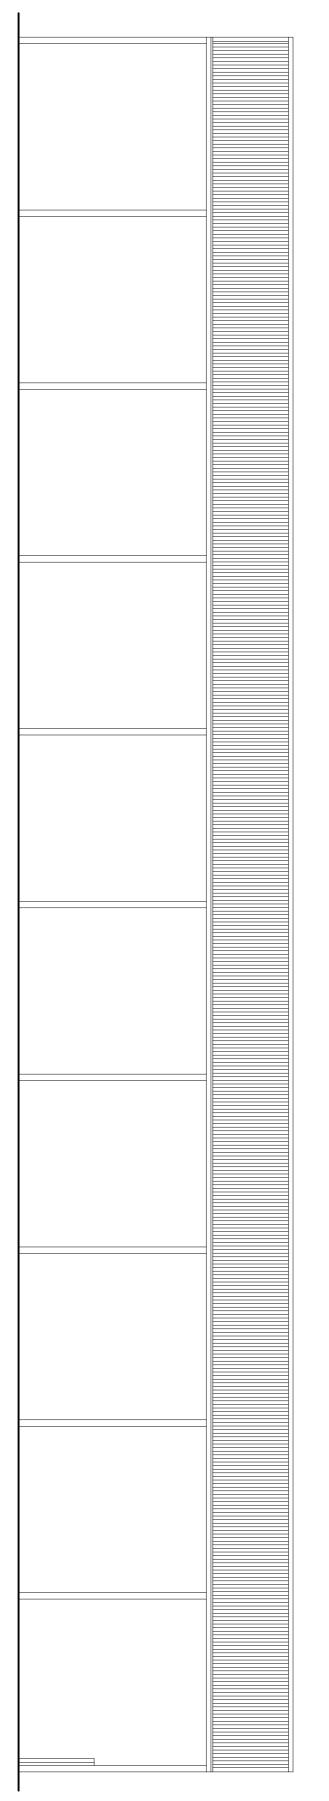

Proposed East Elevation