


**Polytunnel
Side Elevation**



10m
1:100

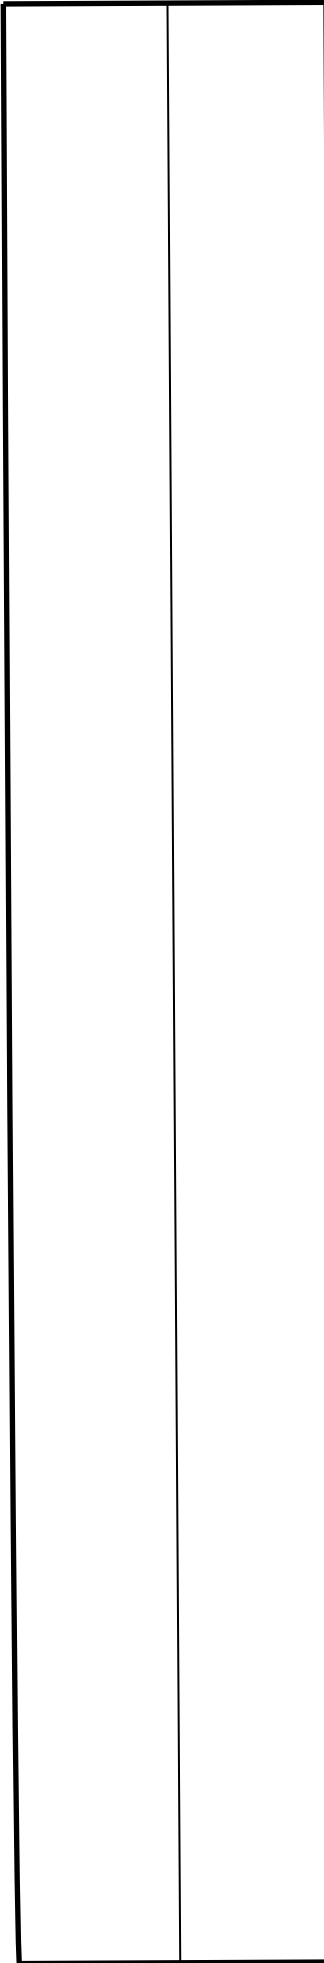

Front

Rear