


Front and Rear polytunnel elevations
with doors

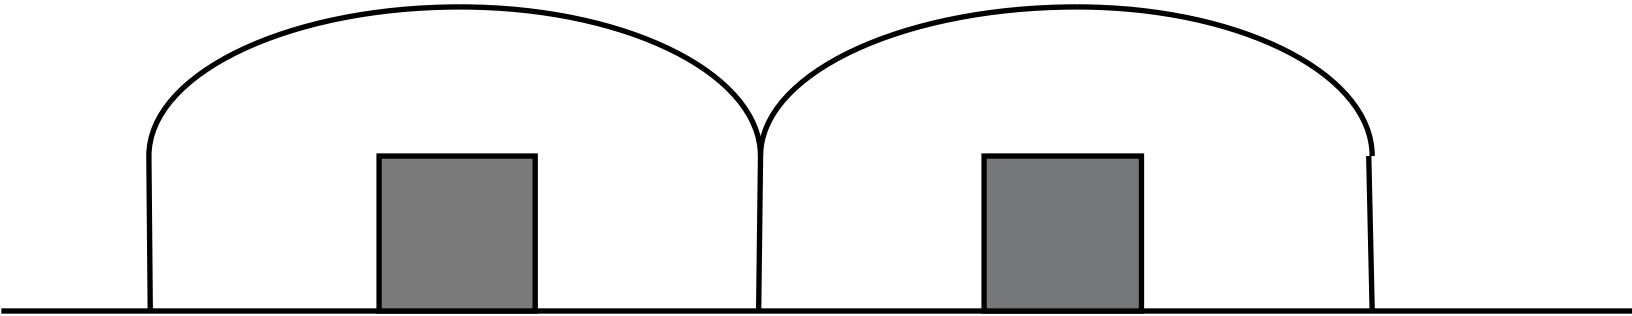

10m
1:100