
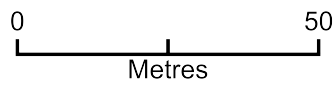


Toghill Barns Polytunnel

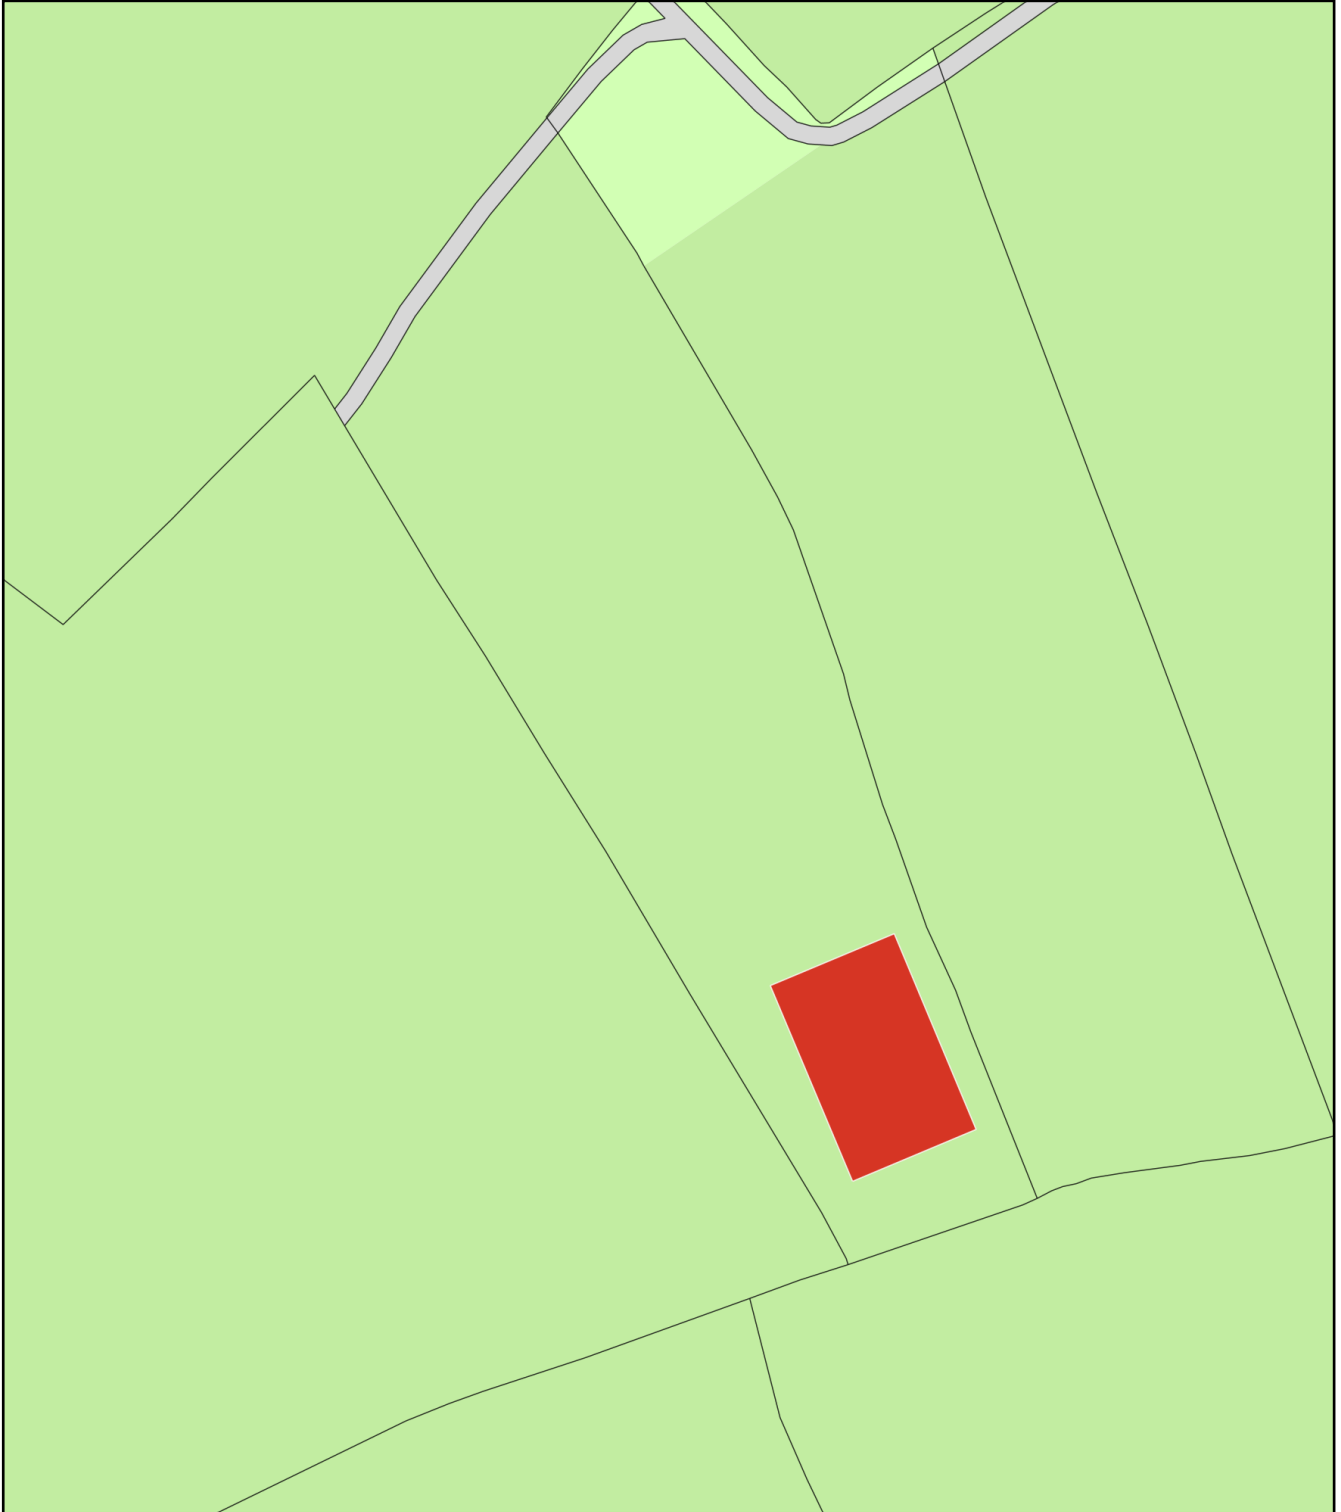

Plan Produced for: Oliver Stanley

Date Produced: 18 Jul 2021

Plan Reference Number: TQRQM21199163048187

Scale: 1:1250 @ A4