
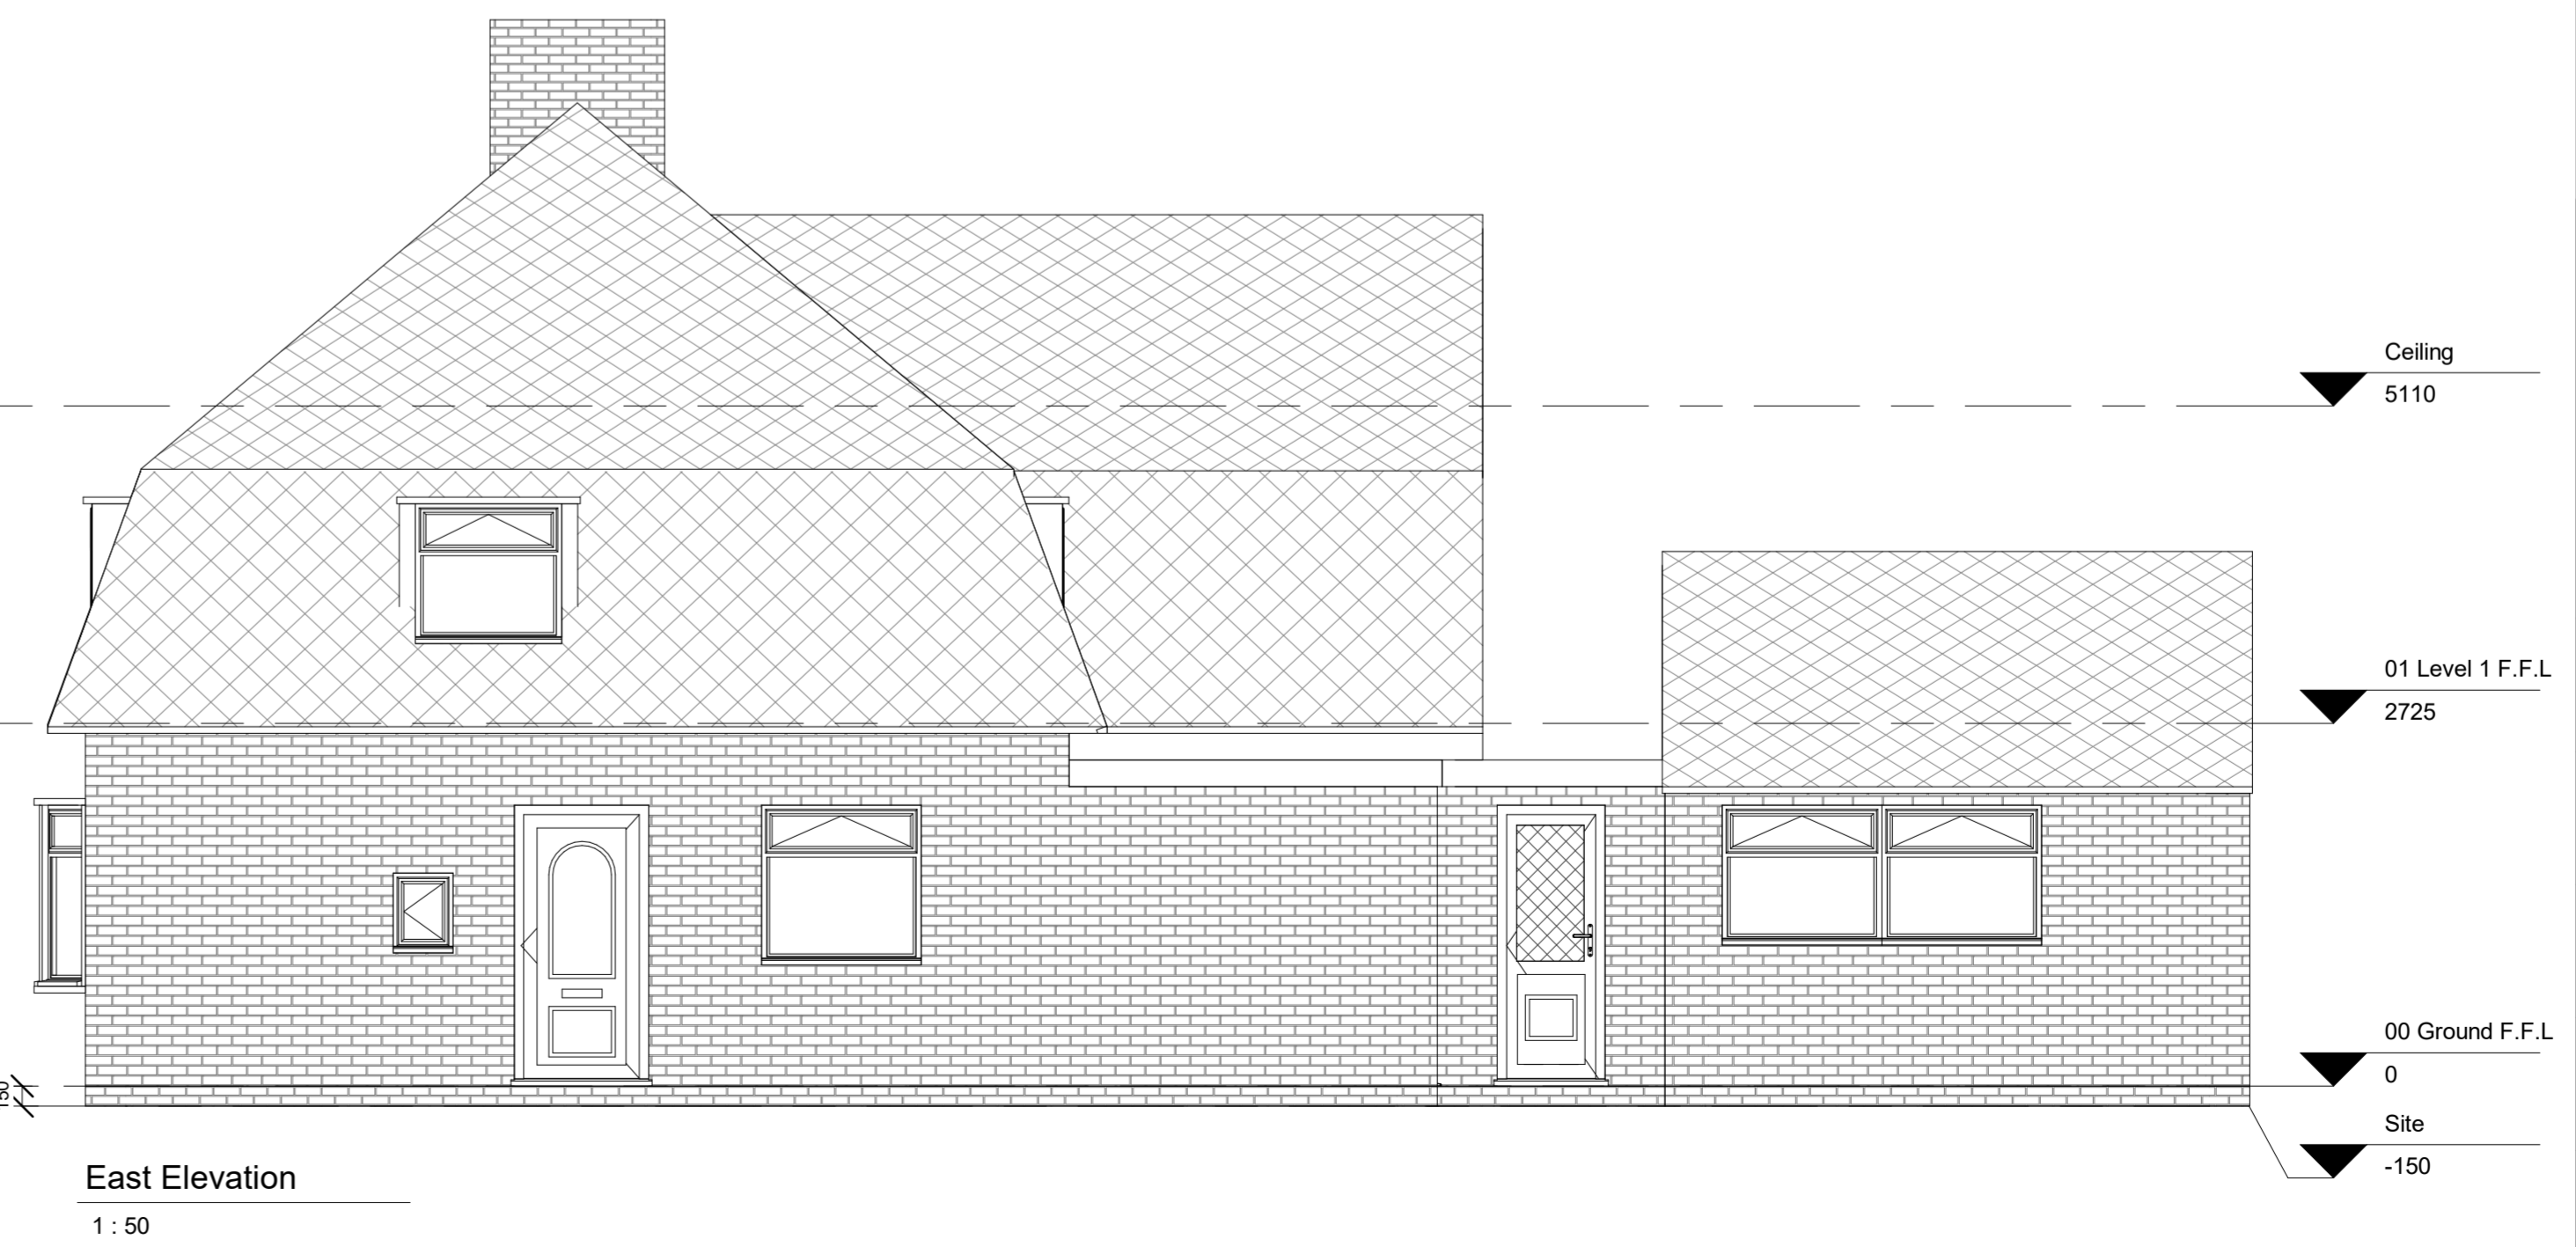
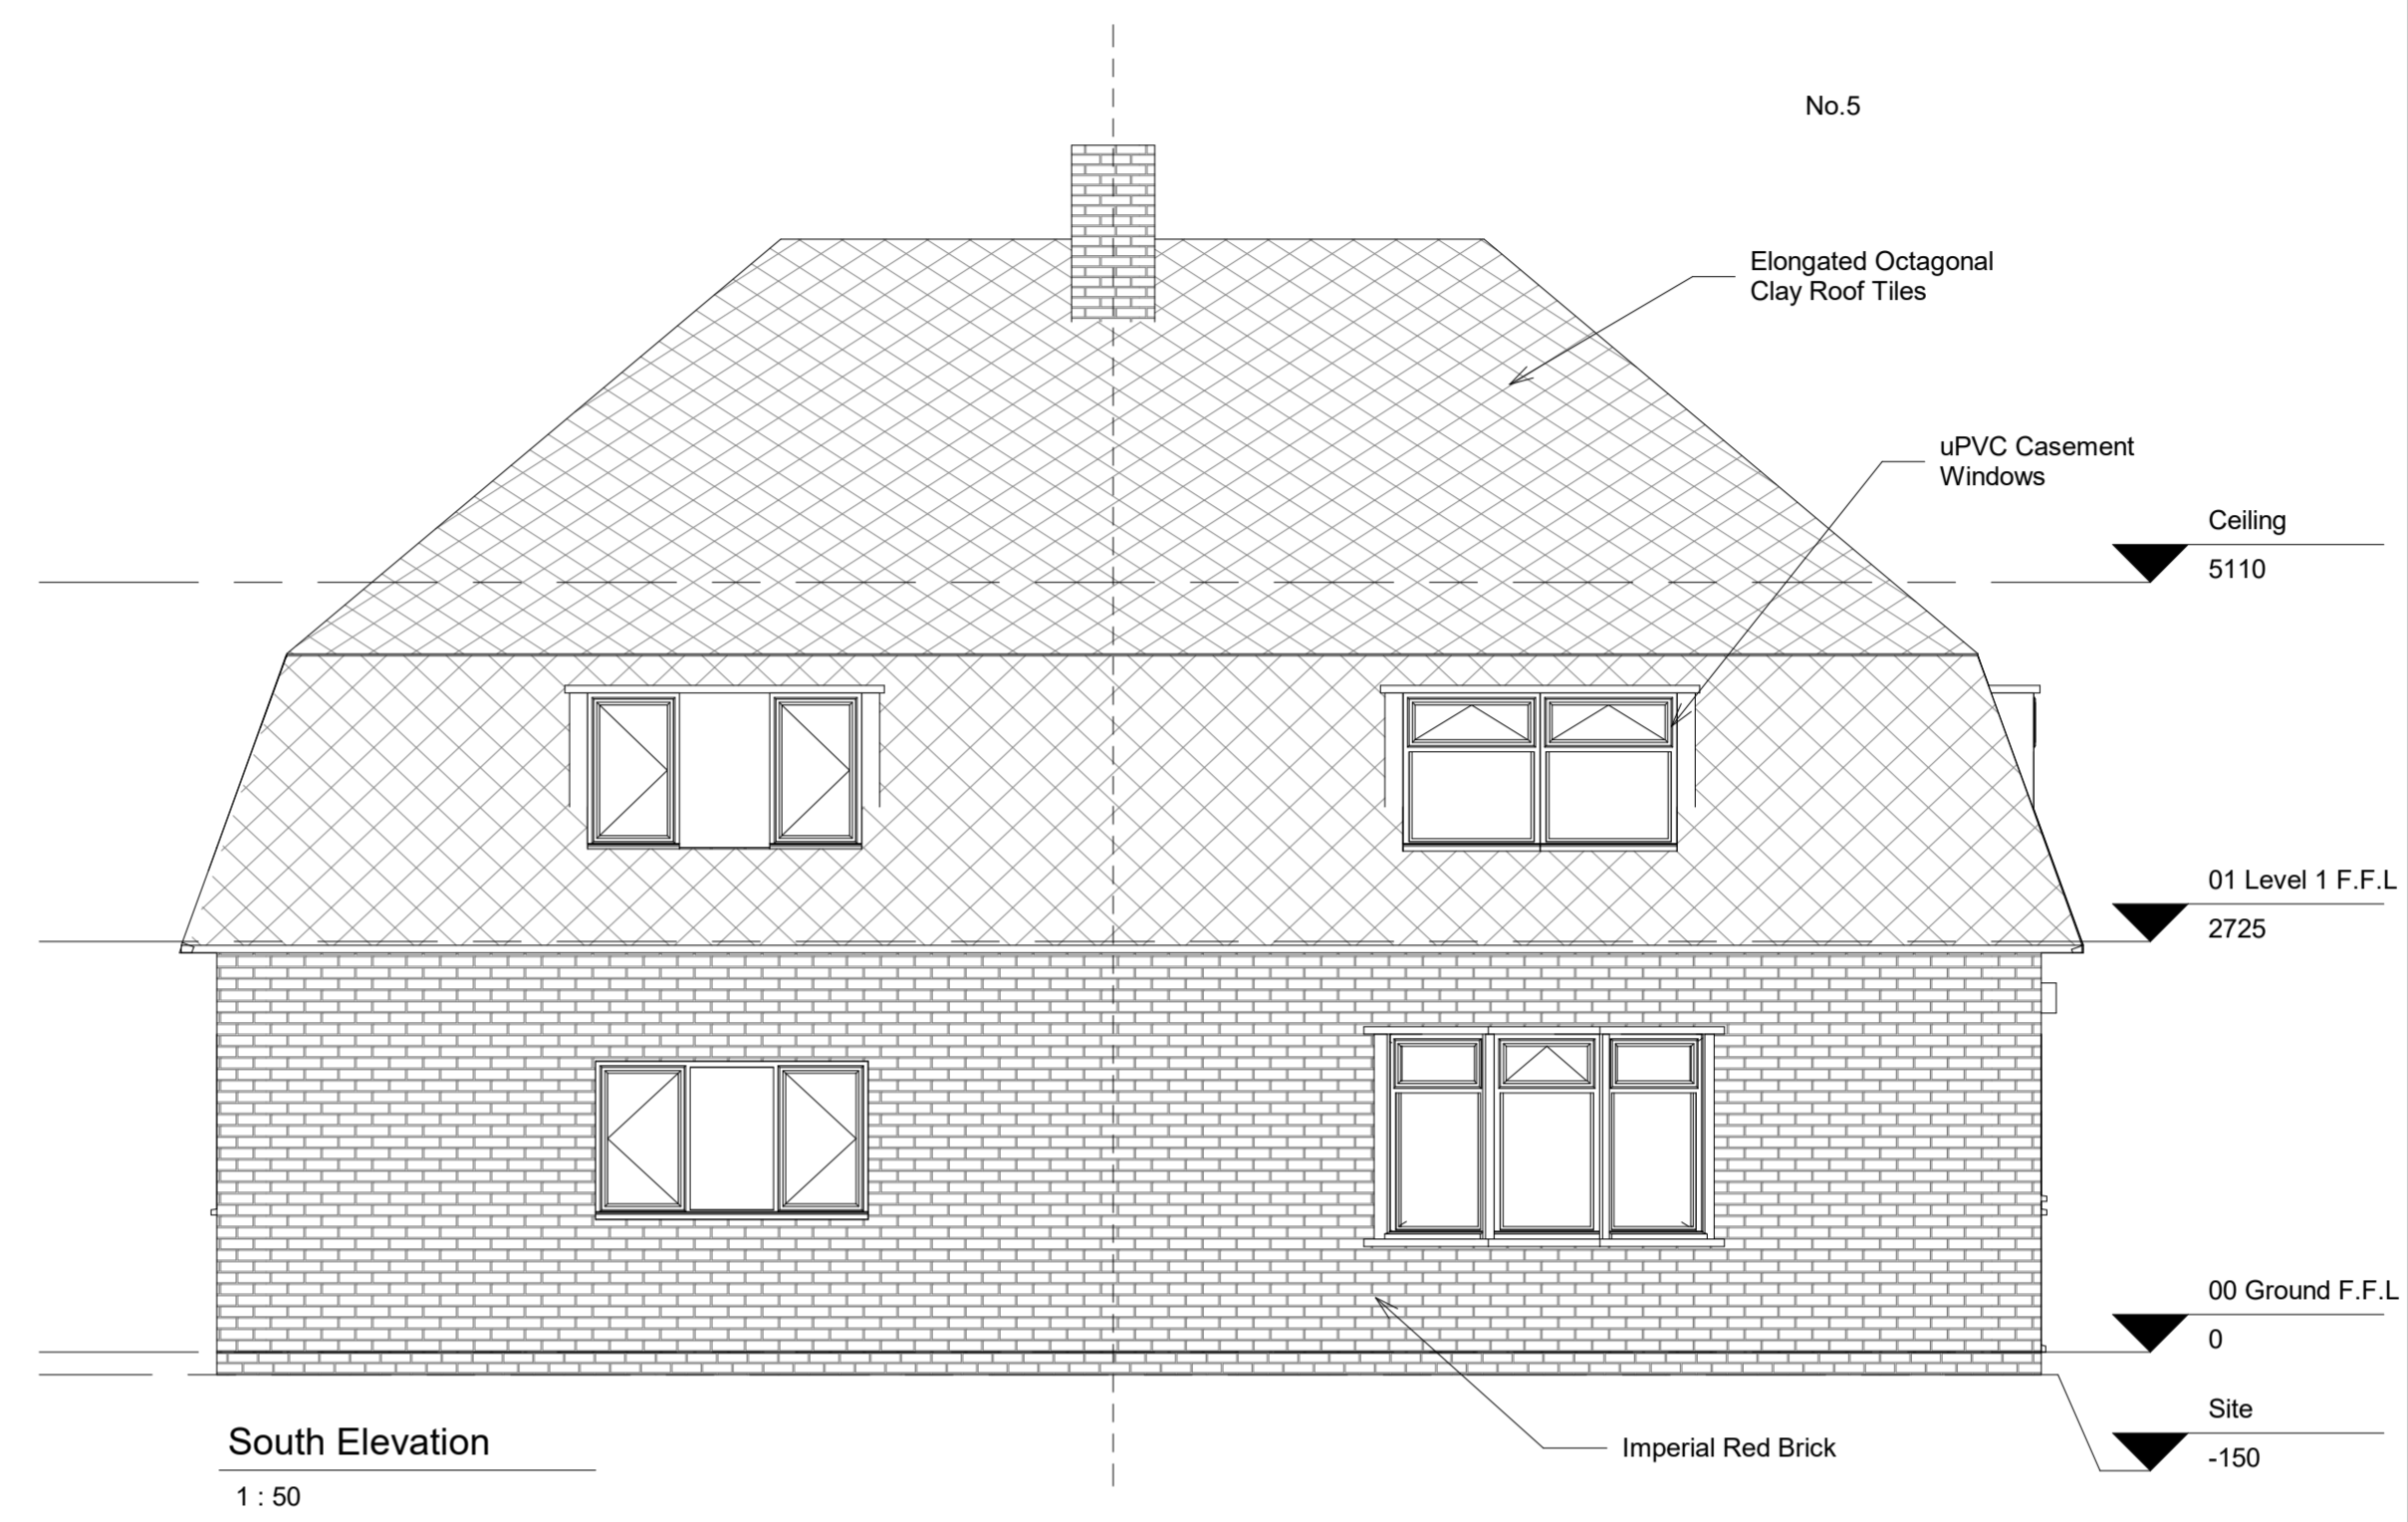
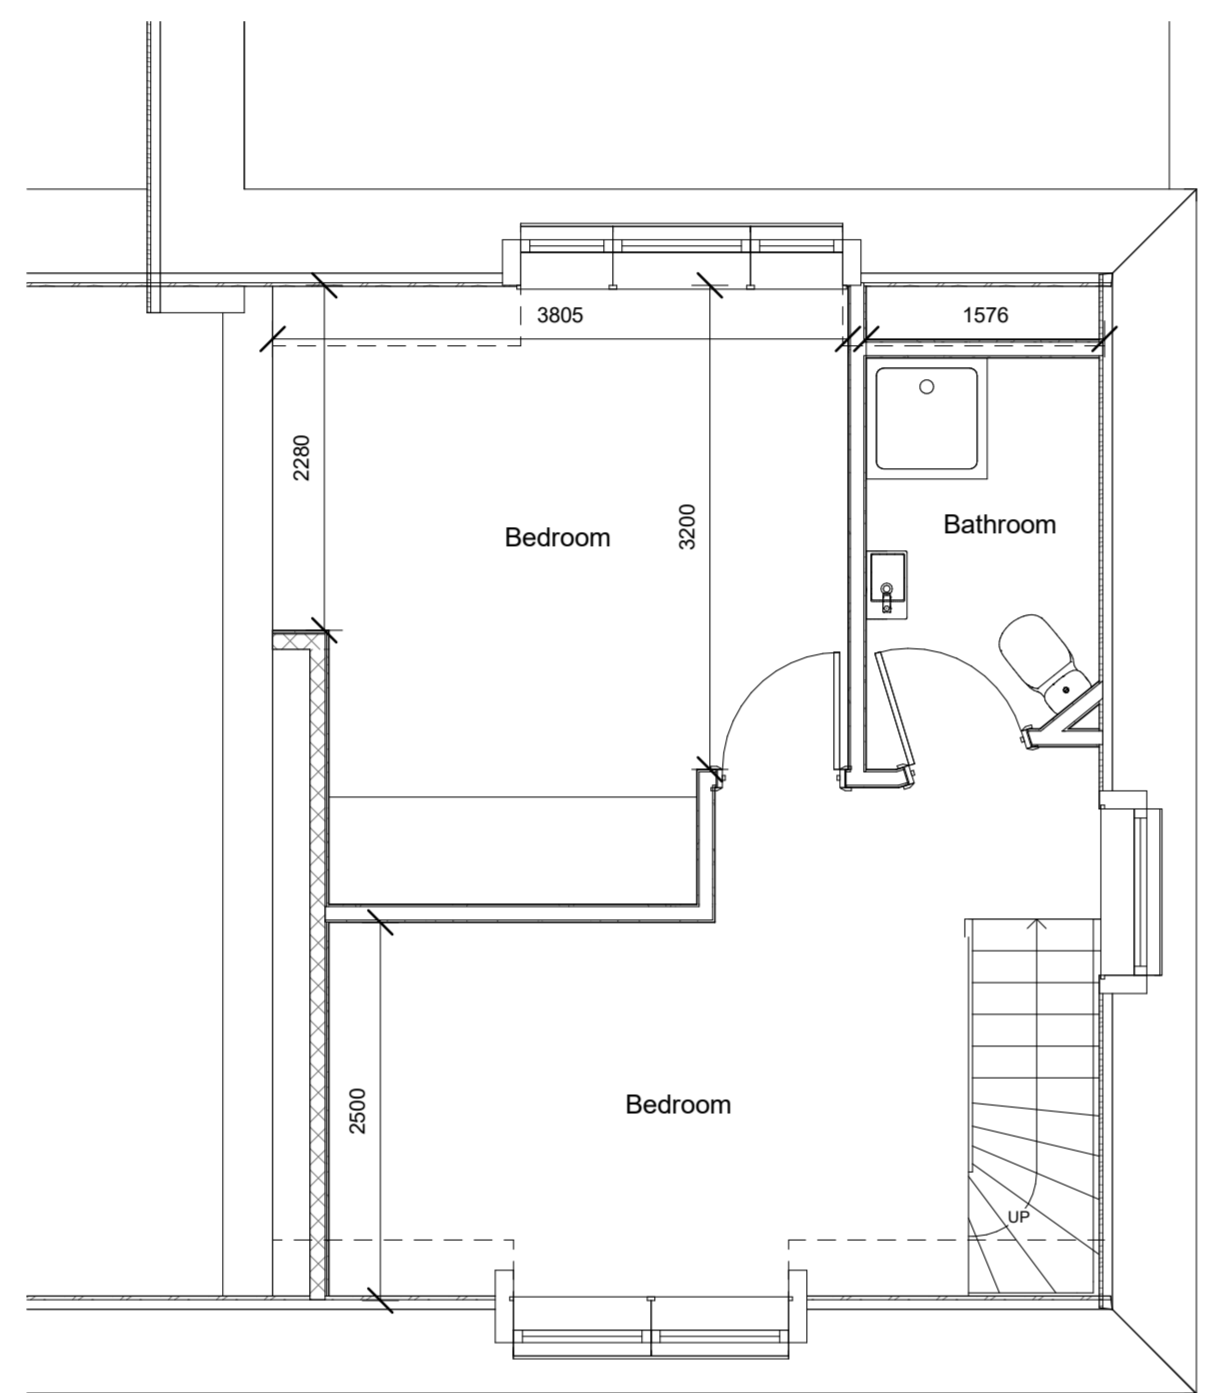


INTELLECTUAL PROPERTY
 © COPYRIGHT PHASE ARCHITECTURE LTD.
 UNLESS OTHERWISE AGREED IN WRITING, ALL RIGHTS TO USE THIS DOCUMENT ARE SUBJECT TO PAYMENT IN FULL OF ALL PHASE ARCHITECTURE CHARGES. THIS DOCUMENT MAY ONLY BE USED FOR THE EXPRESS PURPOSE AND PROJECT FOR WHICH IT HAS BEEN CREATED AND DELIVERED. AS NOTED IN WRITING BY PHASE ARCHITECTURE, AND THIS DOCUMENT MAY NOT BE OTHERWISE REPRODUCED.
 ANY UNAUTHORIZED USE OF THIS DOCUMENT IS AT THE USER'S SOLE RISK AND WITHOUT LIMITING PHASE ARCHITECTURE RIGHTS, THE USER RELEASES AND INDEMNIFIES PHASE ARCHITECTURE FROM AND AGAINST ALL LOSSES ARISING.

Notes:
 DO NOT scale from this drawing. All measurements are in millimeters unless stated otherwise. All measurements and levels to be verified onsite prior to commencing works. Notify the lead designer, PHASE Architecture of any discrepancies onsite.

Project:

5 Old Trent Road

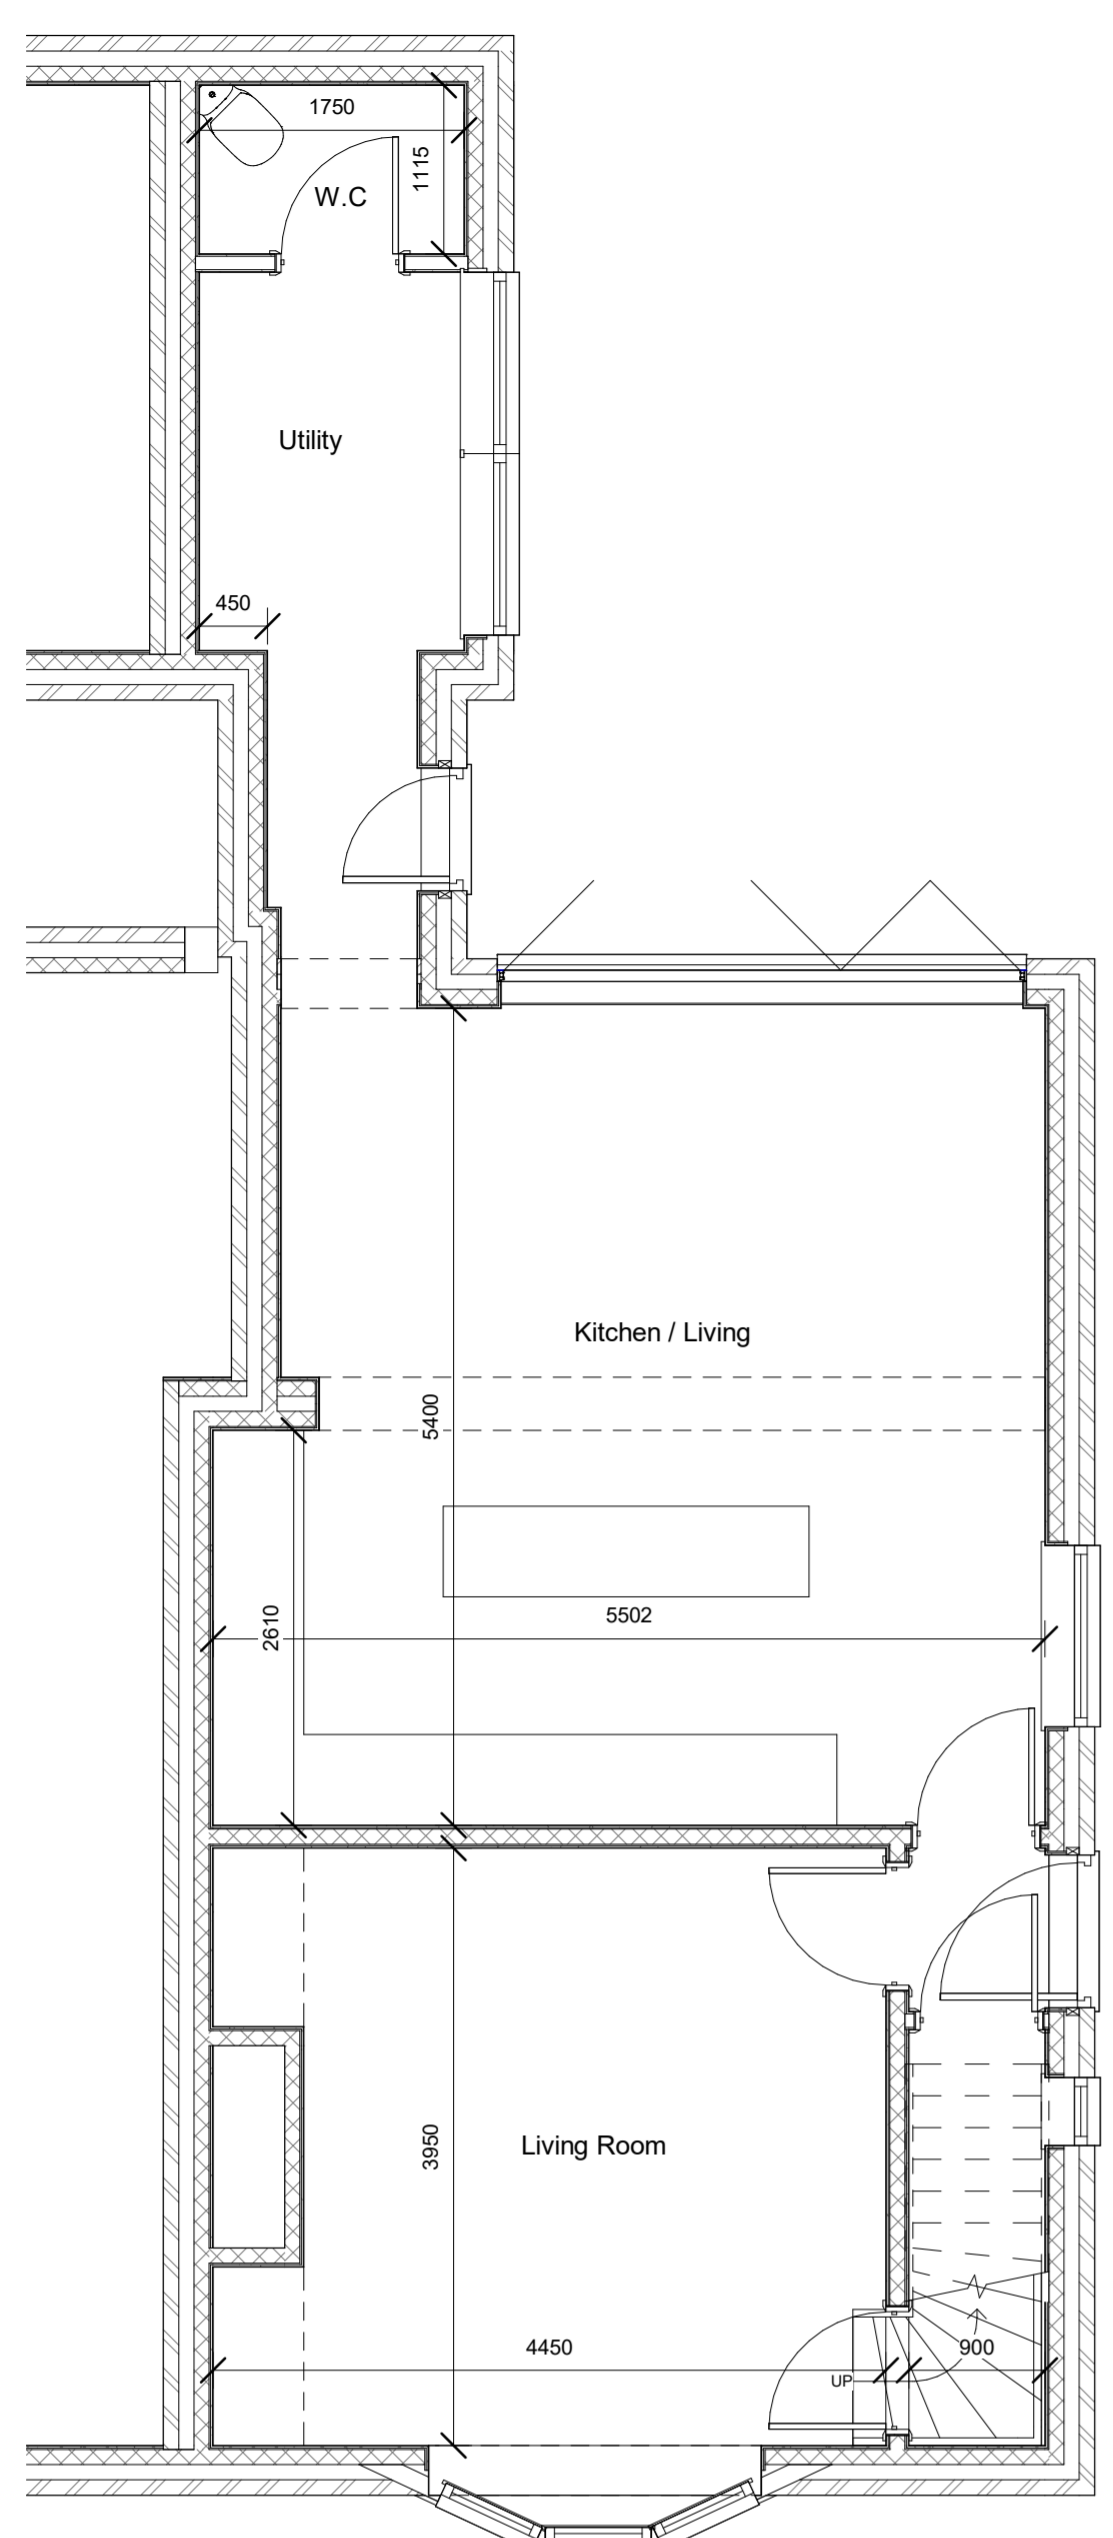

REV	REV DESC.	DATE

Rev.	Desc.	Date.



PROJECT
2- Storey Residential Extension

DRAWING NAME
Existing Plans & Elevations

DRAWING NUMBER
PA - 100 - A - 0 - GA - P&E

DATE
21/04/2022

SCALE @ A1
As indicated

PROJECT NO.
2077

REV
0

ORIGINATOR JH	CHECKED XX	AUTHORISED XX
------------------	---------------	------------------