




IF IN DOUBT CALL THE SPECIALIST INSTALLATION DIVISION  
ON 01284 812060.

WRITTEN DIMENSIONS TO BE USED ONLY.

THIS DRAWING IS THE PROPERTY OF  
THURLOW NUNN STANDEN LTD.  
AND TOGETHER WITH THE DETAILS SHOWN  
MUST NOT BE COMMUNICATED TO, PASSED  
ON TO ANY THIRD PARTY WITHOUT THE  
RECEIPT OF WRITTEN PERMISSION.

DO NOT COPY UNLESS AUTHORISED.

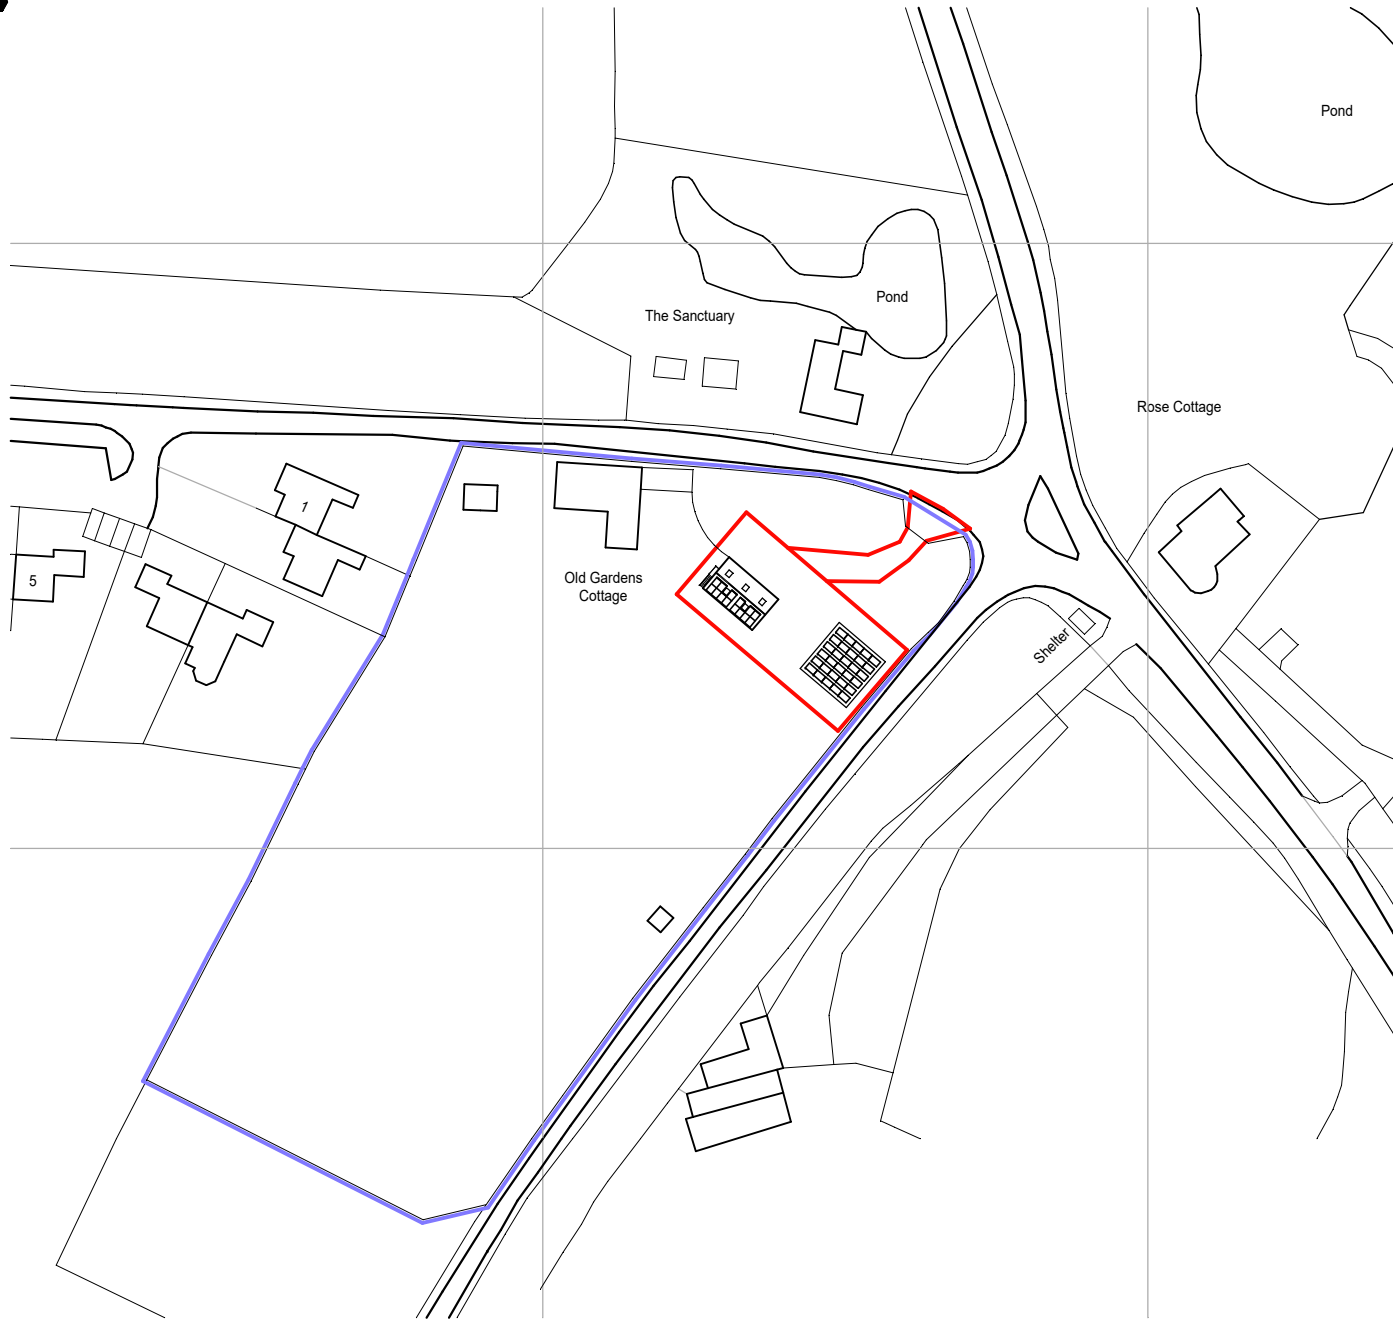

P1	28.10.22	Red line extended to road access.	SCP
ISS. DATE.		REVISION.	DRN

Proposed Solar P.V. Panels at:-  
Old Gardens Cottage, Coopers Lane  
Bury St Edmunds, Suffolk. IP29 5LY

LOCATION PLAN

CLIENT:

**JAMES THURLOW**  
OLD GARDENS COTTAGE  
COOPERS LANE  
BURY ST EDMUNDS  
SUFFOLK  
IP29 5LY

**Thurlow Nunn Standen Ltd.**

Specialist Installations Division

7A, Rosemary House,  
Lanwades Busuiness Park  
Kennett, Newmarket,  
Suffolk, CB8 7PN.

Tel : 01284 812060  
E-mail : sid@tnsgroup.co.uk



SCALE: 1:1250	SHEET: A4	DRAWN BY: Stephen C. Powell
SALES ORDER No: :	DRAWING No: SW-2220 :	ISSUE : P1
DATE: October 2022		01 : 01