


TNS SW-2220 02 01 P0 Site Plan

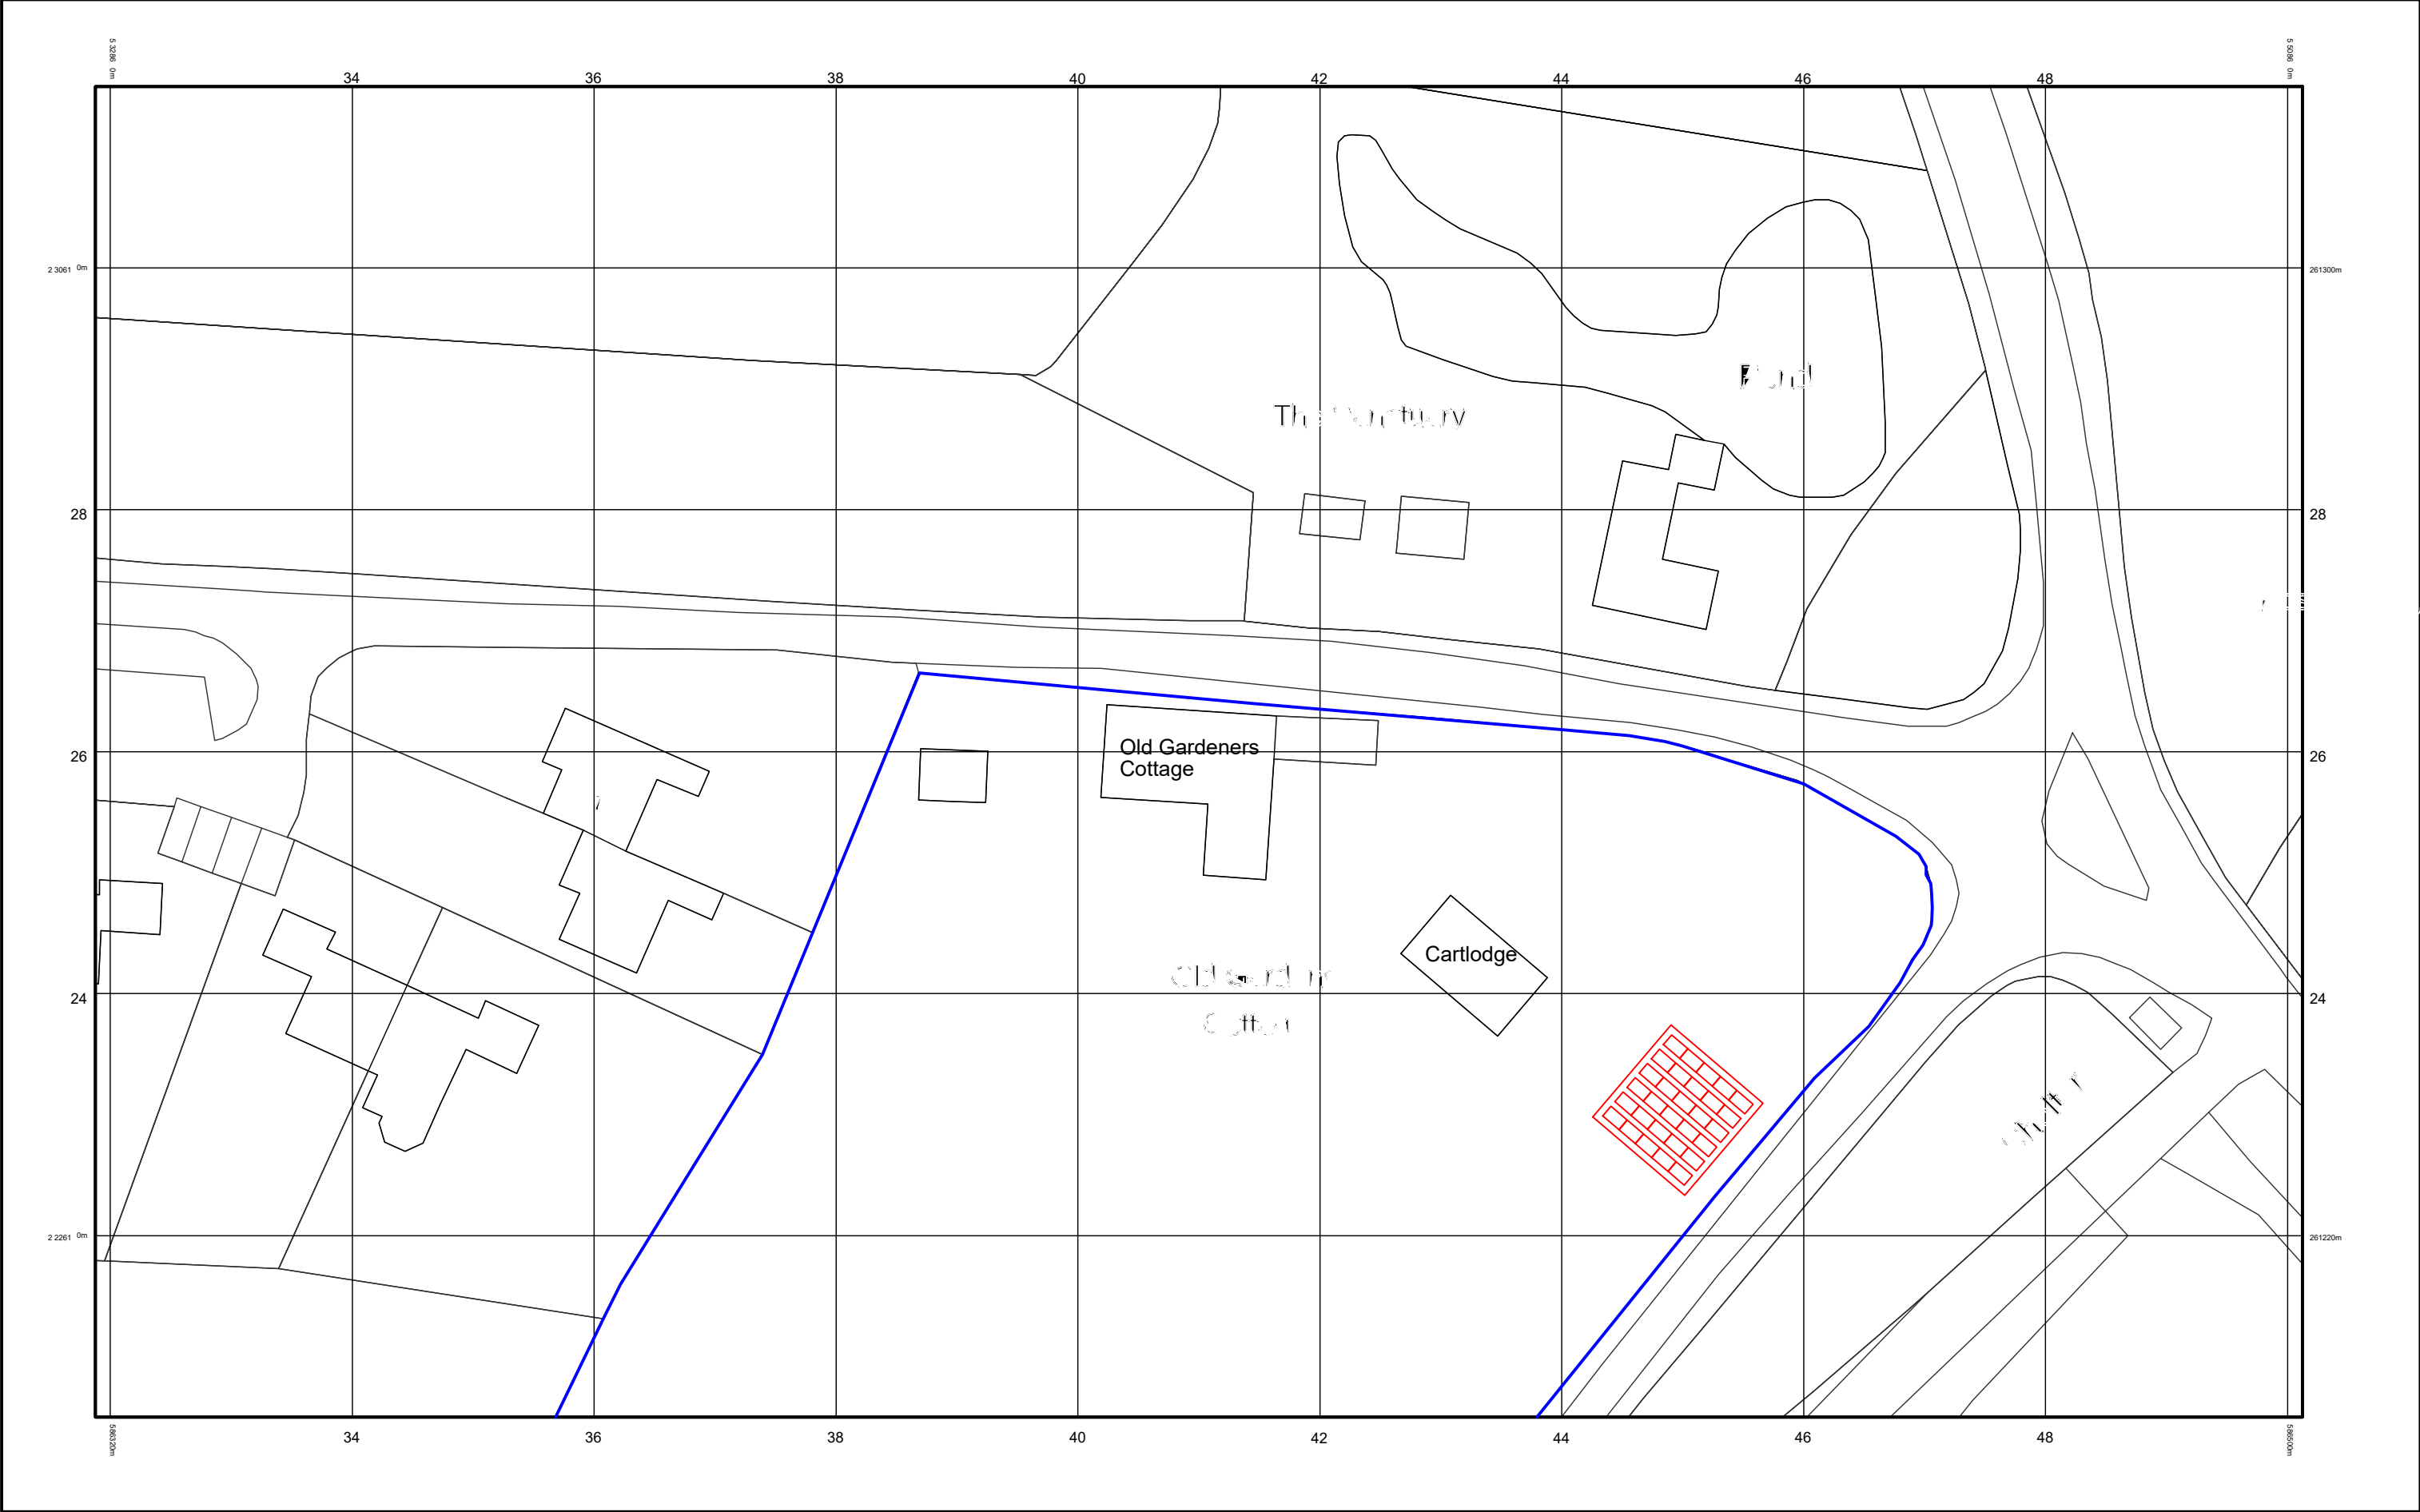

0m 1cm = 5m 25m