


REF: PHELPS28062022 DFG

ADDRESS:  
32 Crooked End Place,  
GL17 9YN

CLIENT: Mr M. Phelps

Proposed Site Location Plan

SCALE 1:1250

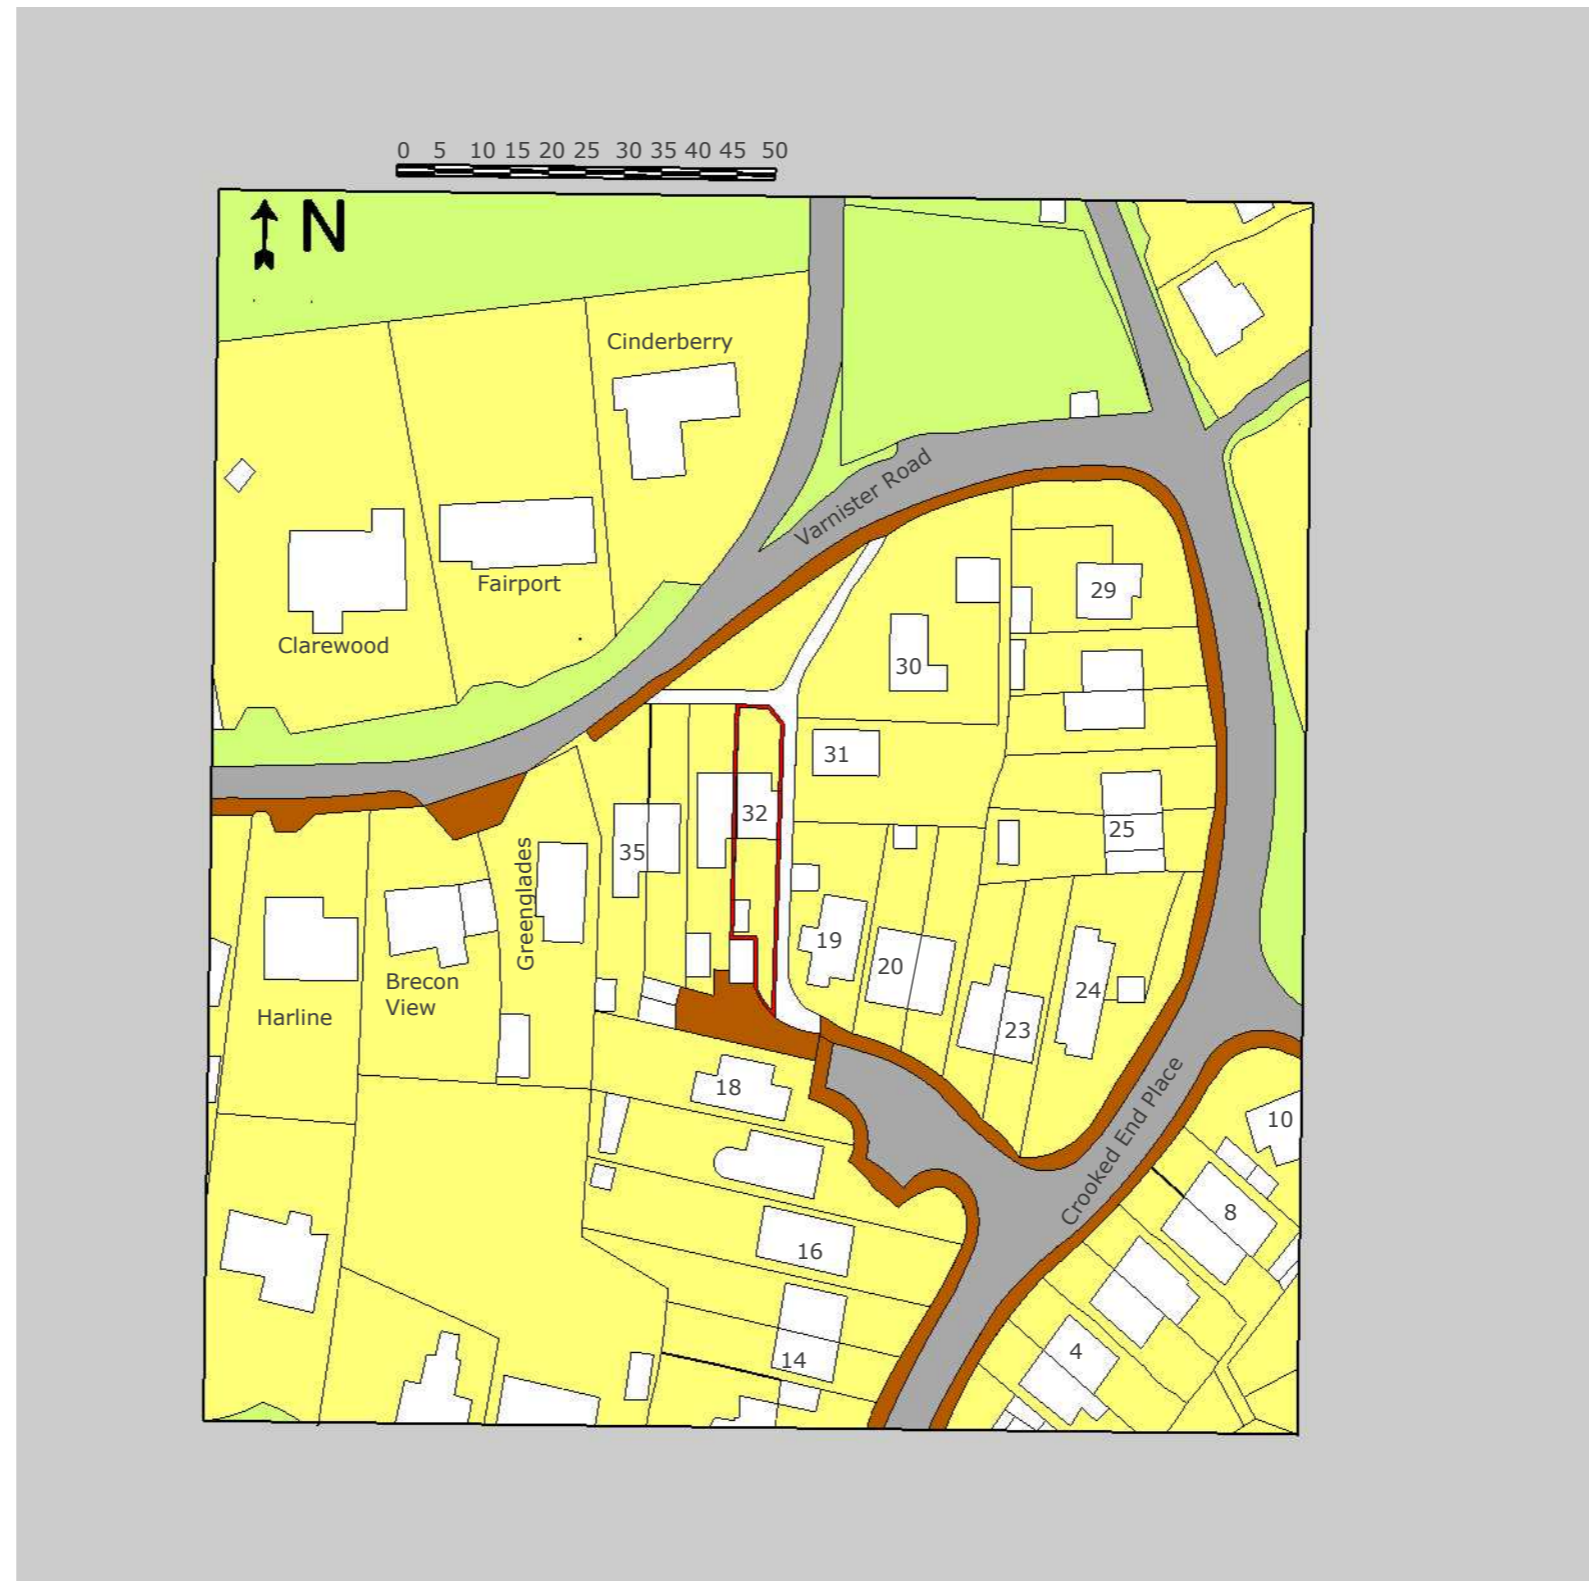

AUTHOR NAME