


REF: PHELPS28062022 DFG

ADDRESS: 32 Crooked End Place,
GL17 9YN

CLIENT: Mr M. Phelps

Existing Site Location Plan

SCALE 1:1250

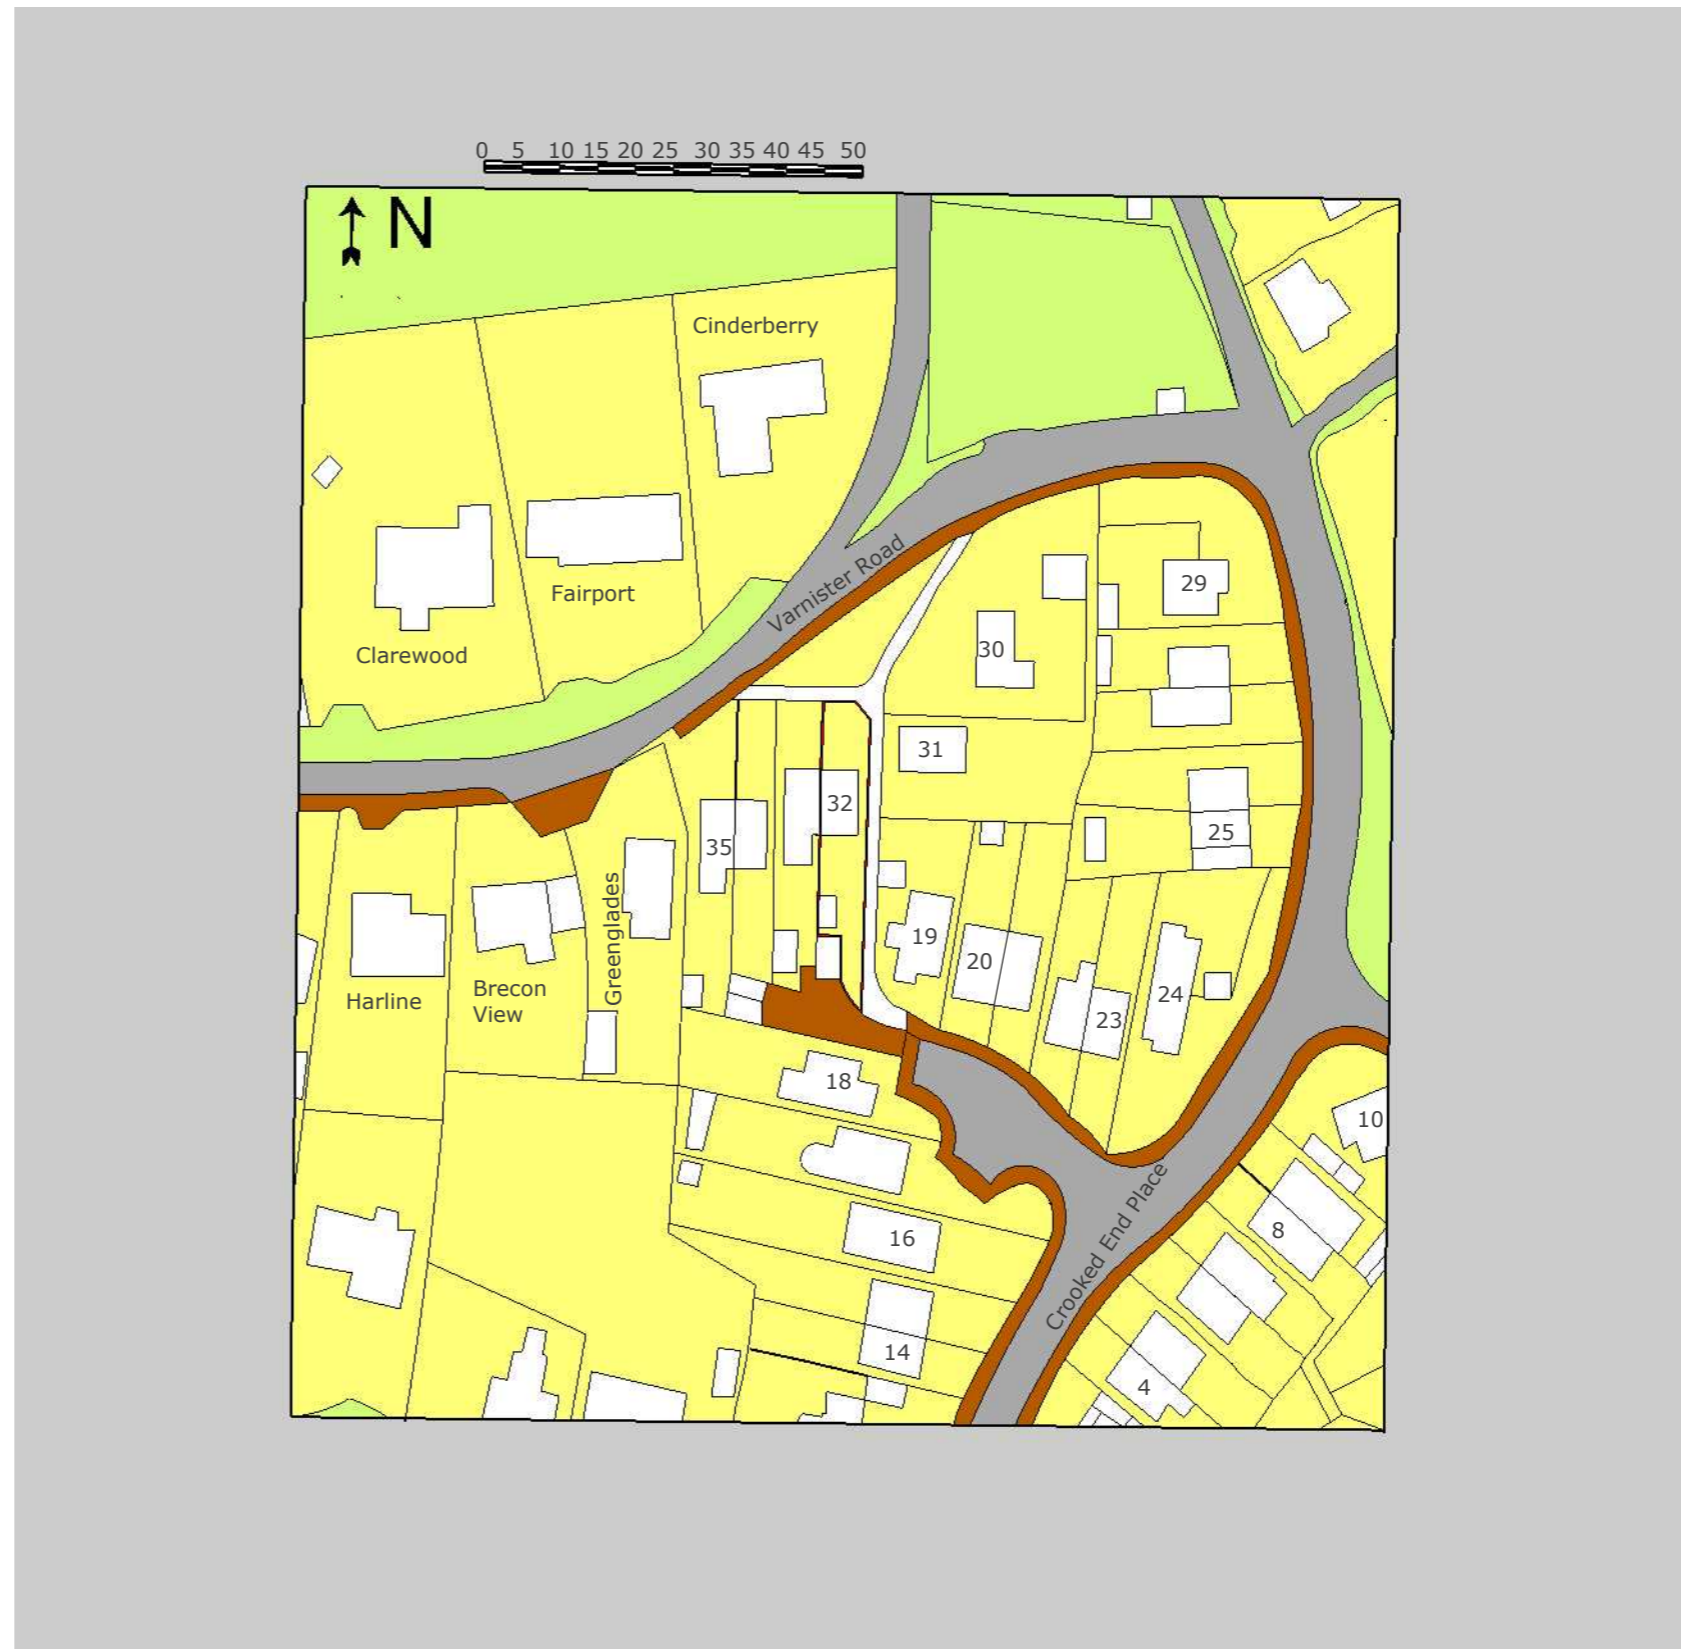

AUTHOR NAME