


LOCATION PLAN
1:1250

© Crown copyright 2021 Ordnance Survey 100053143

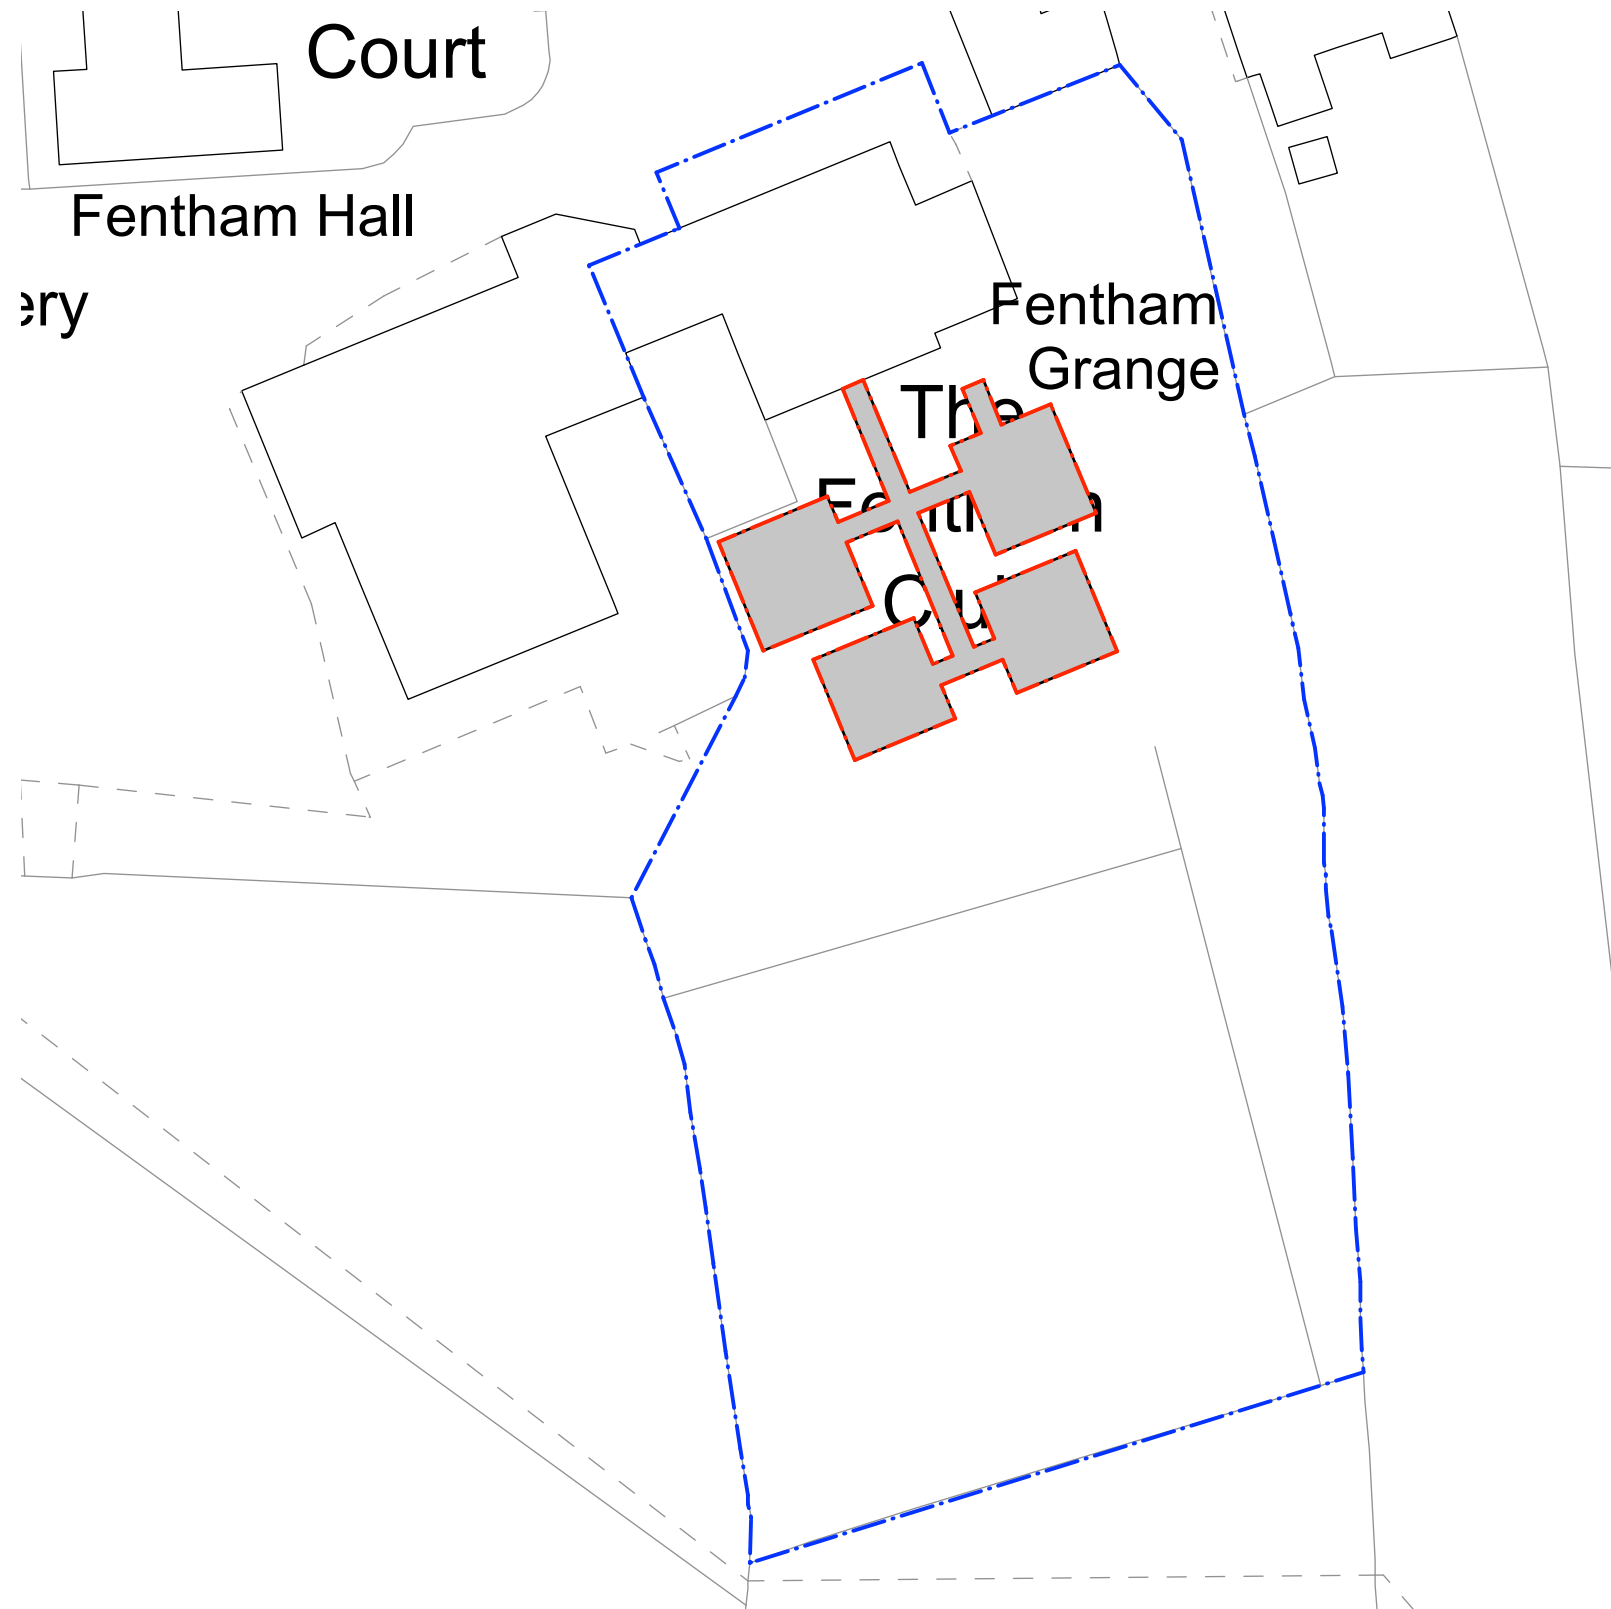

PROPOSED BLOCK PLAN
1:500

© Crown copyright 2021 Ordnance Survey 100053143

0 50m - 1:1250

0 25m - 1:500

Notes
Do not scale from this drawing. Use figured dimensions only. Figured dimensions are in millimetres. All levels are in metres. All dimensions and levels shall be verified on site before proceeding with works. Detailed site survey to be carried out to verify positions and level relationships with site features and ordnance survey.

Key	
	APPLICATION BOUNDARY
	LAND ALSO WITH APPLICANT'S OWNERSHIP
	PROPOSED EXTERNAL WORKS

Bott Cruise Architects
111 Underdale Road
Shrewsbury
SY2 5EG
T: 07795 675489 E: michael@bottcruisearchitects.co.uk

Client
Westfield Leisure Ltd
25 Landswood Road
Oldbury
B68 9QE

Project
The Beeches Bar & Grill
Marsh Lane
Solihull
B92 0AH

Rev	Date	Description

Date	September 2022	Scale	1:1250/1:500 @ A3
Drawing Title	LOCATION PLAN / BLOCK PLAN	Issue	PLANNING
Drawing No	2108-PL-2-01	Rev	-