
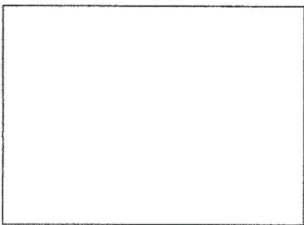
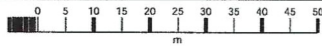


Turbury Croft, Long Lane

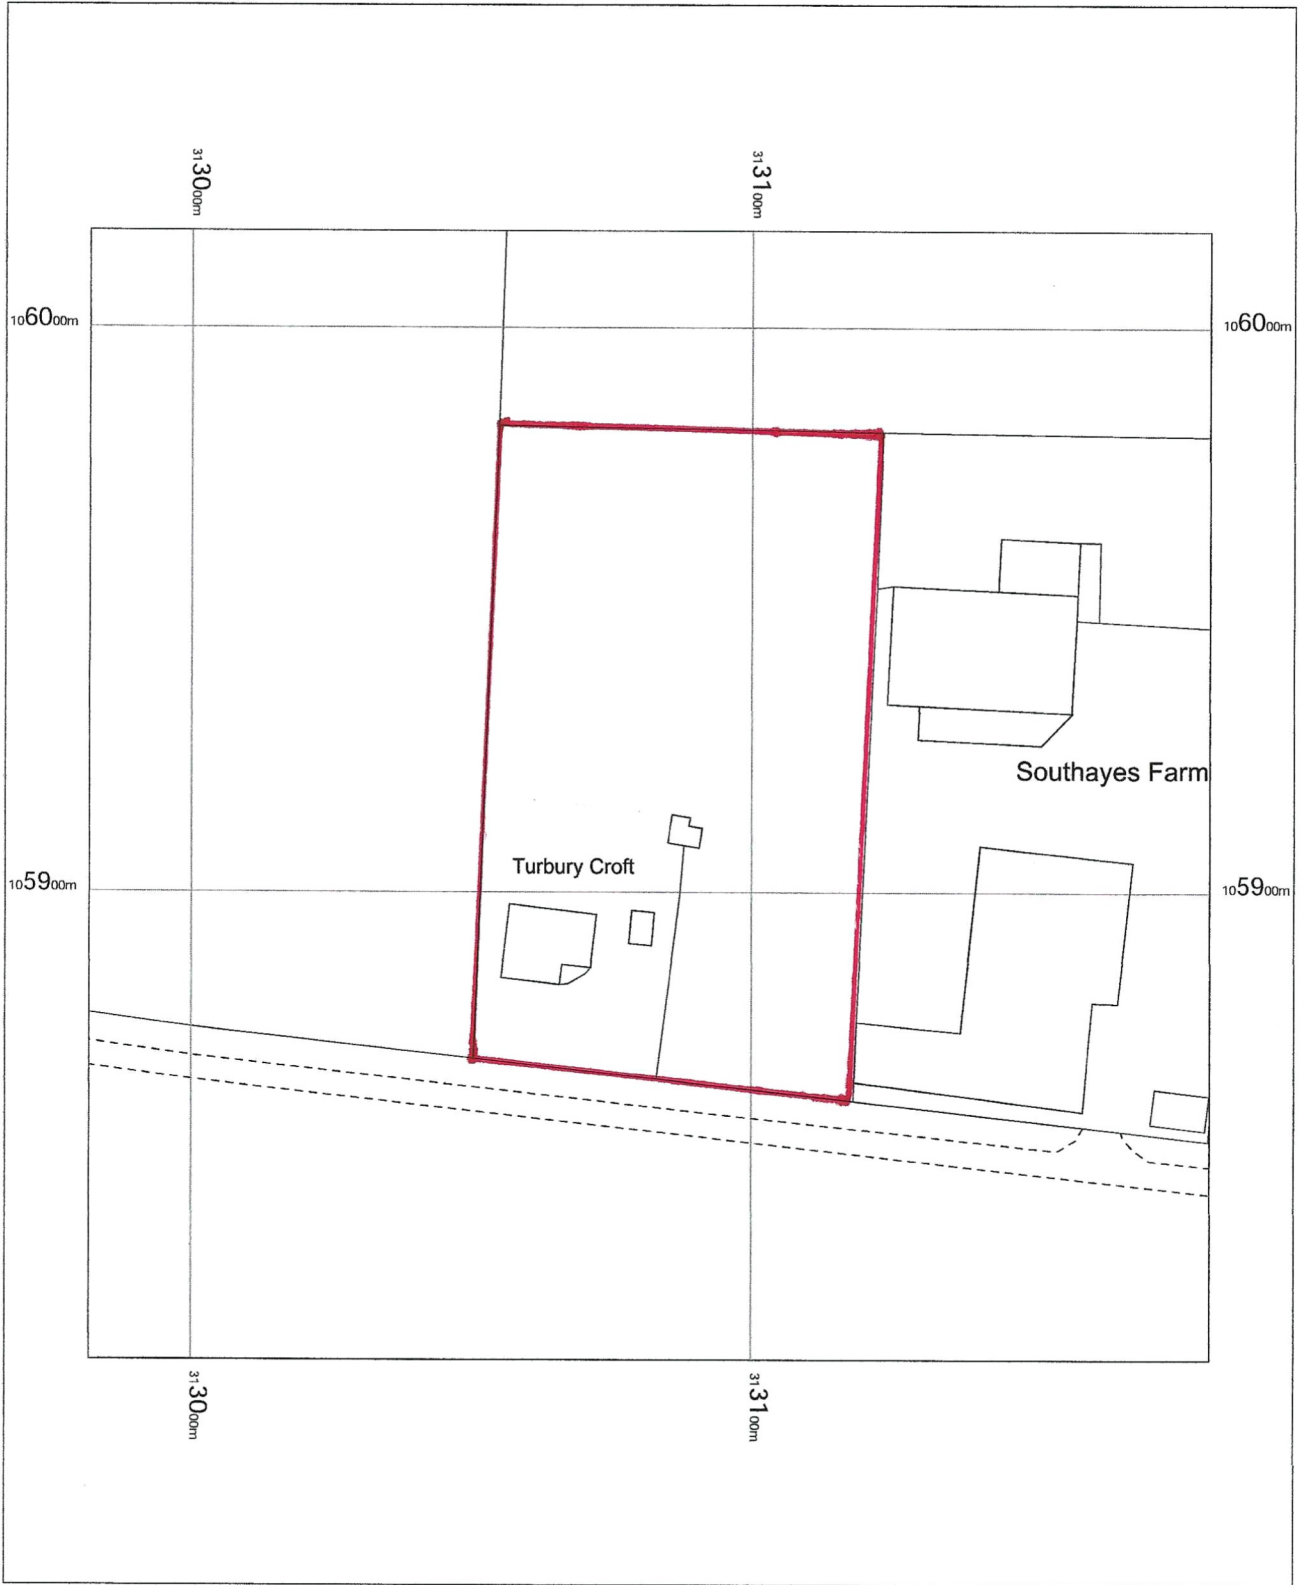

OS MasterMap 1250/2500/10000 scale
Monday, October 3, 2022, ID: BLJT-01064258
www.planningapplicationmaps.co.uk

1:1250 scale print at A4, Centre: 313082 E, 105917 N

©Crown Copyright Ordnance Survey. Licence no. 100051661

