


# The Lodges BA3 4XP

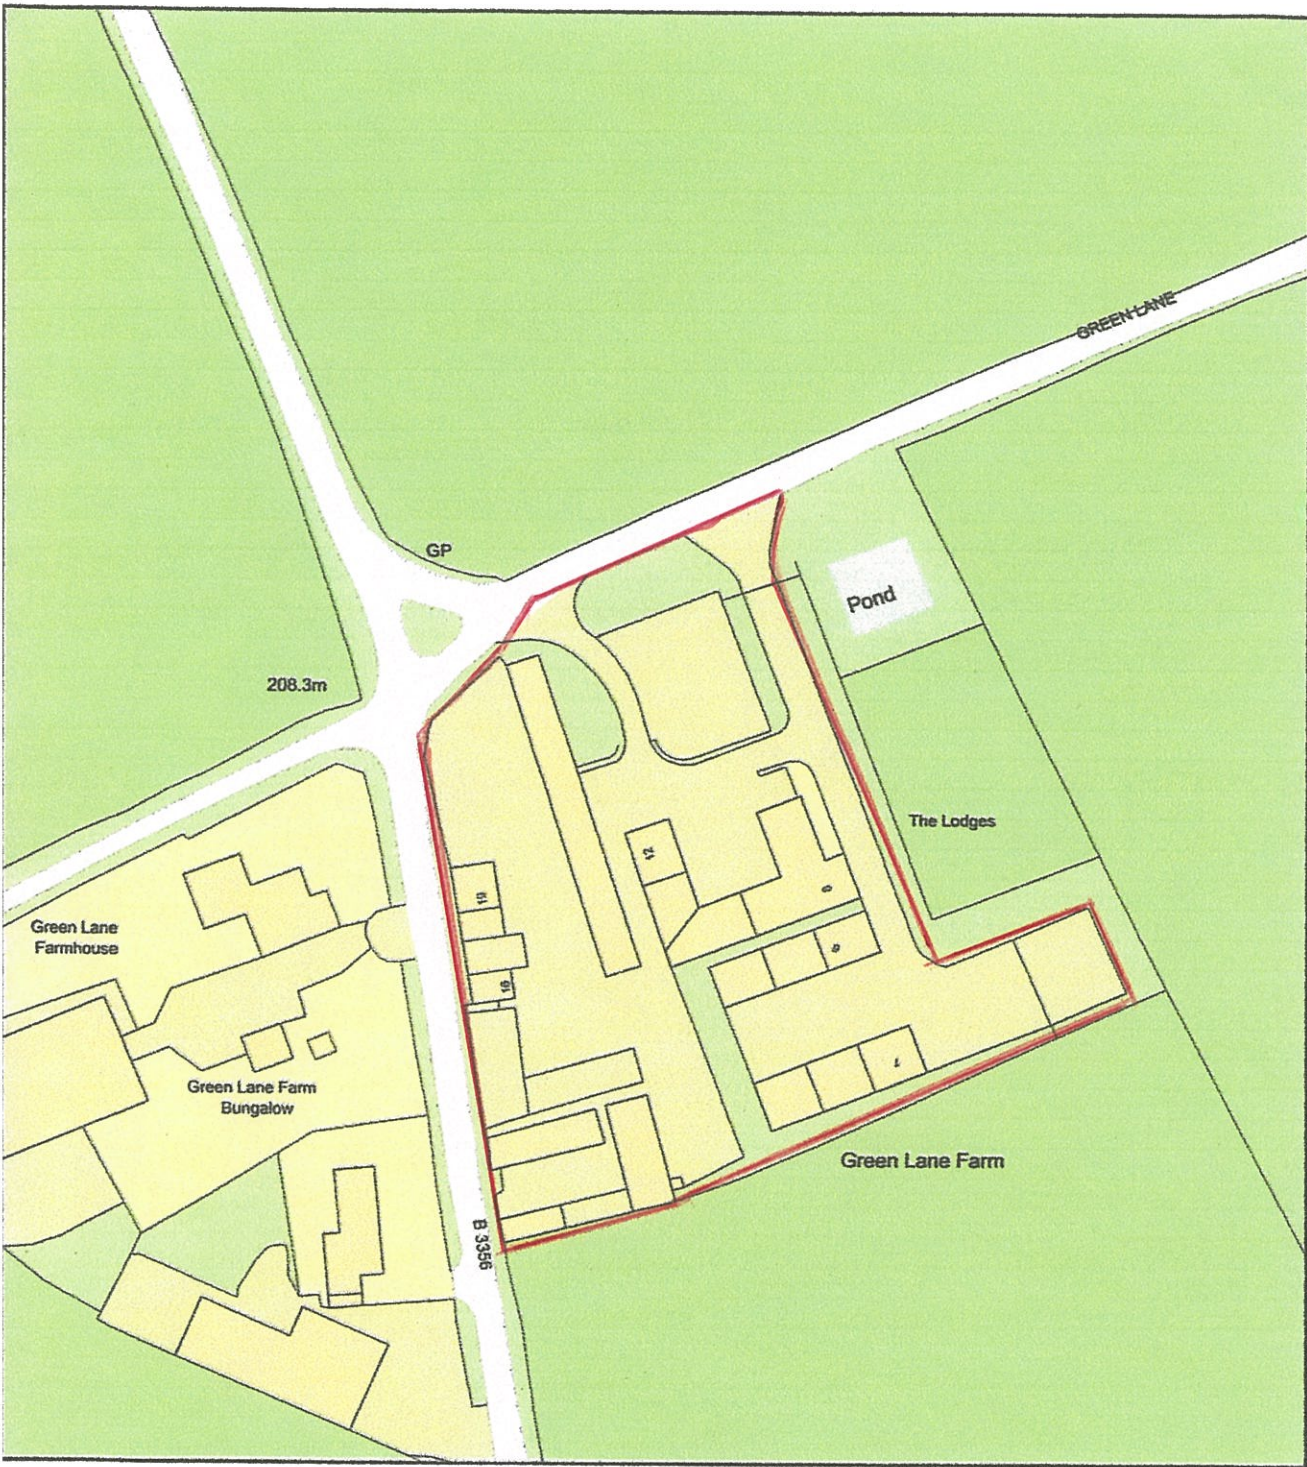

Plan Produced for: **Barry Harris**  
Date Produced: **06 Oct 2022**  
Plan Reference Number: **TQRQM22279113520485**  
Scale: **1:1250 @ A4**