


CONSENTED OFFICE &  
STORE DASHED IN GREEN

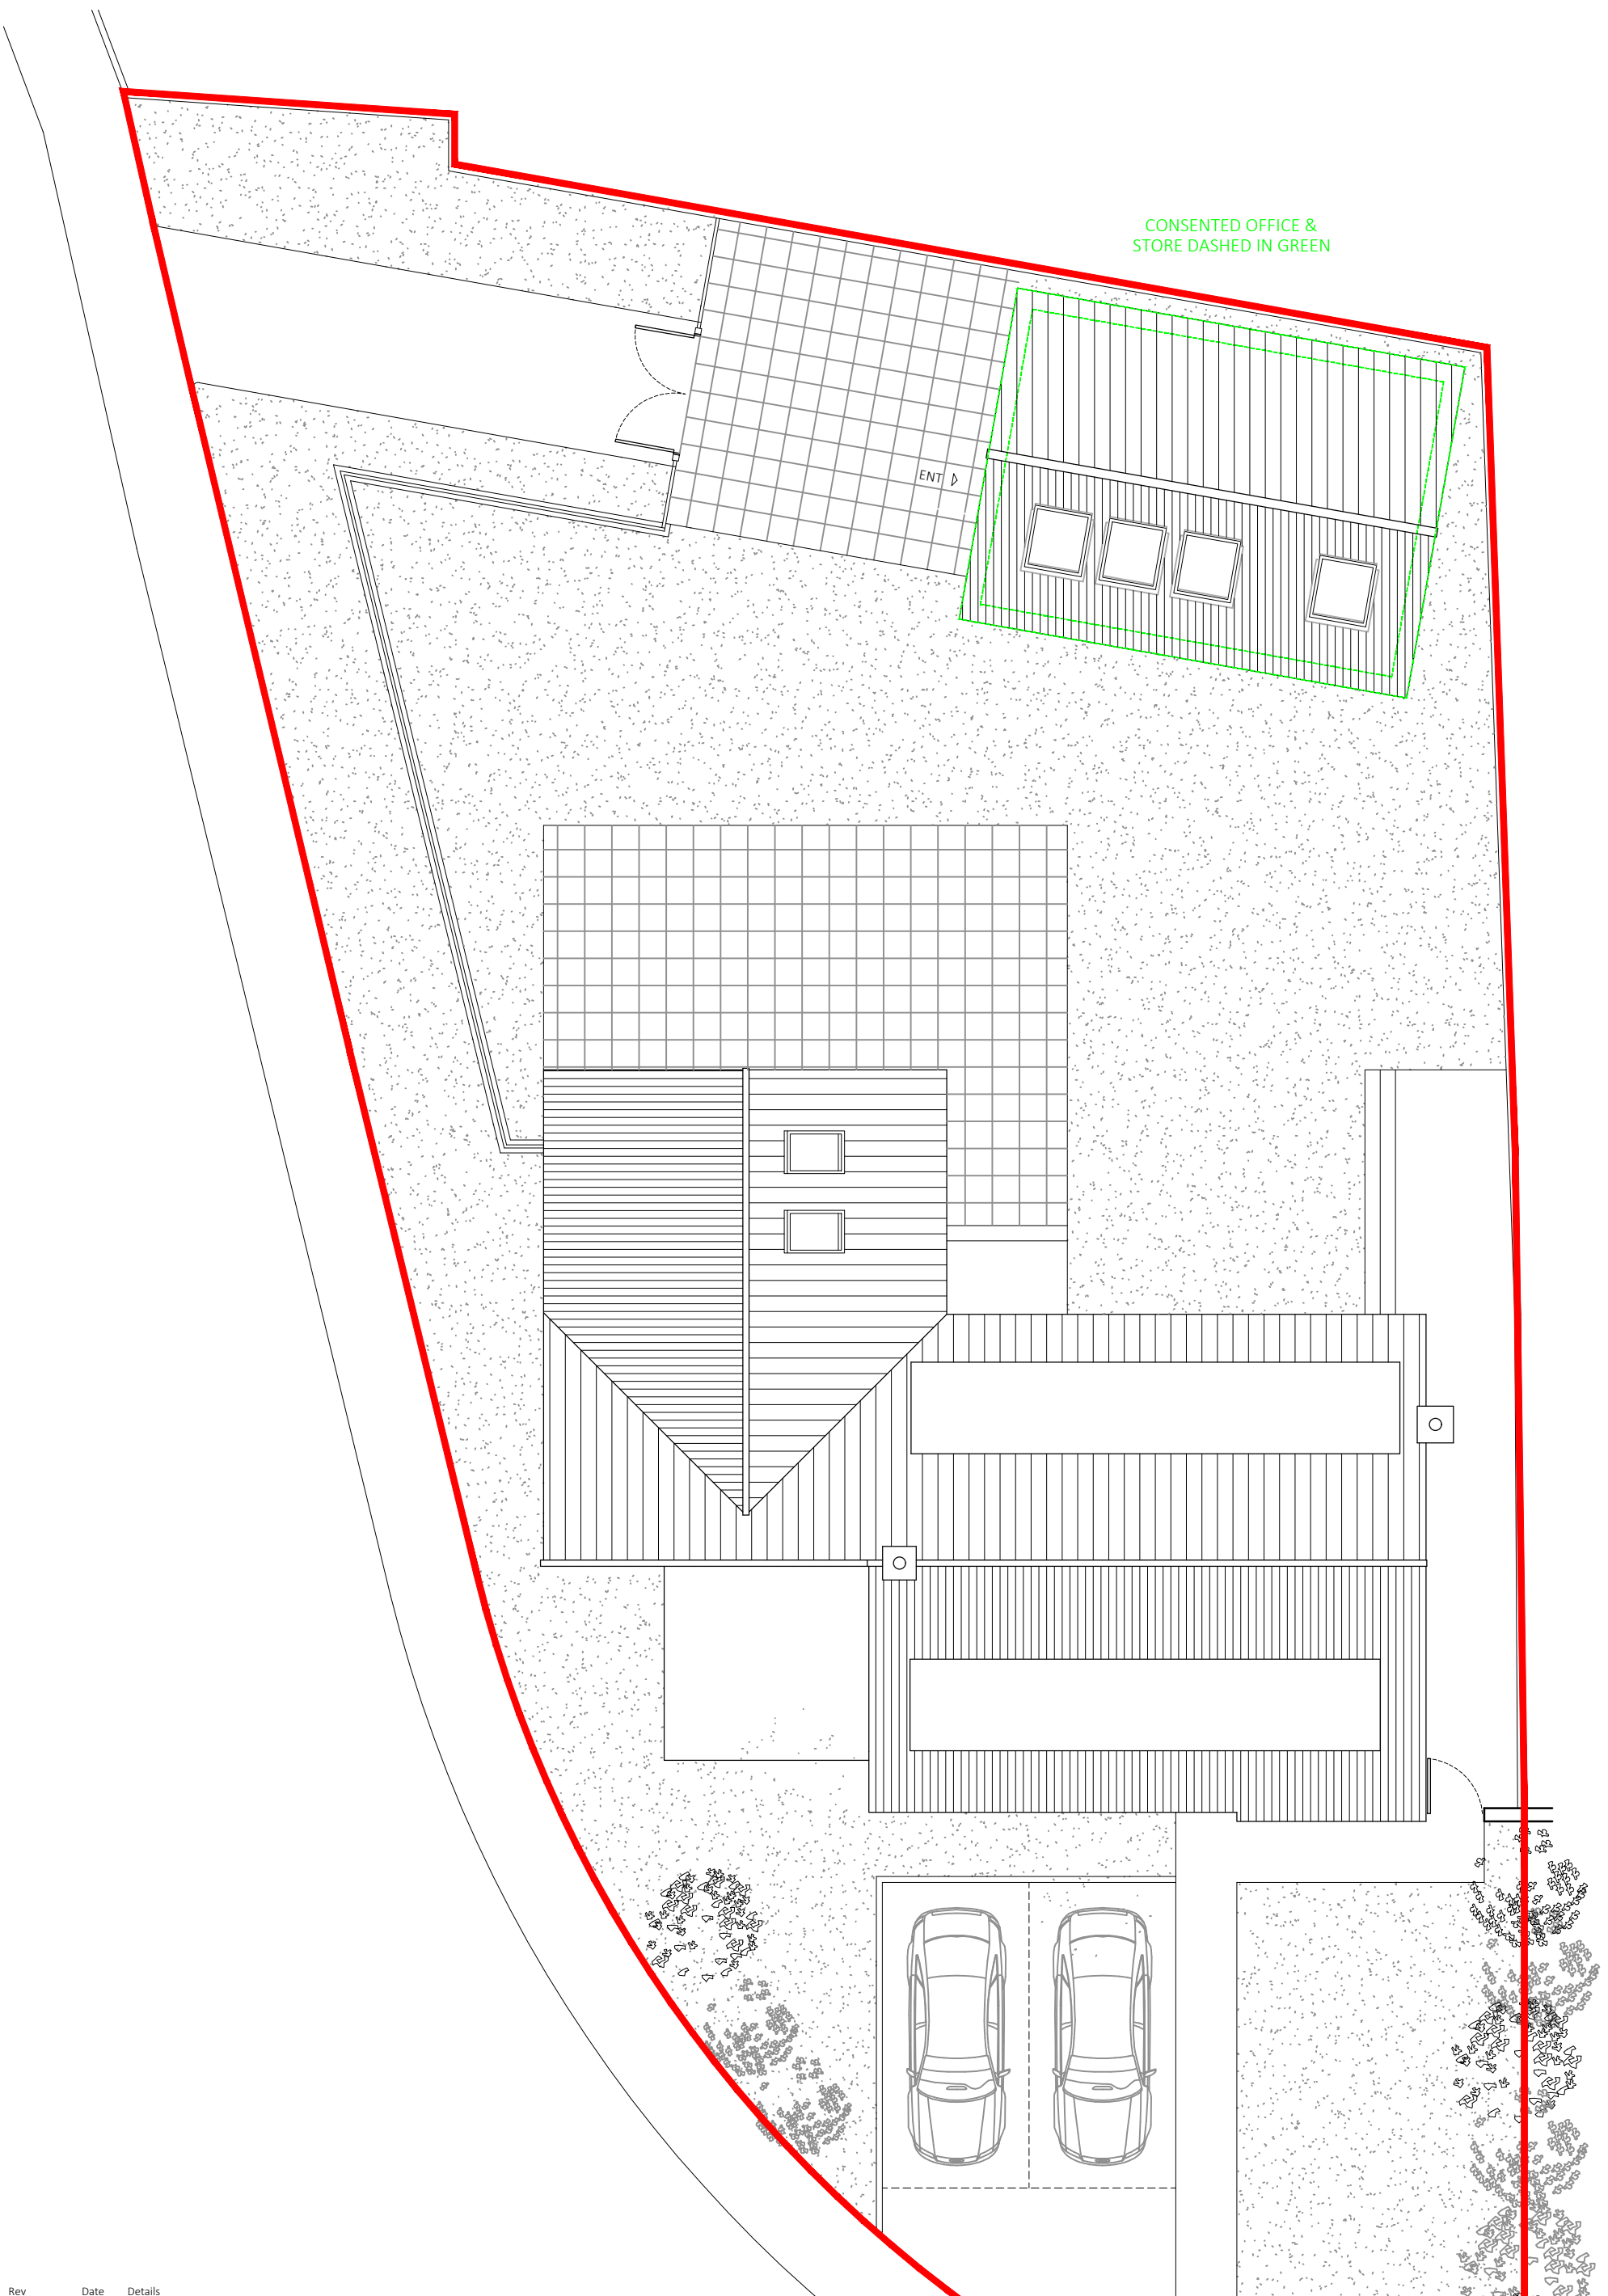

Rev	Date	Details	Rev	Status
0167	3	206	A	PLANNING

Scale	Size	Drawn	Check	Creation
1:100	A3 P	CJ	-	

01 SPRINGFIELD  
NORTON ST PHILIP, BATH  
PROPOSED SITE PLAN