


Party Wall Etc. Act 1996
 The works indicated on these drawings may be within the provisions of the Act. It is the building owner's responsibility to serve the requisite notice(s) to adjoining owners and otherwise comply with the Act.

Responsibility is not accepted for errors made by others scaling from this drawing. All discrepancies should be reported to Western Building Consultants

Copyright: 2018 Western Building Consultants. This document and the design are the copyright of Western Building Consultants. This drawing is not to be used or copied without written authorised consent

EXISTING SIDE (E) ELEVATION
 All dimensions to be checked on site

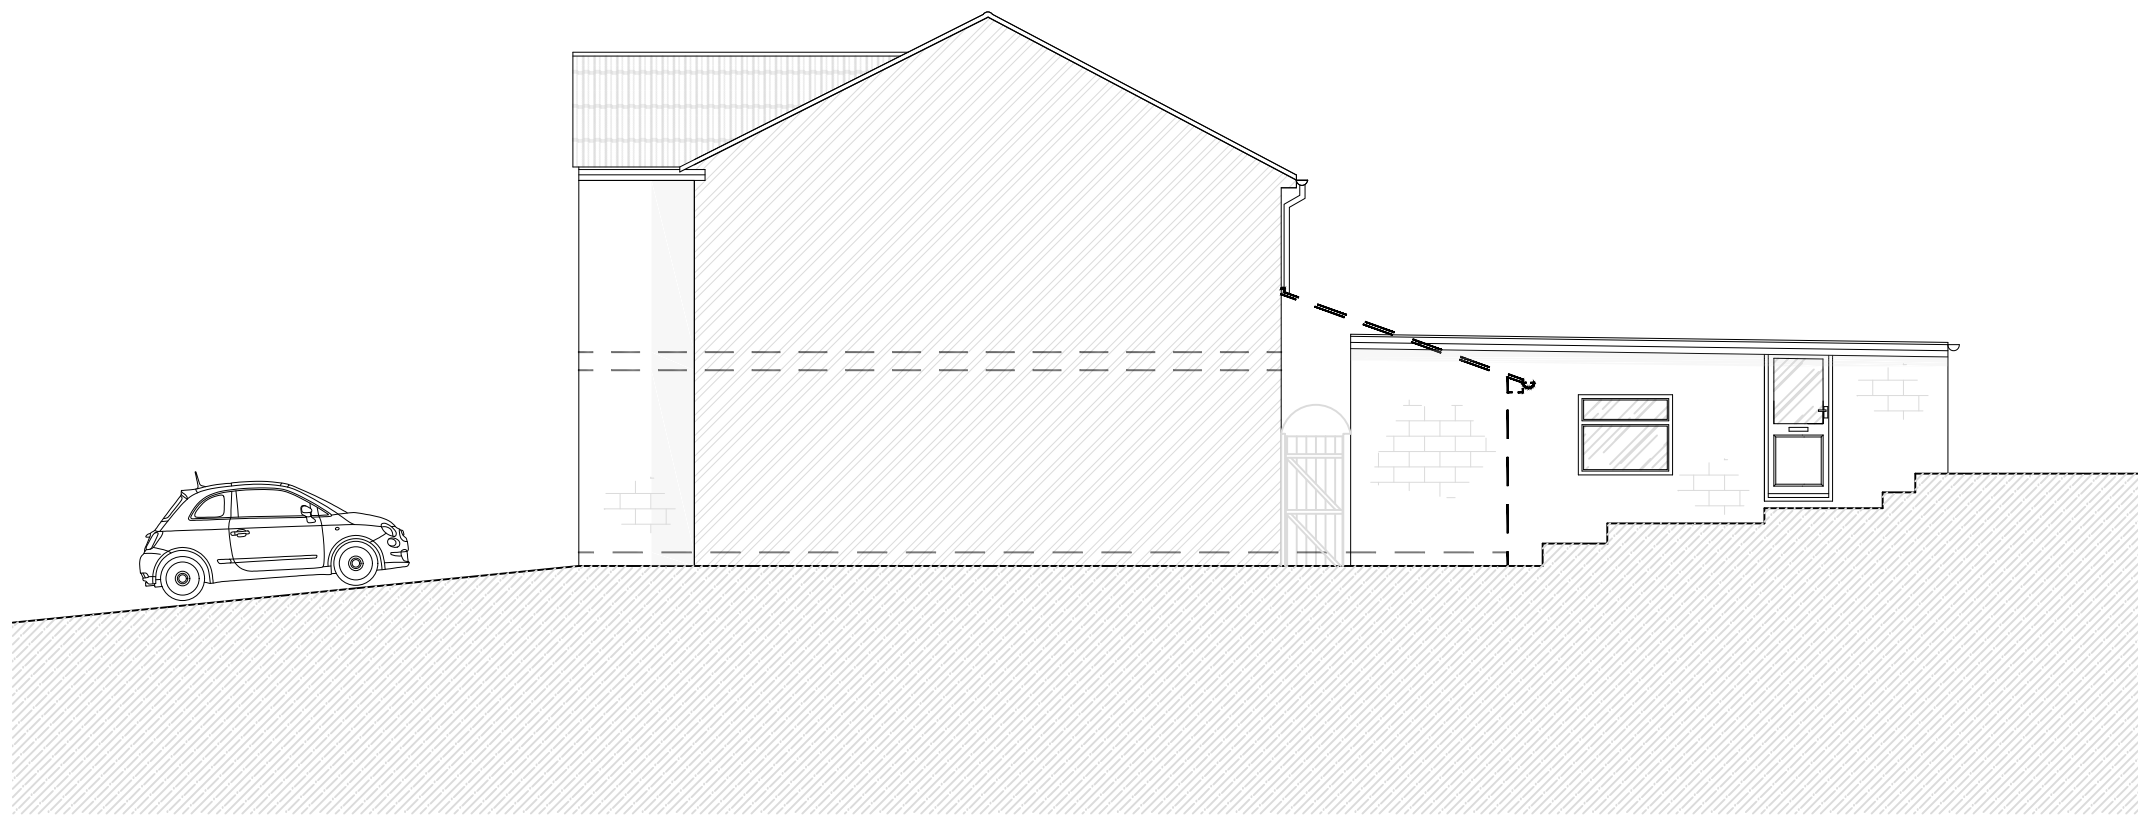

Drawing:
 Existing Side(E) Elevation
 Existing Side(W) Elevation

Project:
 9 Hoecroft Gardens,
 Chilcompton, BA3 4HU

Scale: 1:100 @ A3 Job No : WES22/249

www.westernbuildingconsultants.co.uk

Drawn By: DJ Date : 4/10/2022



Western House
 2 Rush Hill, Bath
 BA2 2QH

01225 789 307

enquiries@westernbuildingconsultants.co.uk

Drawing No. : (3)004 Revision :-

EXISTING SIDE (W) ELEVATION
 All dimensions to be checked on site