



 $-\oplus$ 

**A**1

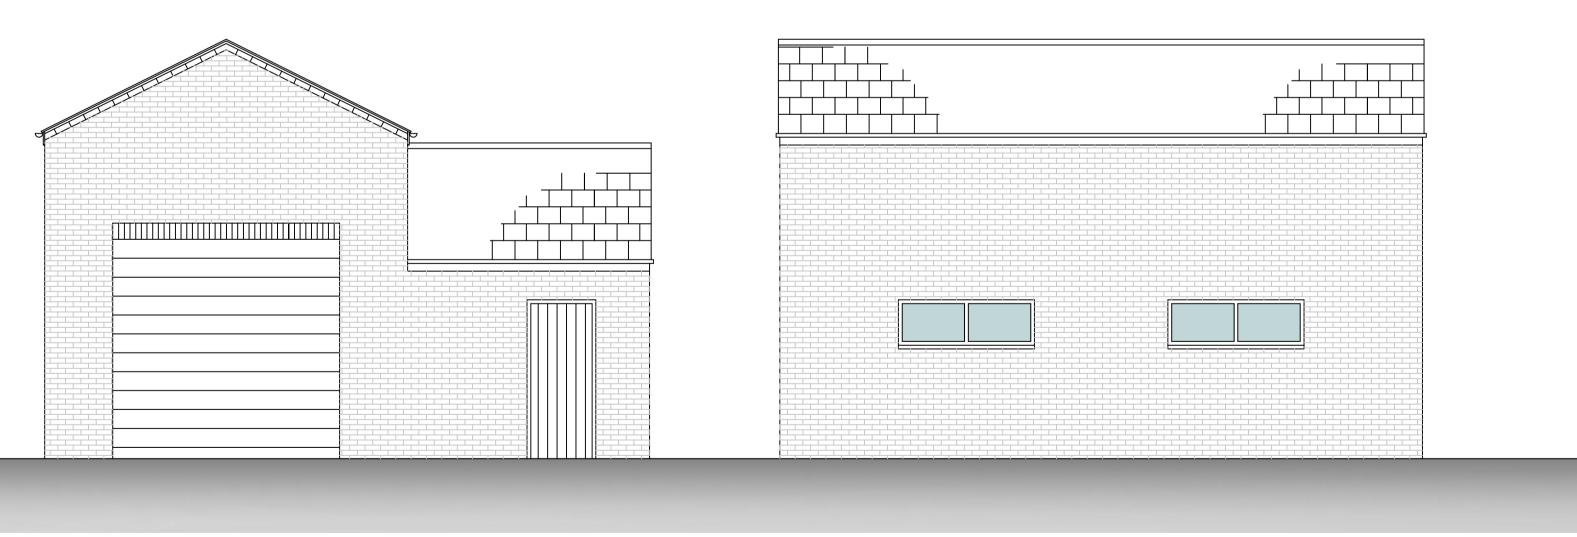


Proposed Rear Elevation

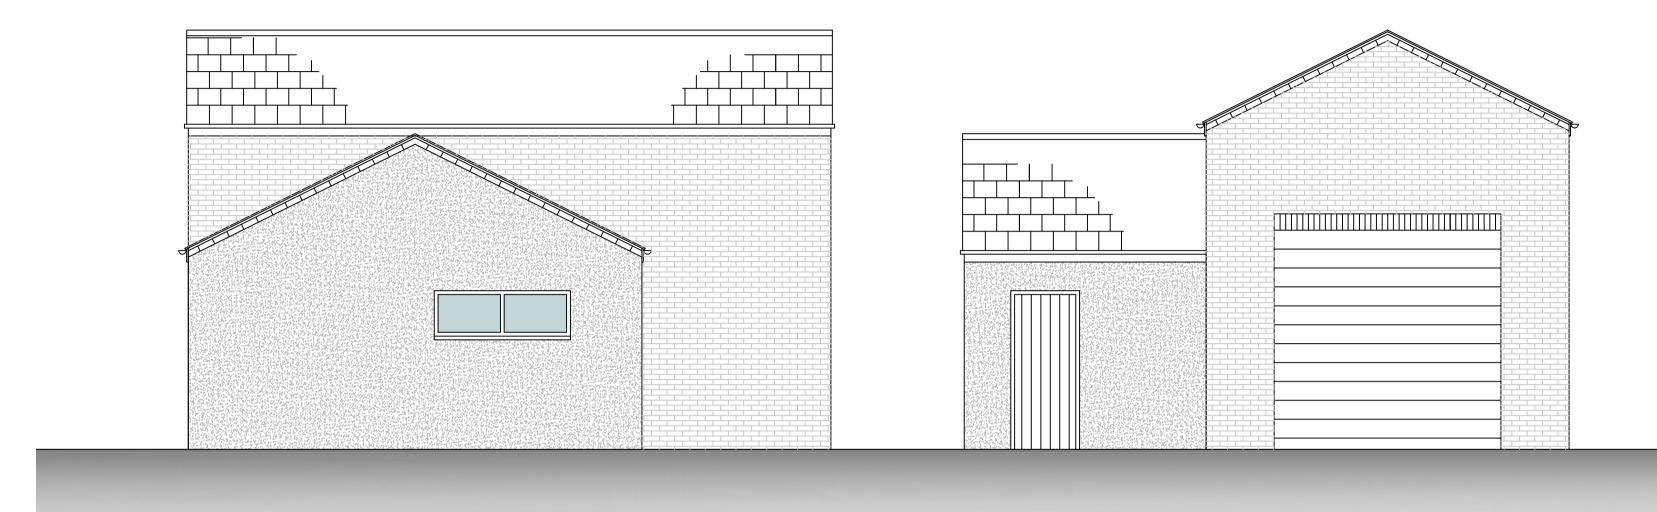

Proposed Side Elevation

Proposed Front Elevation

Proposed Side Elevation

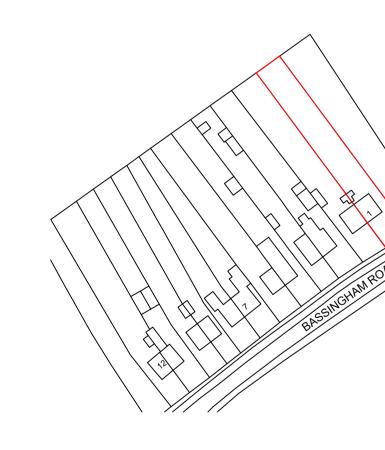

Site Location Plan - 1:1250

## Notes

- 1. Do not scale this drawing.
- 2. This drawing must not be copied , transmitted or passed to a third party , without written consent

