
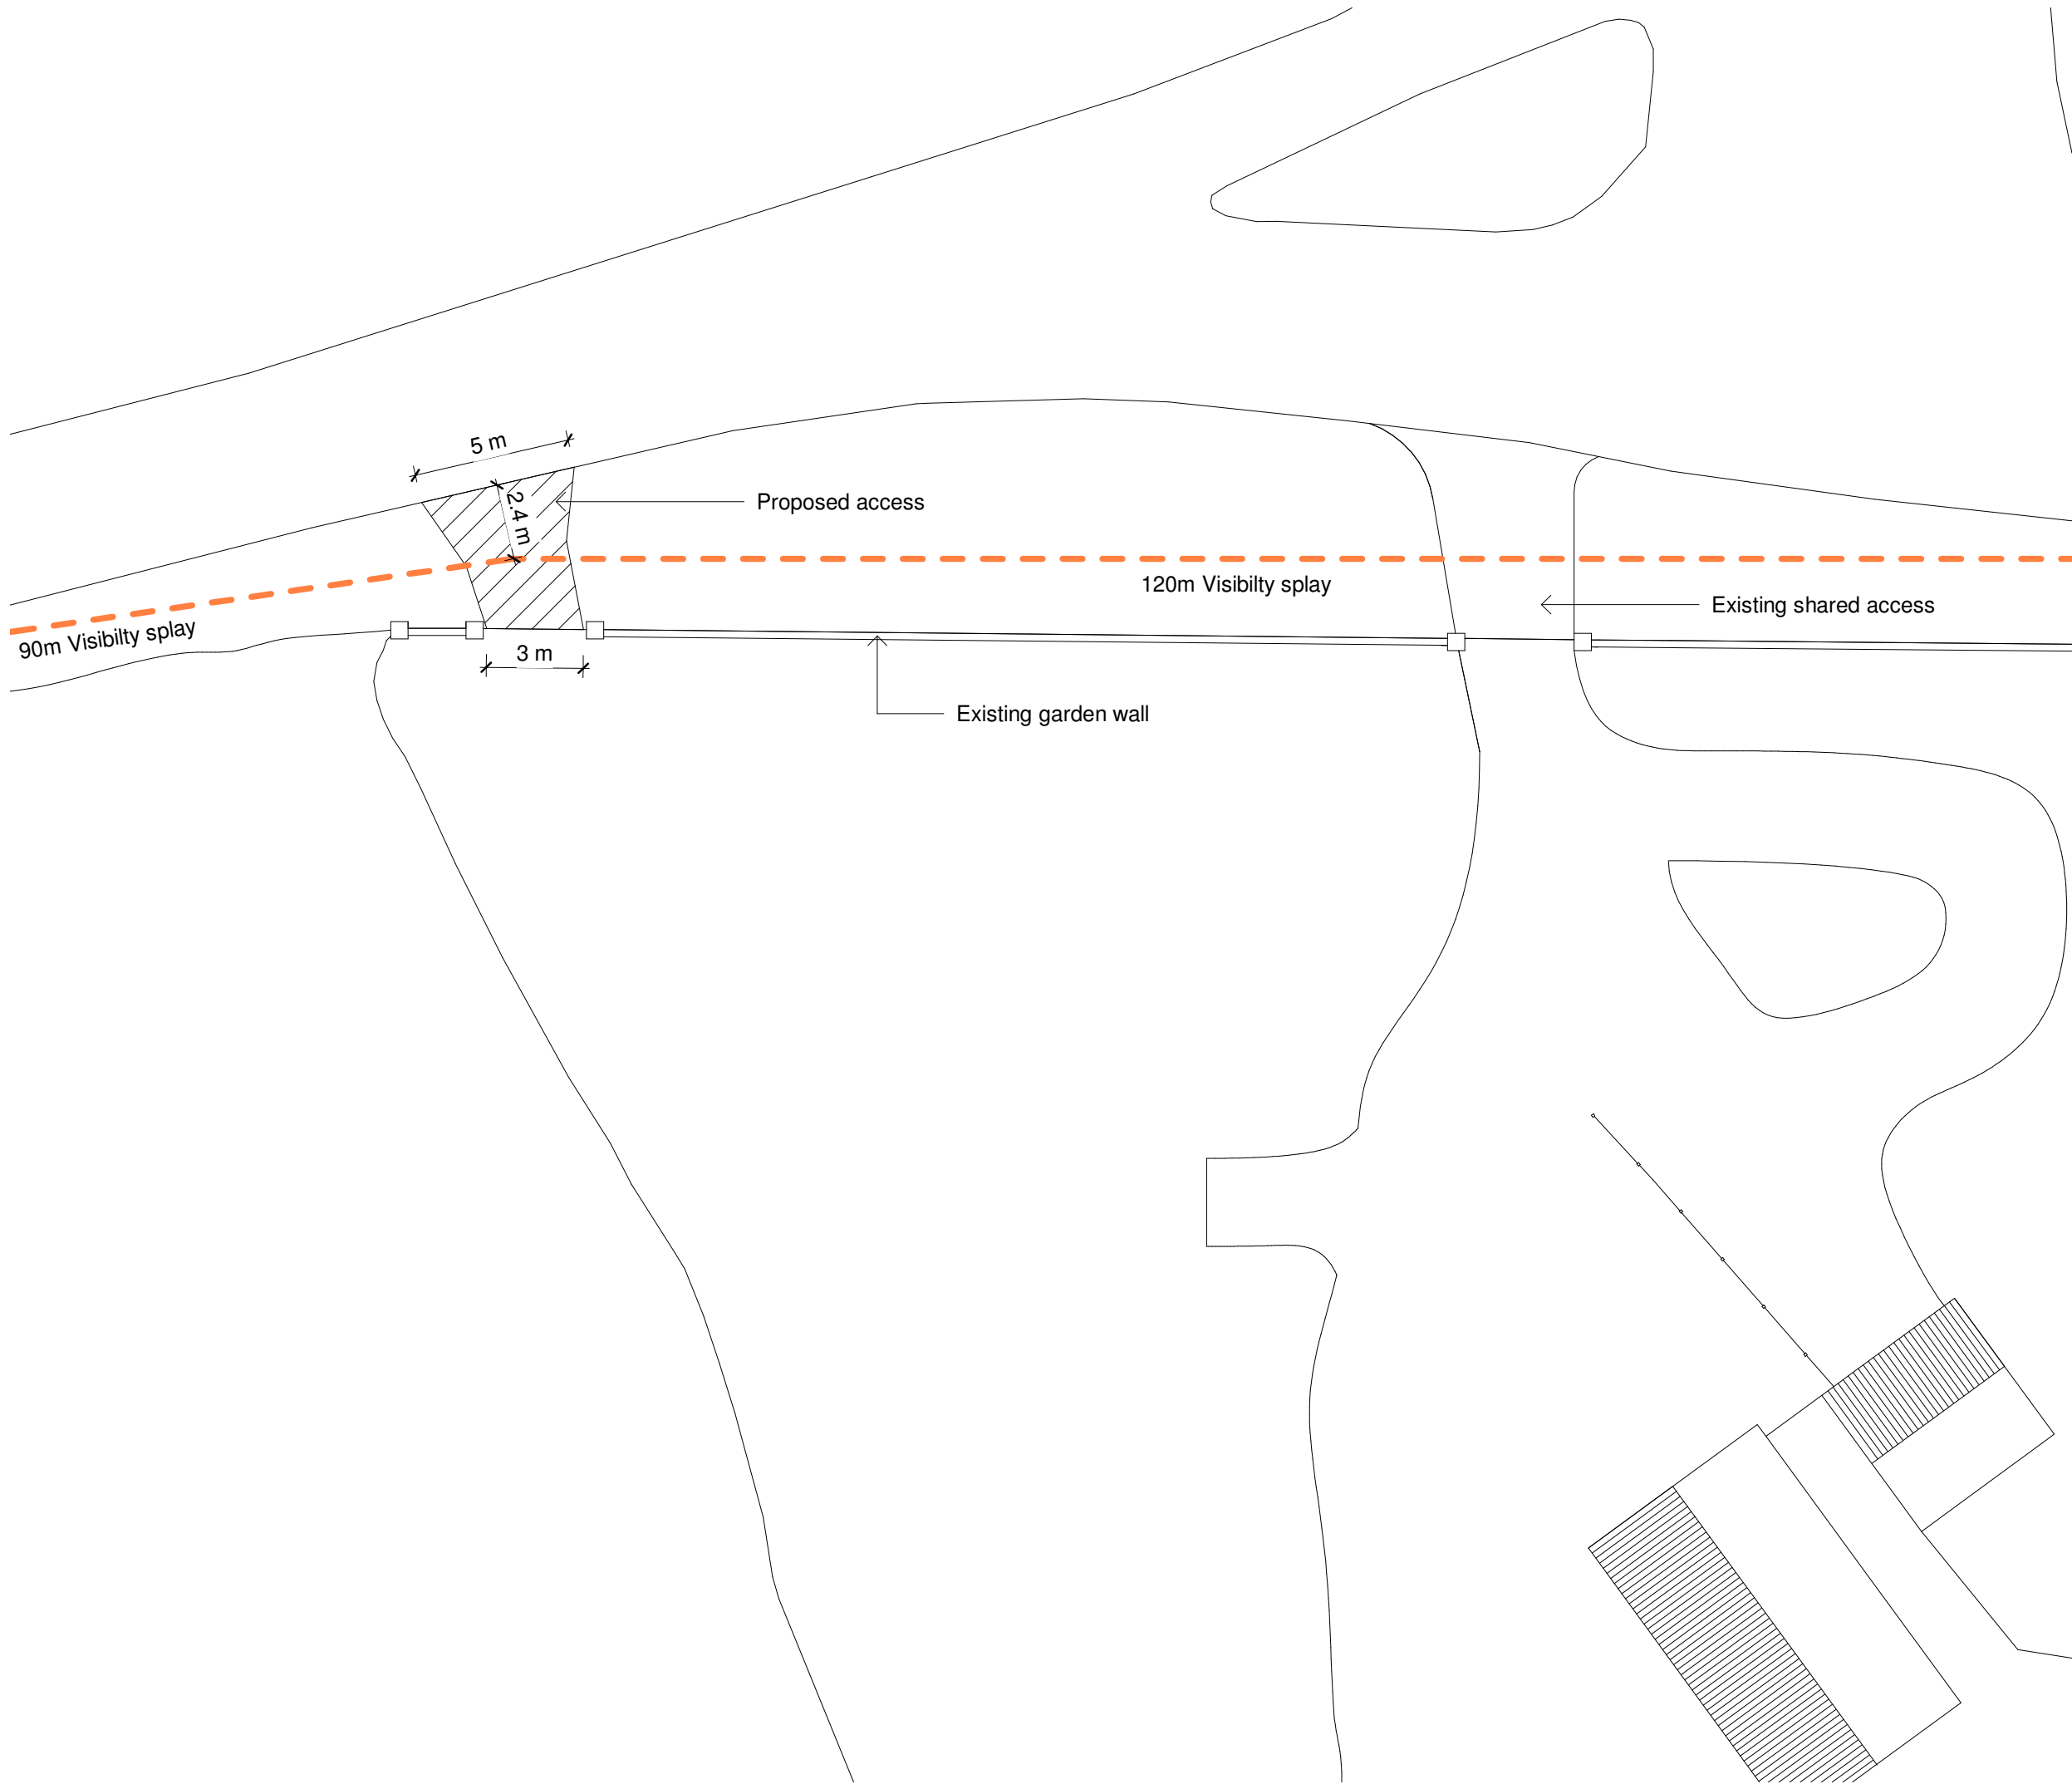


THESE ARE NOT WORKING DETAILS, they have been produced solely for the purpose of making Local Authority Applications and do not form part of any CDM requirements. All details and Dimensions to be checked and verified on site BEFORE commencement. DO NOT SCALE.

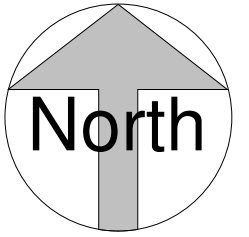

Client

Mr & Mrs Robson

Project

Willow wood Barn - Vehicular Access

Title

Site Plan

Project N<sup>o</sup> Drawing N<sup>o</sup> Revision

**0210 -0200**

**P01**

Scale - unless otherwise stated

Issued For

1 : 200

@ A3

PRELIMINARY



Bright Architecture Ltd  
629 Foxhall Rd  
Ipswich  
Suffolk  
IP3 8NE

t: 07714822411

e:joe@brightarchitecture.co.uk