




North East scale 1:100



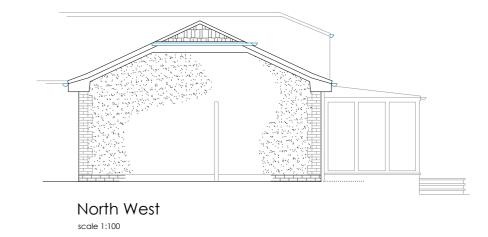



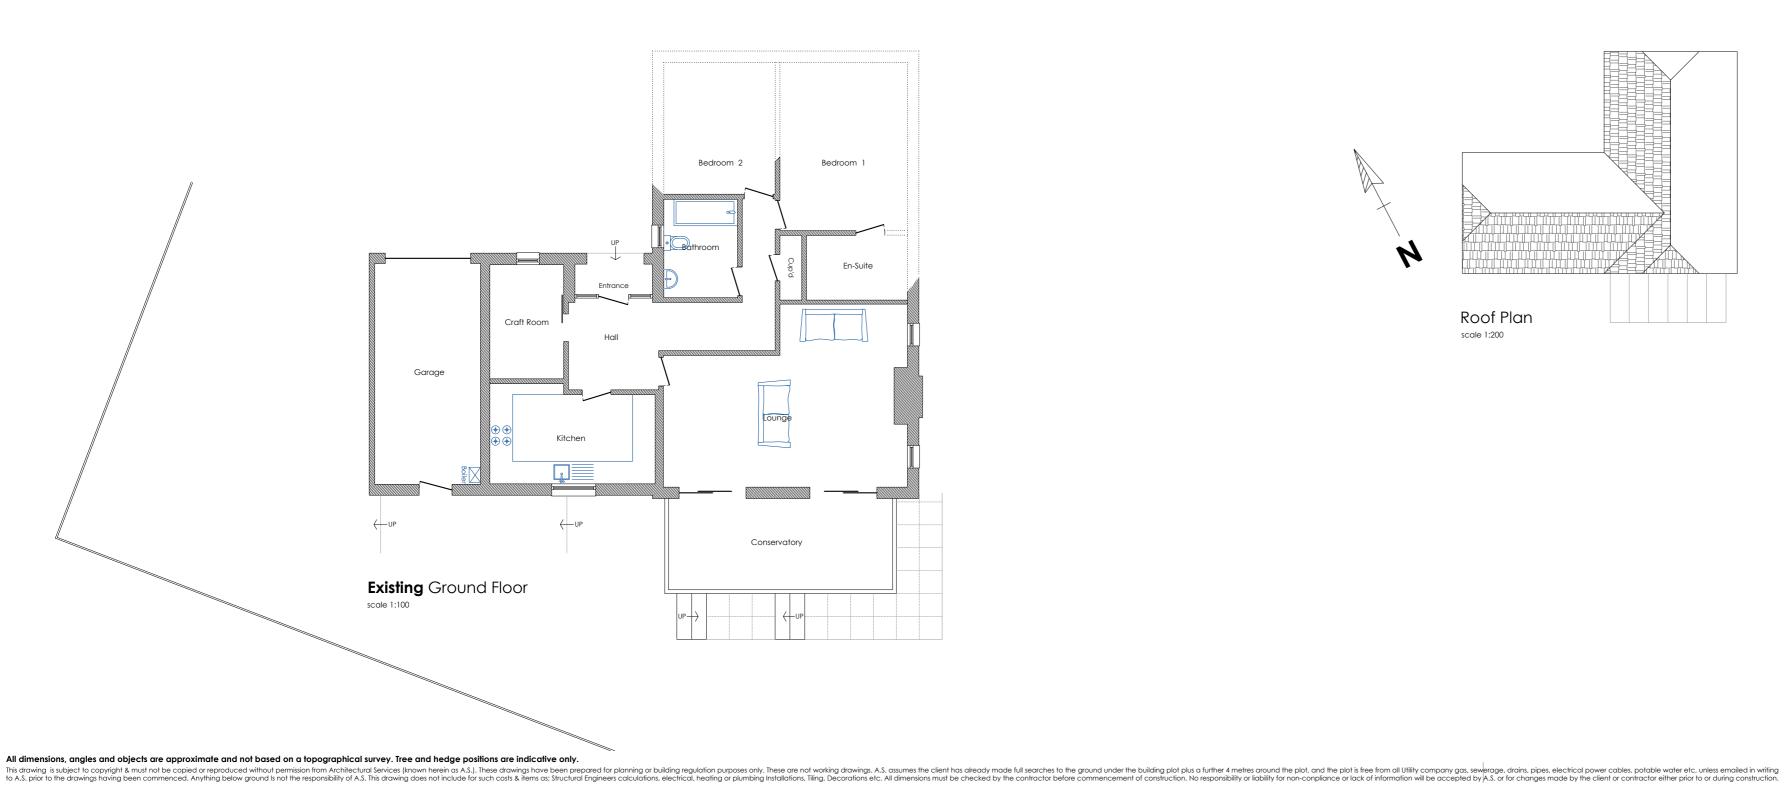

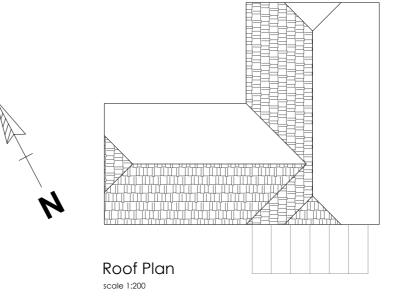

CLIENT Bridges Mr P Mrs D

ADDRESS Nutwood Coldbridge EX17 6AY

DRAWING Existing

DATE September 2022 SCALE 1:100/200

DRAWING # JOB#

THIS LINE PRINTED ON A2 PAPER REPRESENTS 1000mm AT: NOTES



EXTENSIONS CONVERSIONS NEW BUILDS

SIMON ARCHER Crediton Devon