



Levels Plan - 1:200

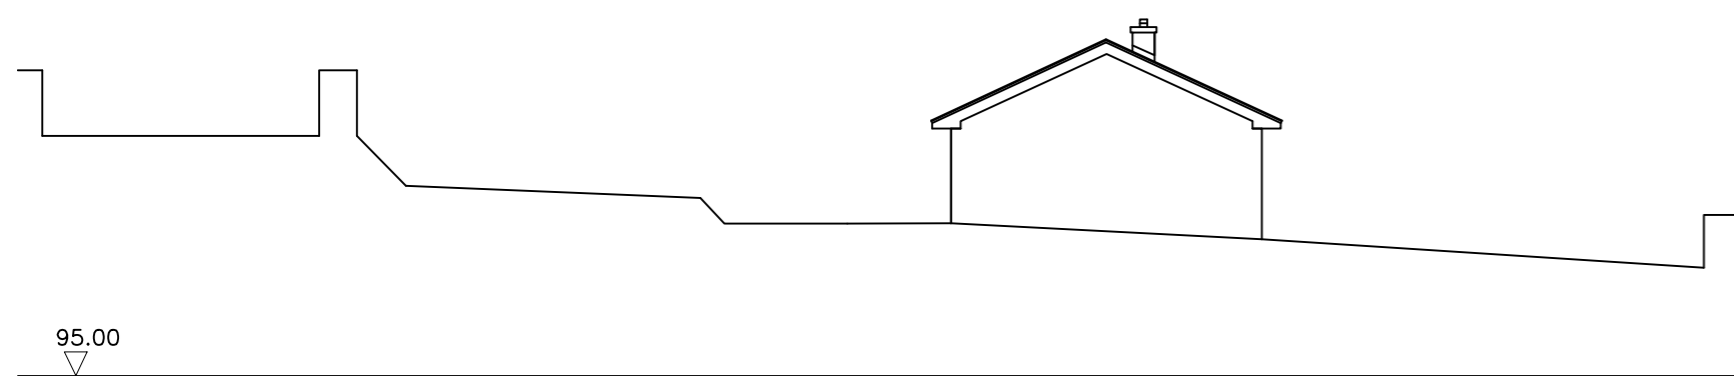


Existing Site Section A-A

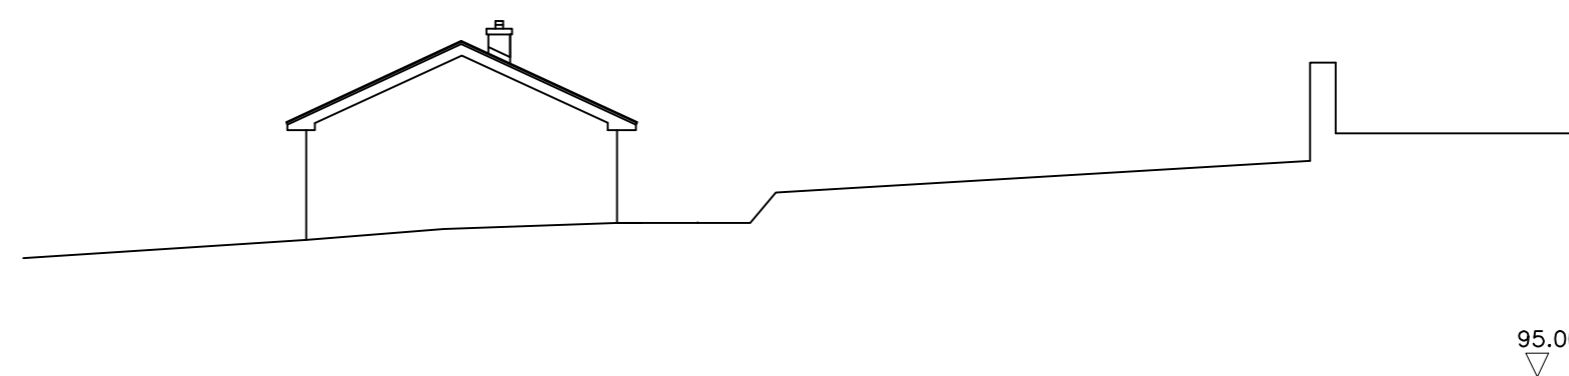

Existing Site Section B-B

Site Levels & Sections - 1:200

Dunscombe Farm

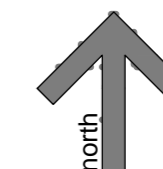

Revisions

THE PEARCE PRACTICE
 CHARTERED ARCHITECTS
 22A BRIDGE STREET
 TAUNTON
 SOMERSET
 TA1 1UB
 Tel. 01823 322 820
 Mob. 07810 813 156
 e.mail: architects@pearcepractice.co.uk
 website: www.pearcepractice.co.uk

CLIENT DETAILS

Mr David & Mrs Sarah Fox

JOB TITLE

Dunscombe Farm

DRAWING TITLE

Site Levels Plan & Site Sections

SCALE

1:200 @ A2



DRAWN	CHECKED	DATE
JC	NP	26/03/2021

DRAWING NUMBER	REV
221.09 - 002	

Do not scale from this drawing unless for Planning purposes. Figured dimensions only are to be used.

All dimensions must be checked on site by the contractor prior to the commencement of any fabrication or building works.

Where applicable, dimensions and details are to be read in conjunction with specialist consultants' drawings, any disparity between drawings is to be brought to the attention of The Pearce Practice prior to the commencement of any fabrication or building works.

Copyright Reserved