
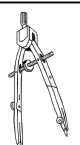


01755/9

DRG.No.

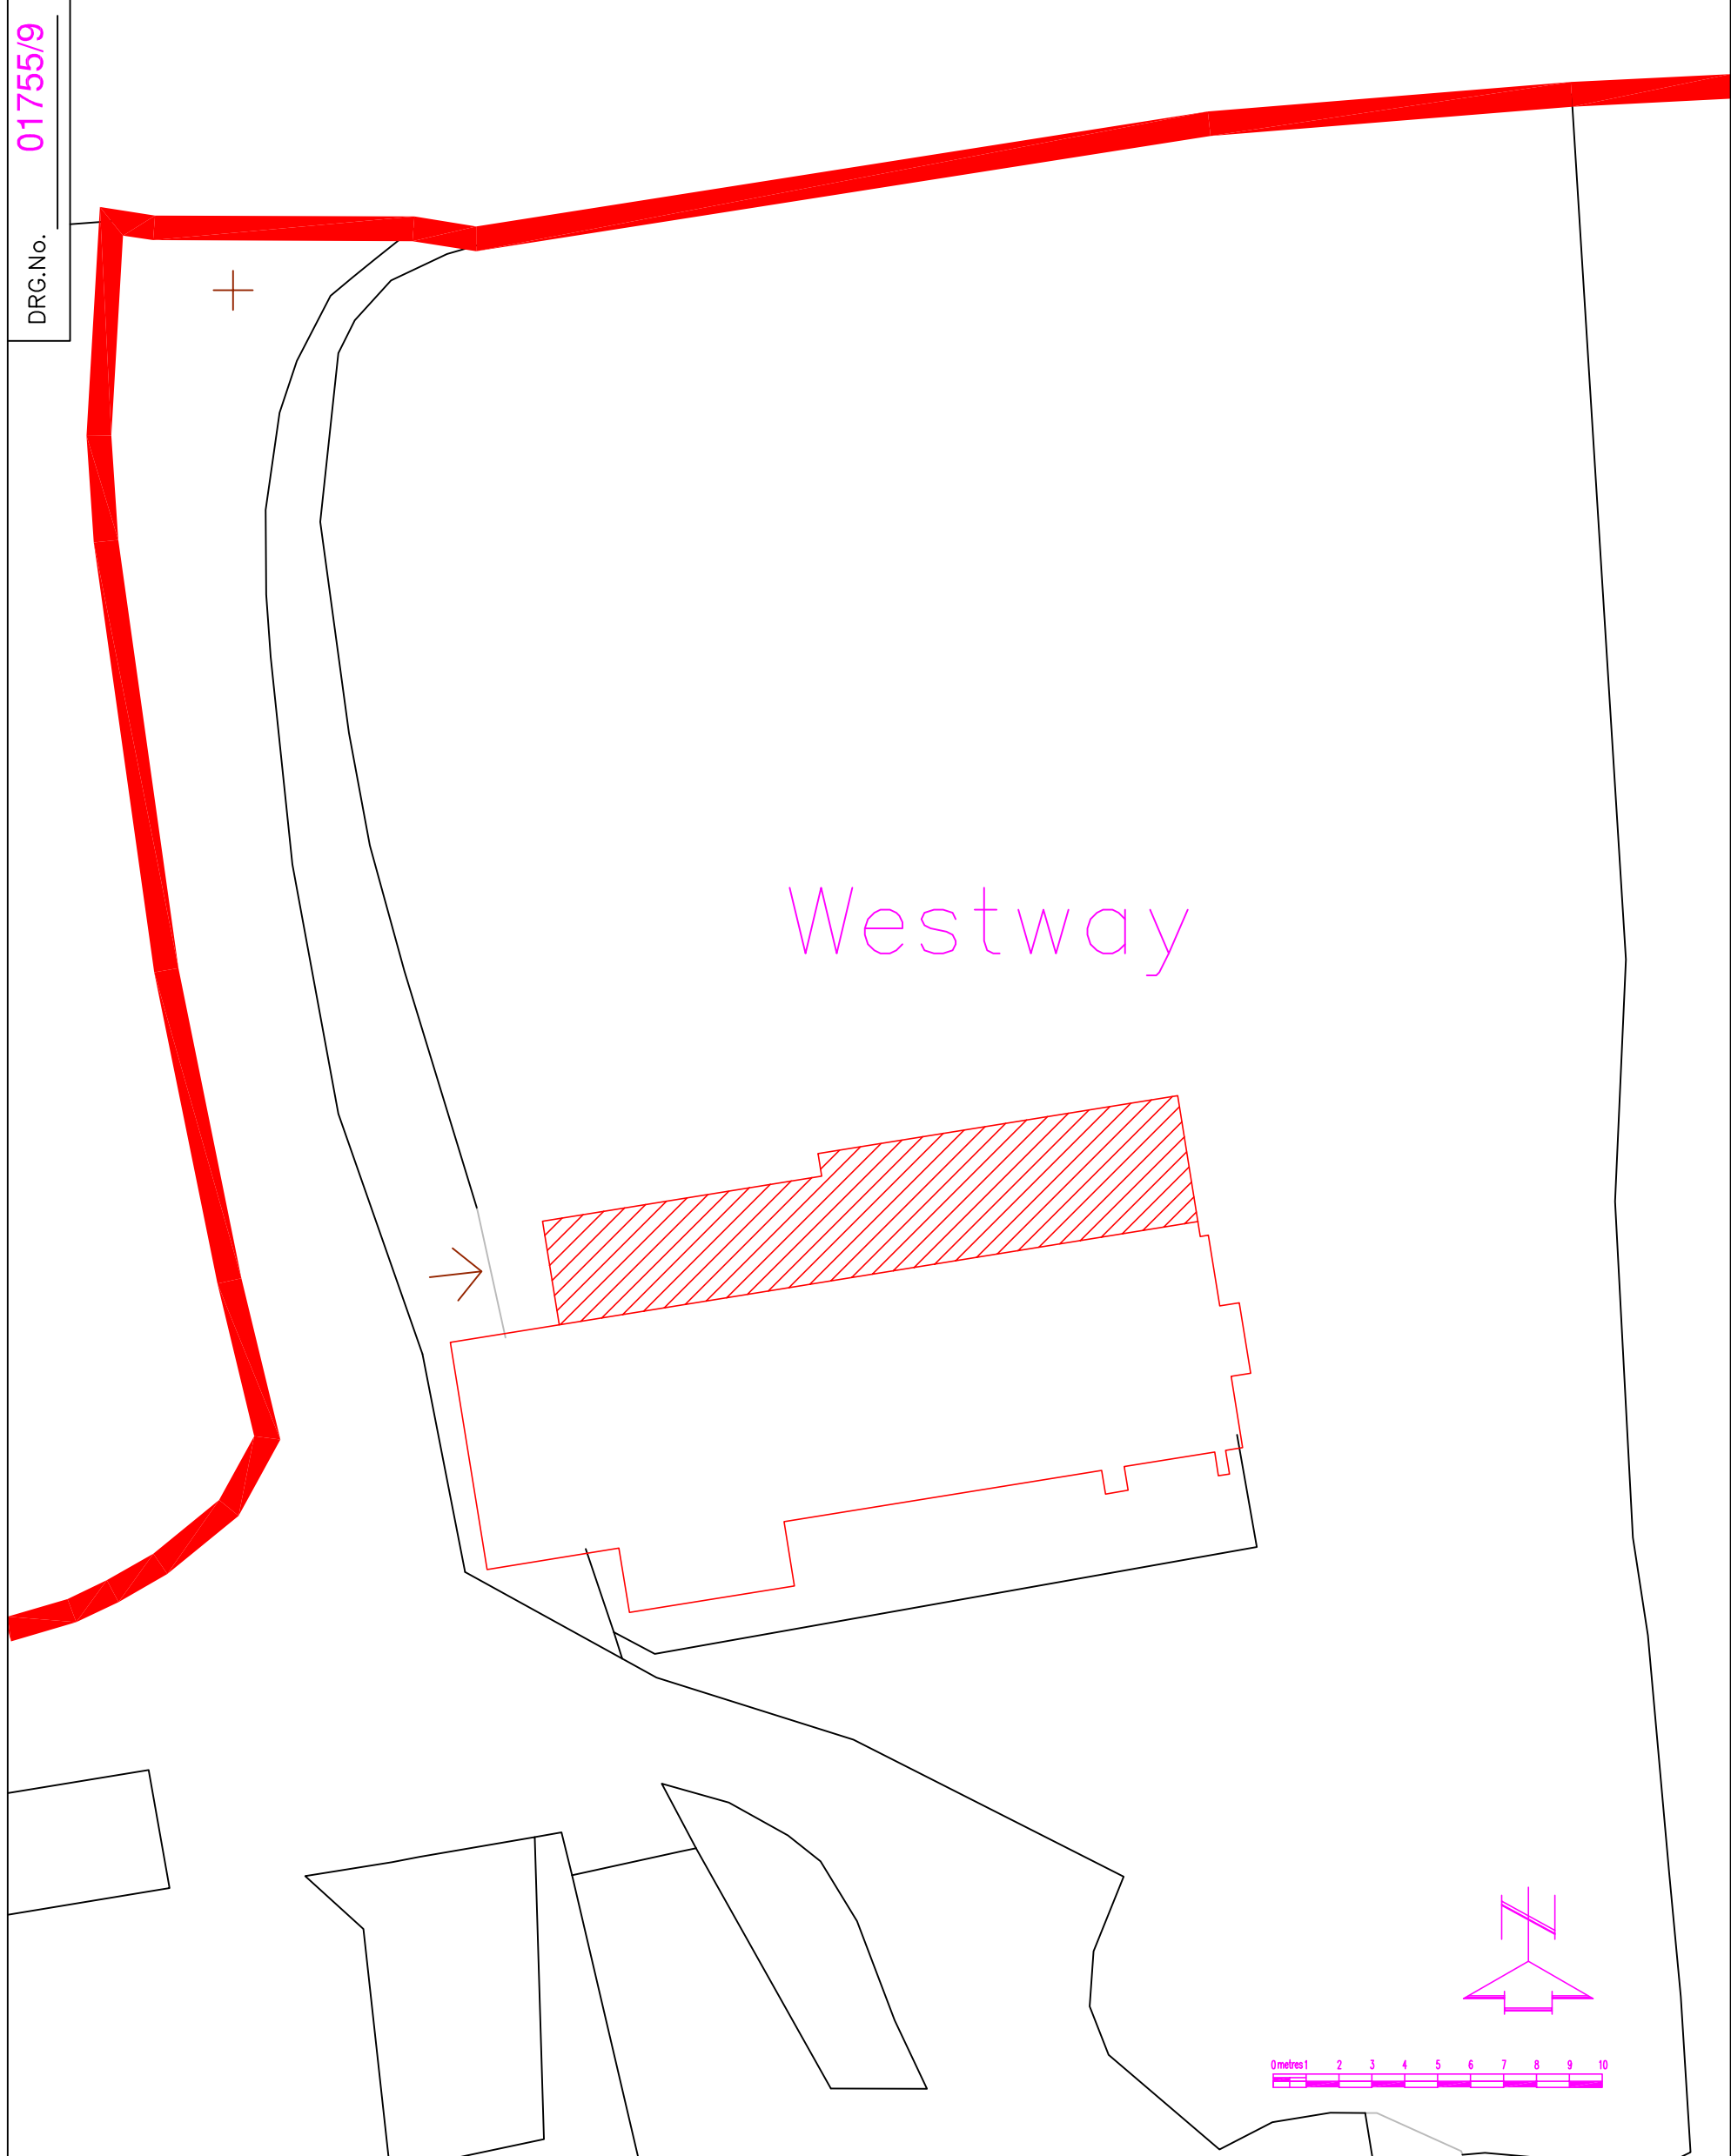

S.A.B. DRAWING & DESIGN  
 26 MARGUERITE ROAD TIVERTON DEVON  
 UNITED KINGDOM EX16 6TD  
 TEL: +44 (0) 1884 254004  
 E-MAIL: steve@sabdrawings.com

<b>TITLE</b> PROPOSED NEW ROOF (PITCHED) OVER REAR SINGLE STOREY REPLACING EXISTING ROOF (FLAT) & NEW WINDOWS. BLOCK PLAN.	<b>CLIENT</b> Mr RON HILL WESTWAY HOUSE WAY VILLAGE TIVERTON EX16 8LX	<b>DRN.</b> SAB	<b>DRG. No.</b>
		<b>DATE</b> 12.08.22	01755/9
		<b>SCALE</b> A3 1:200	Rev: 1 (12.08.22)