



TYPE A

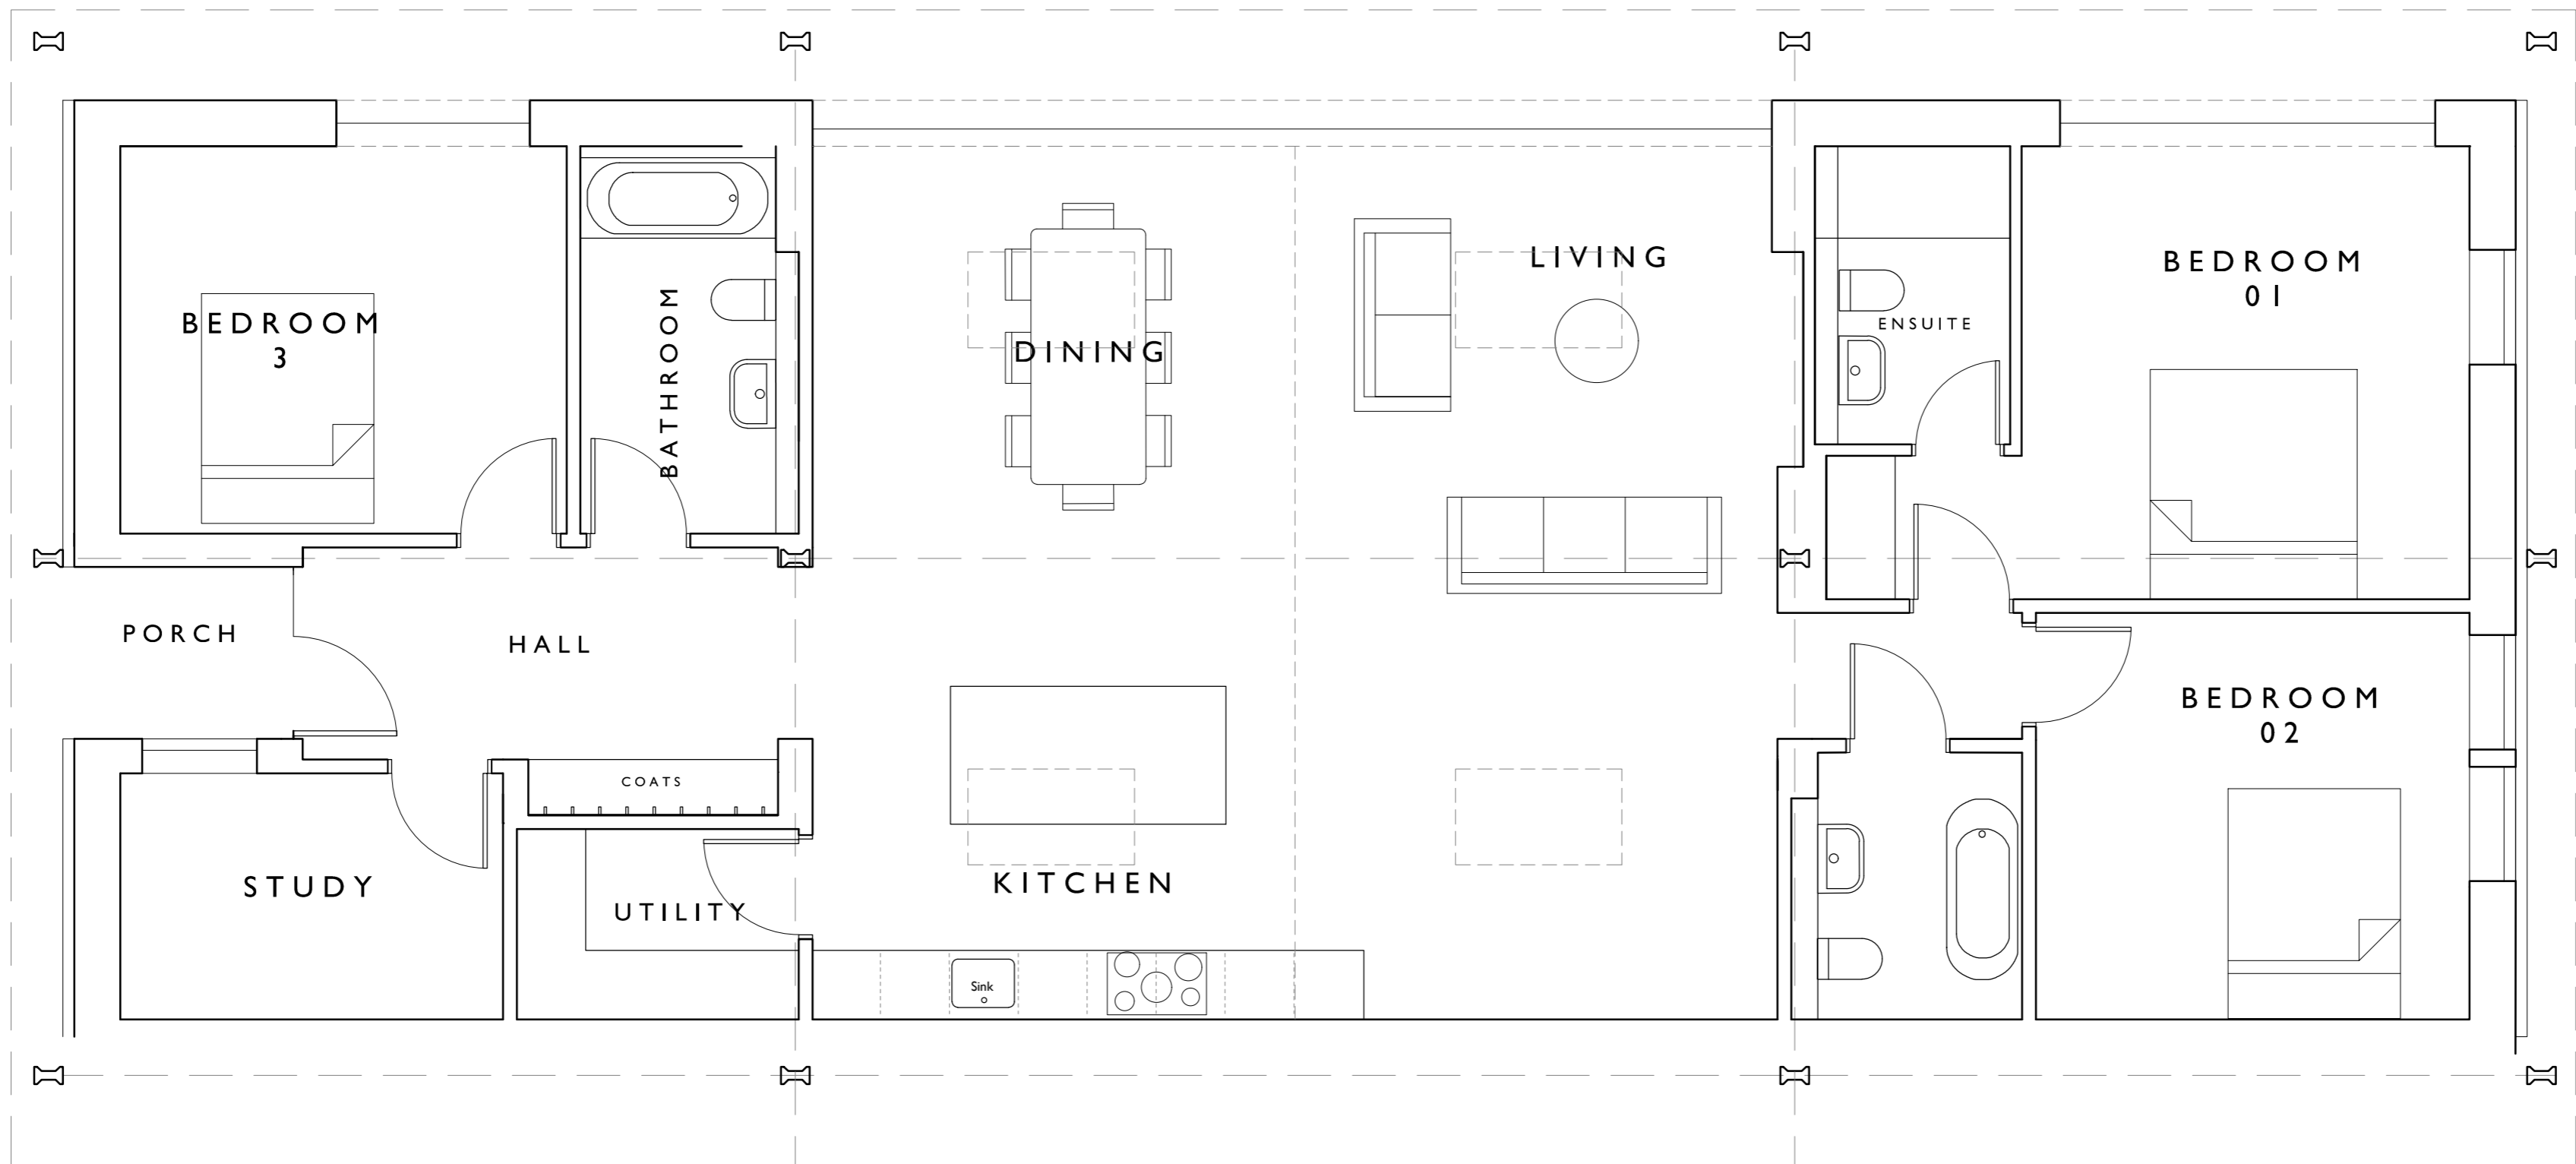


INTERNAL AREA: 154msq

TYPE B

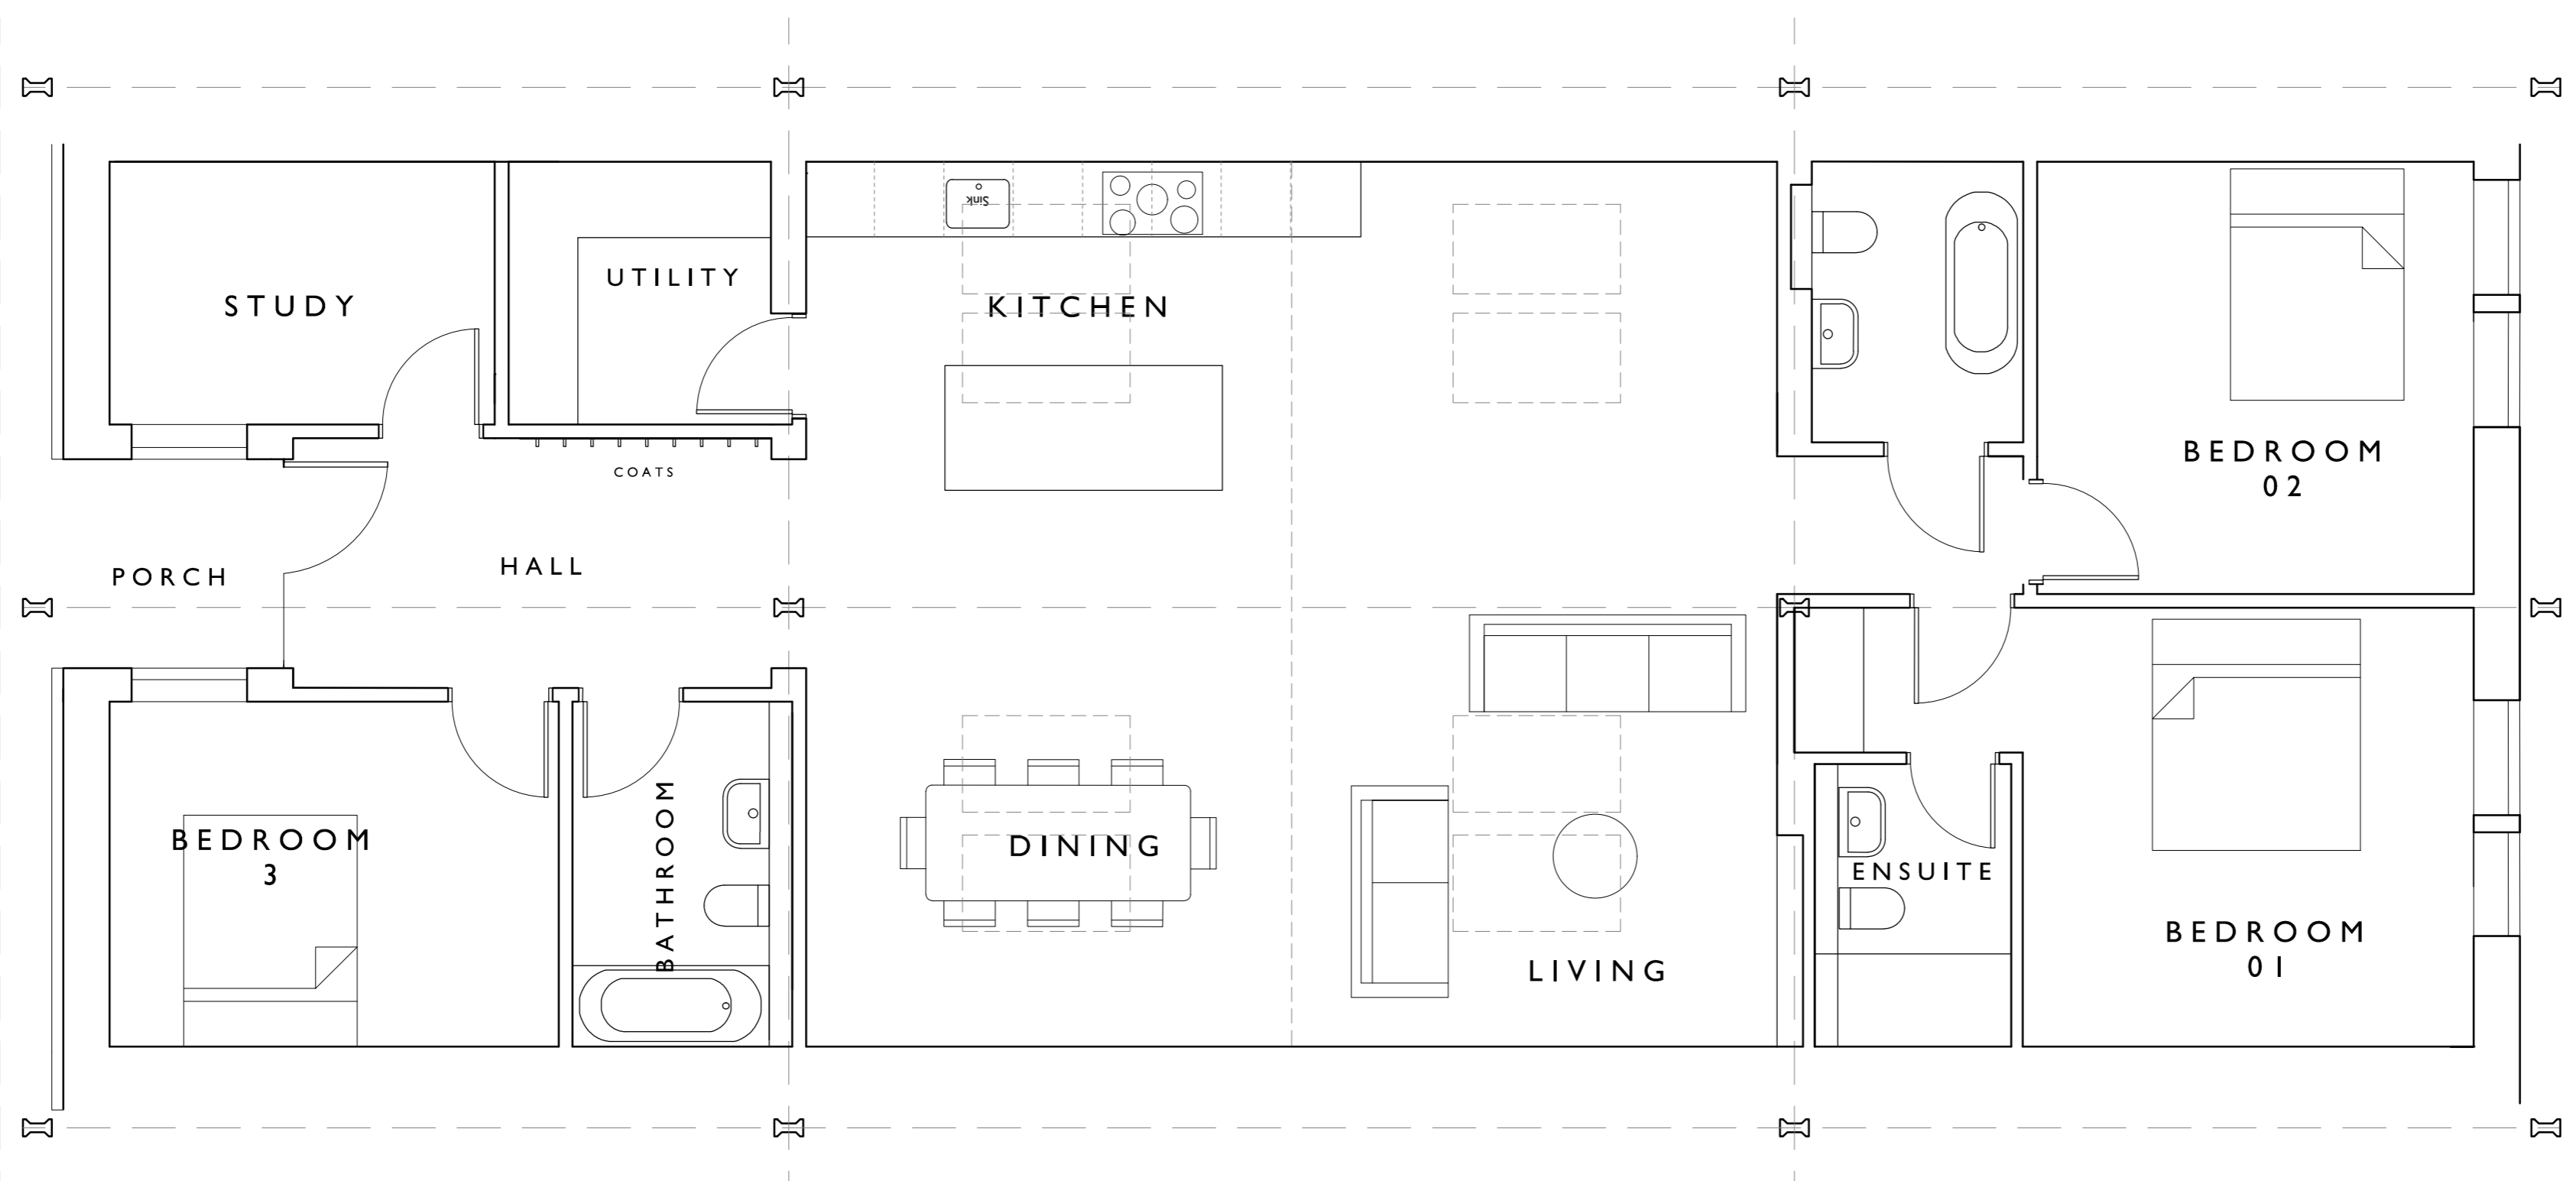

INTERNAL AREA: 156msq

TYPE C

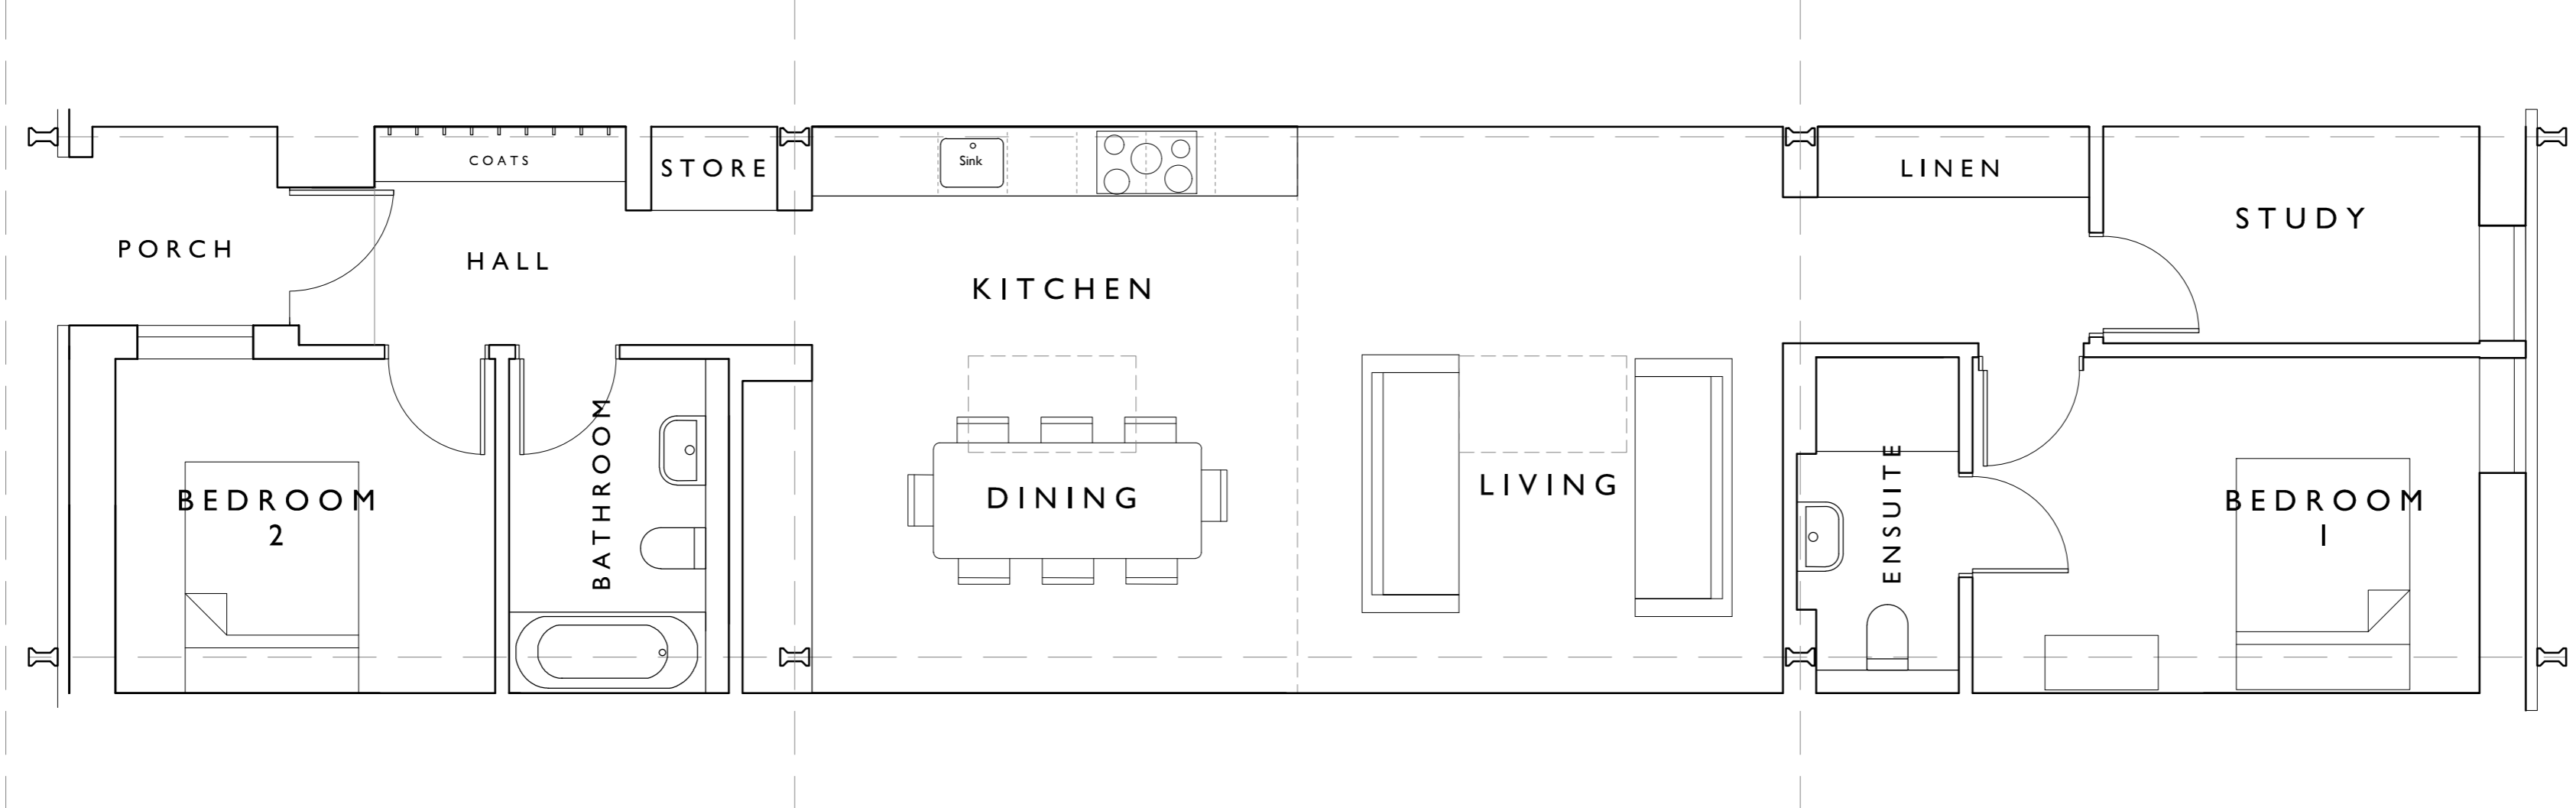

INTERNAL AREA: 99msq

C	NL	13/07/22	Updated plans	
B	NL	28/01/22	Modified to retain building fabric	
A	NL	30/01/18	Modified to retain building fabric	
-	NL	24/08/18	Courtyard proposals	
Rev.	DR.	CH.	Date	Notes

PROJECT Norwood Cow Barn

DRAWING Dwelling Types
Proposed Plans
DRAWING No: 4024 - 011 C.

SCALE 1:50 @ A1 DATE Jan '22

llewellyn
harker
lowe