


SCALE
0 1m 2m 3m

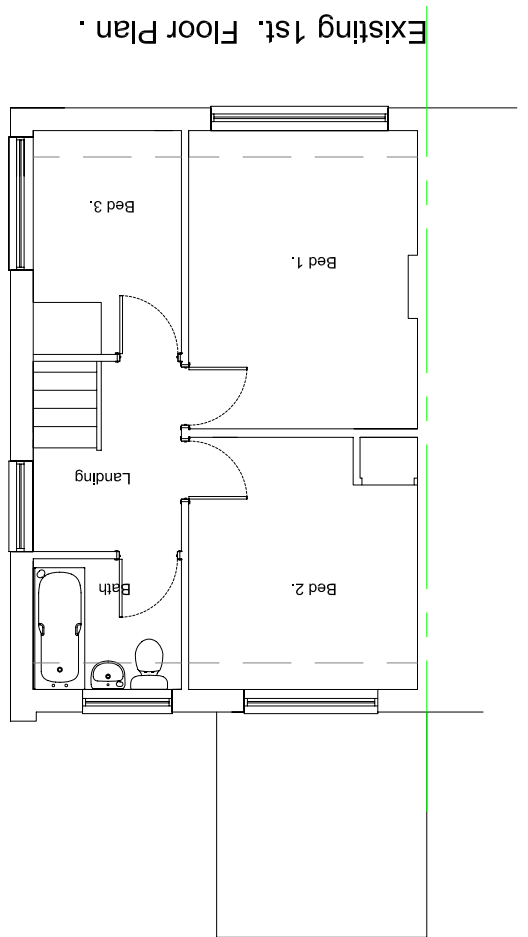

Location
EX. PLANS 1:100 @ A3

• Scaled dimensions are not to be used. Check prior to construction issue.
• Any conflicts/ discrepancies shall be immediately notified to Stuart Kirkwood.
• It is forbidden to reproduce this drawing without the written permission of Stuart Kirkwood.

Drawing Status: SK
Scale: 1:100
Drawn: SJK
CAD File:
Date: OCT 22
Drawing No.: S.1025/01

The Proposed Extension
To 10 Abellwood Road
Long Hanborough, Oxon.
For: Mr Hermon

Stuart J Kirkwood
Architectural Services
Tel: 01869 242357
Fax: 01869 242357