


Proposed Front  
Elevation

Proposed Side  
Elevation

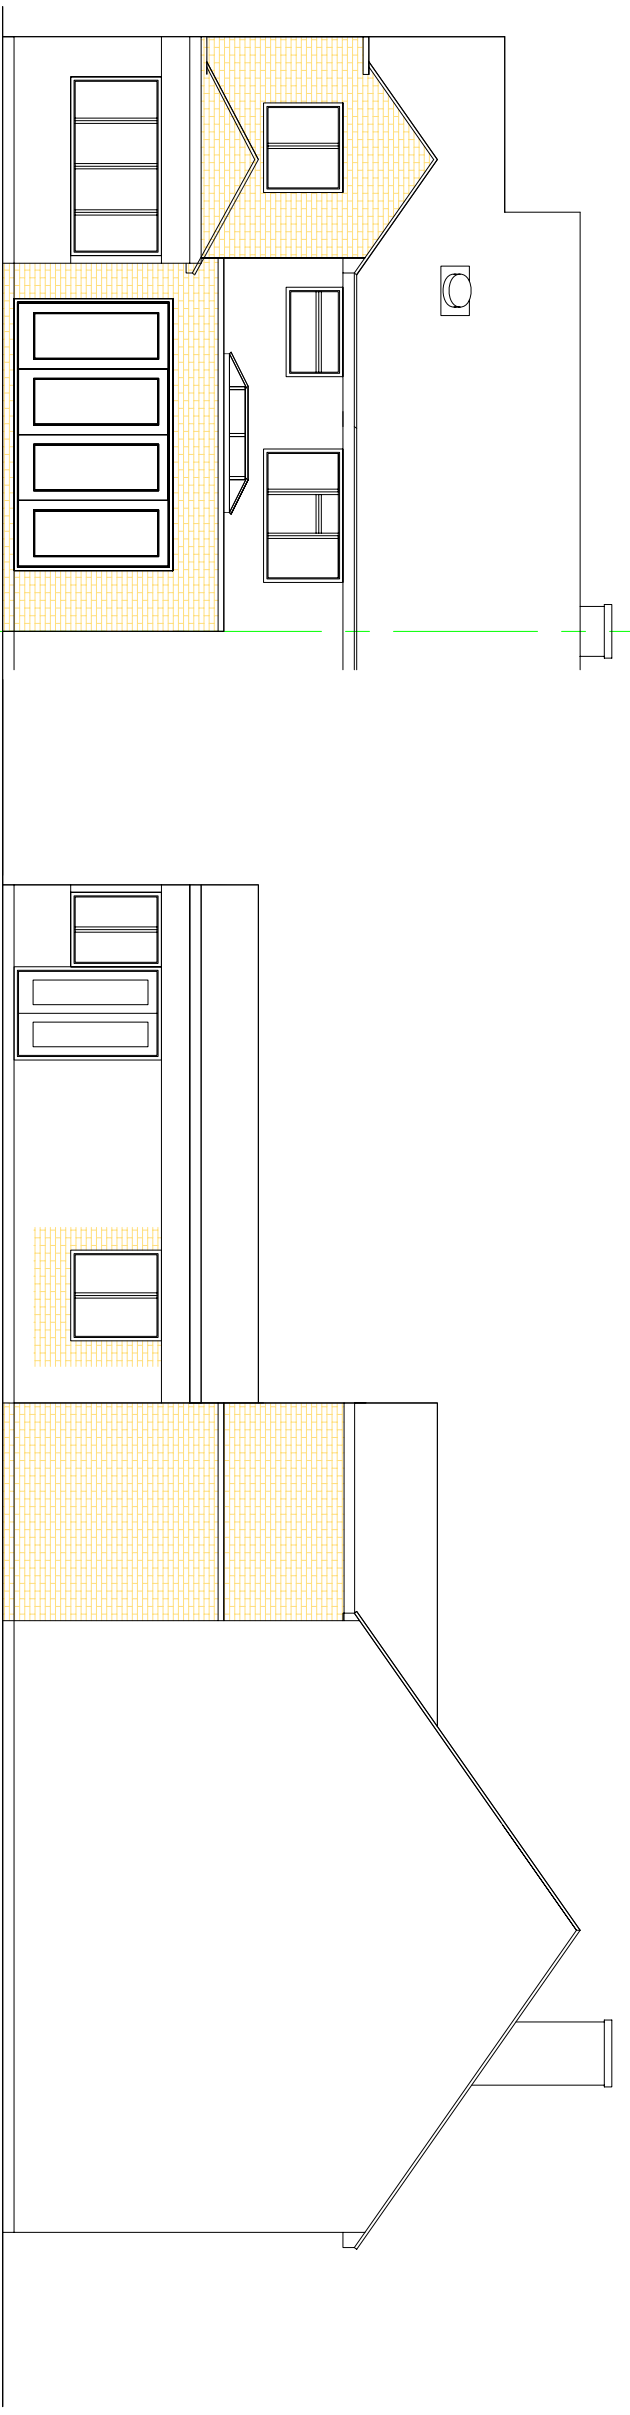

Proposed Rear  
Elevation

Proposed Side  
Elevation

Location  
PRO. ELEVATIONS 1:100 @ A3 – 2 STOREY – REVISED

• Scaled dimensions are not to be used. Check prior to construction issue.  
• Any conflicts/ discrepancies shall be immediately notified to Stuart Kirkwood.  
• It is forbidden to reproduce this drawing without the written permission of Stuart Kirkwood.

The Proposed Extension To 10 Abellwood Road Long Homborough, Oxon. For. Mr Hermon  
Date OCT 22  
Drawing No. S.1025/05B


**Stuart J Kirkwood**  
 Architectural Services  
 Tel: 01869 242357  
 Fax: 01869 242357