


TONY ROWLAND ARCHITECTURAL SERVICES

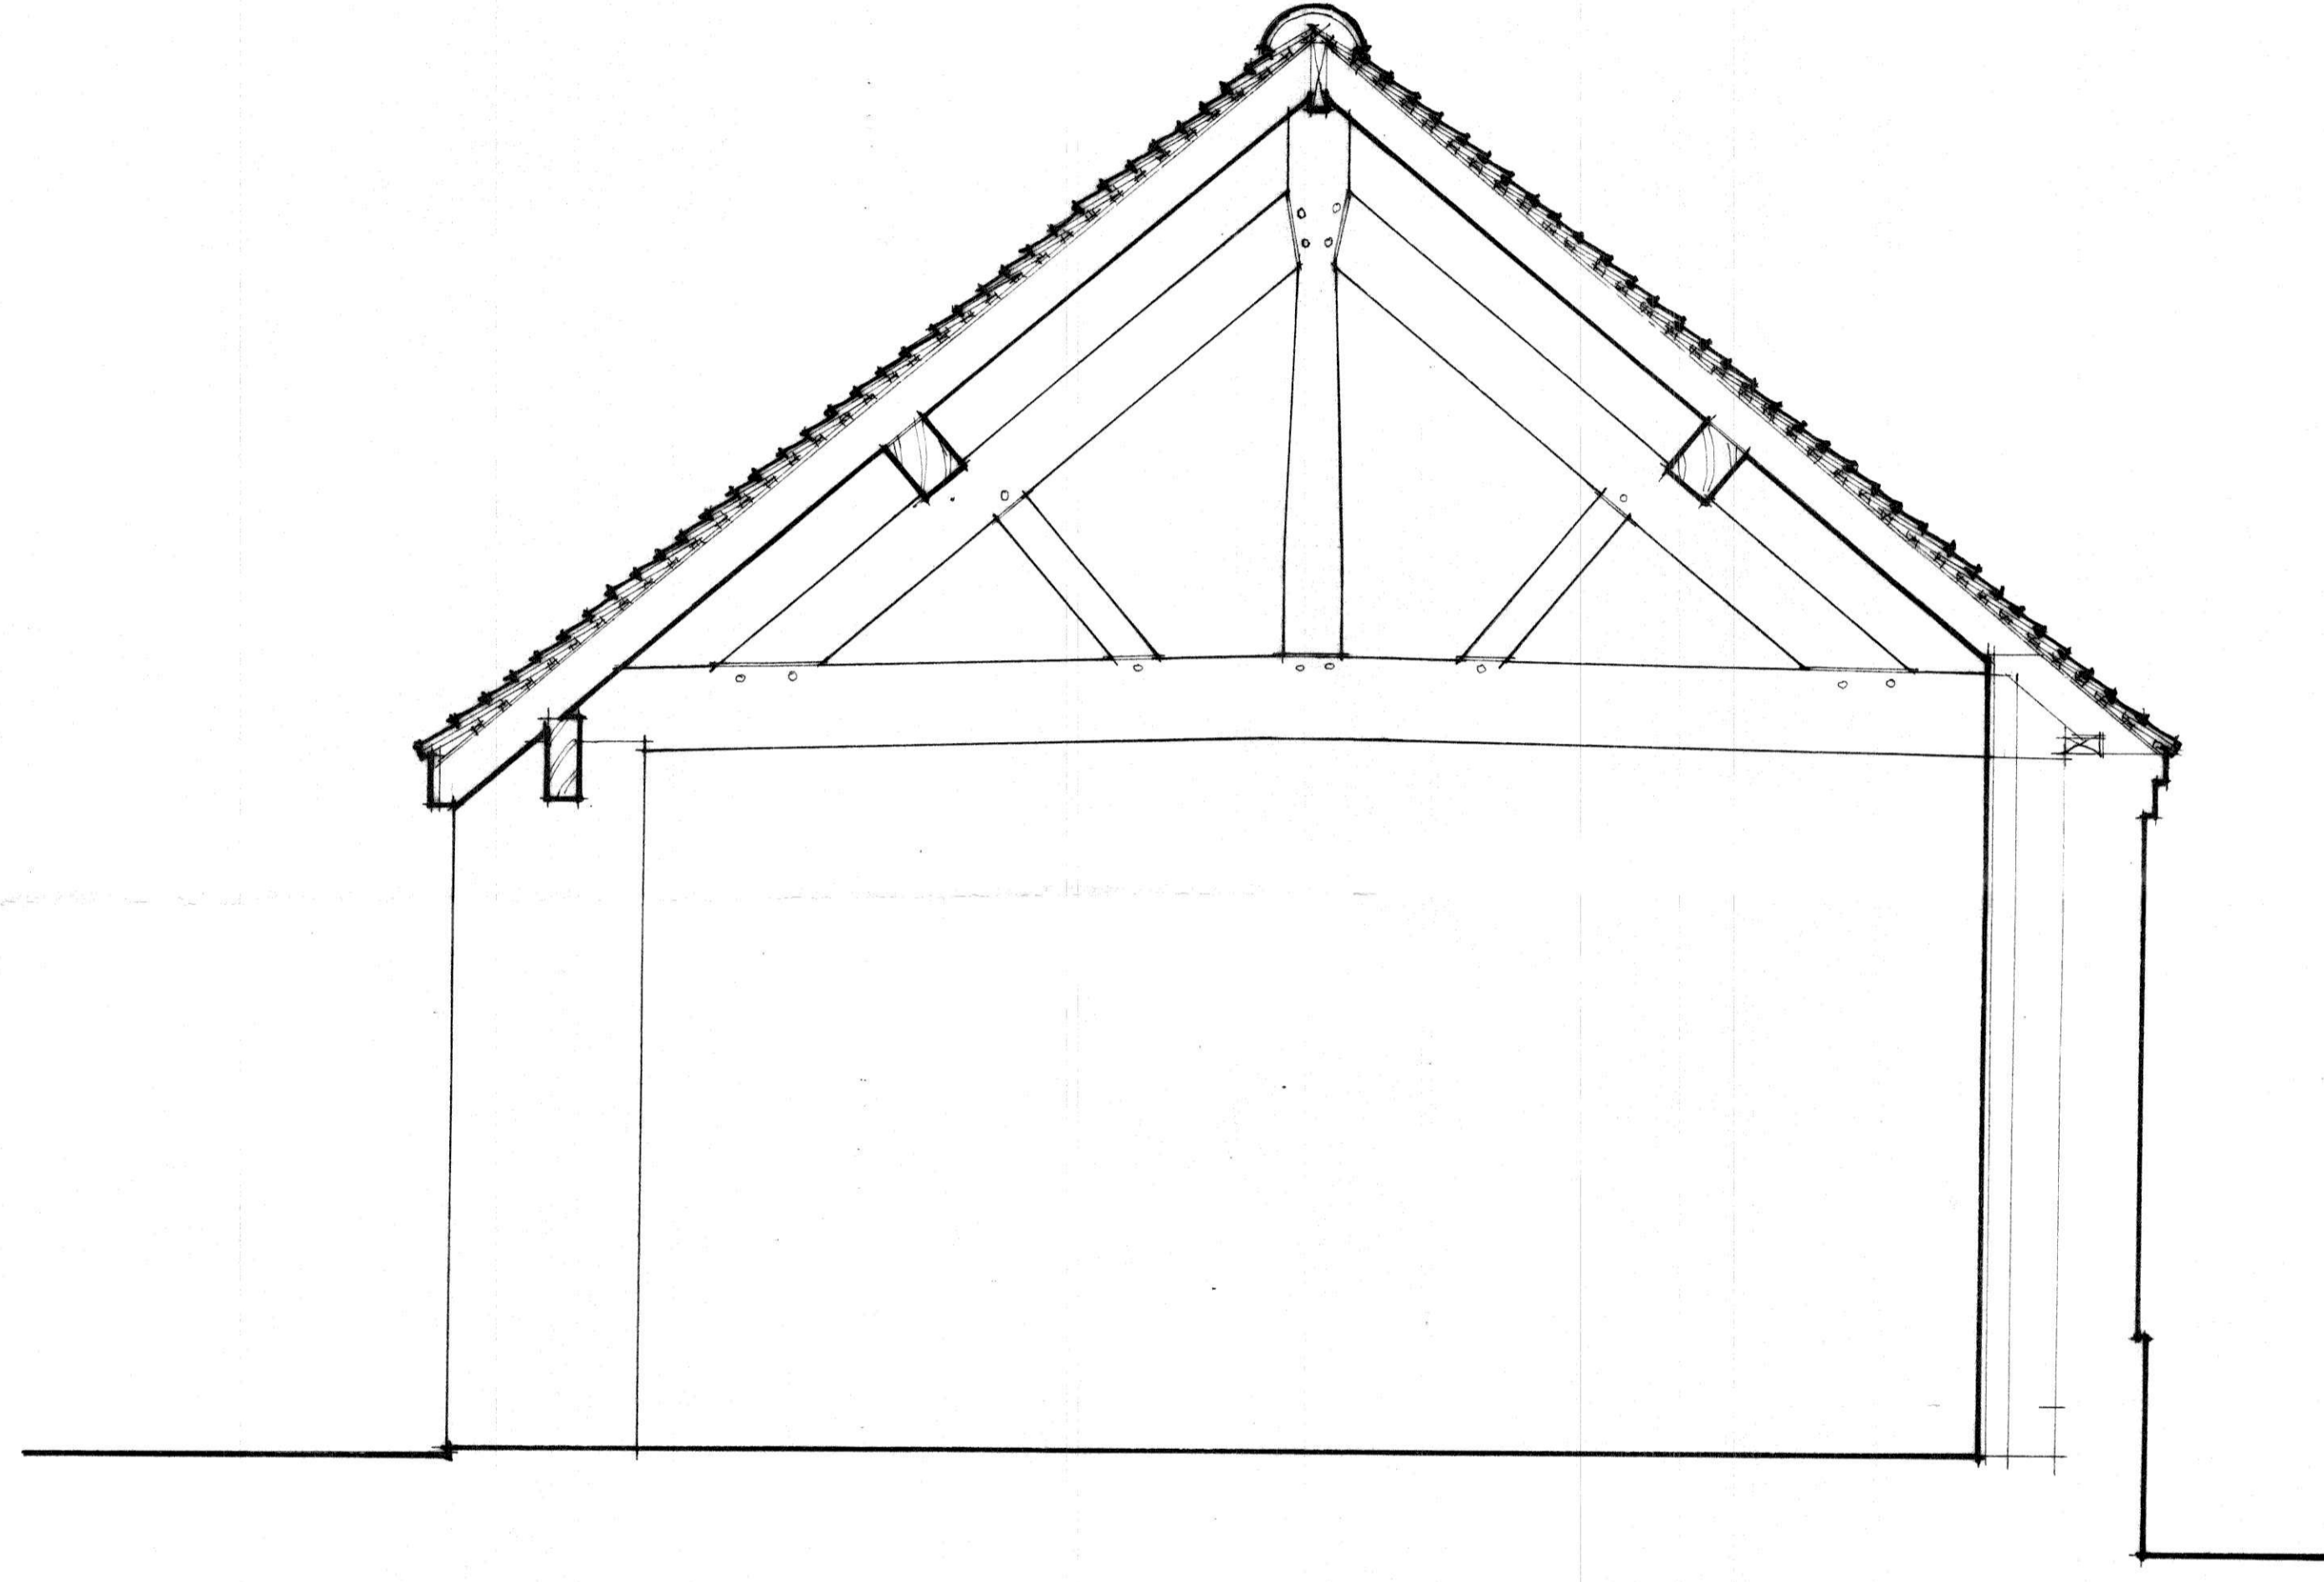

No.1 FRODESLEY HOUSE FARM BARN.

DXV111+3

EXISTING SECTION

SCALE 1:20