

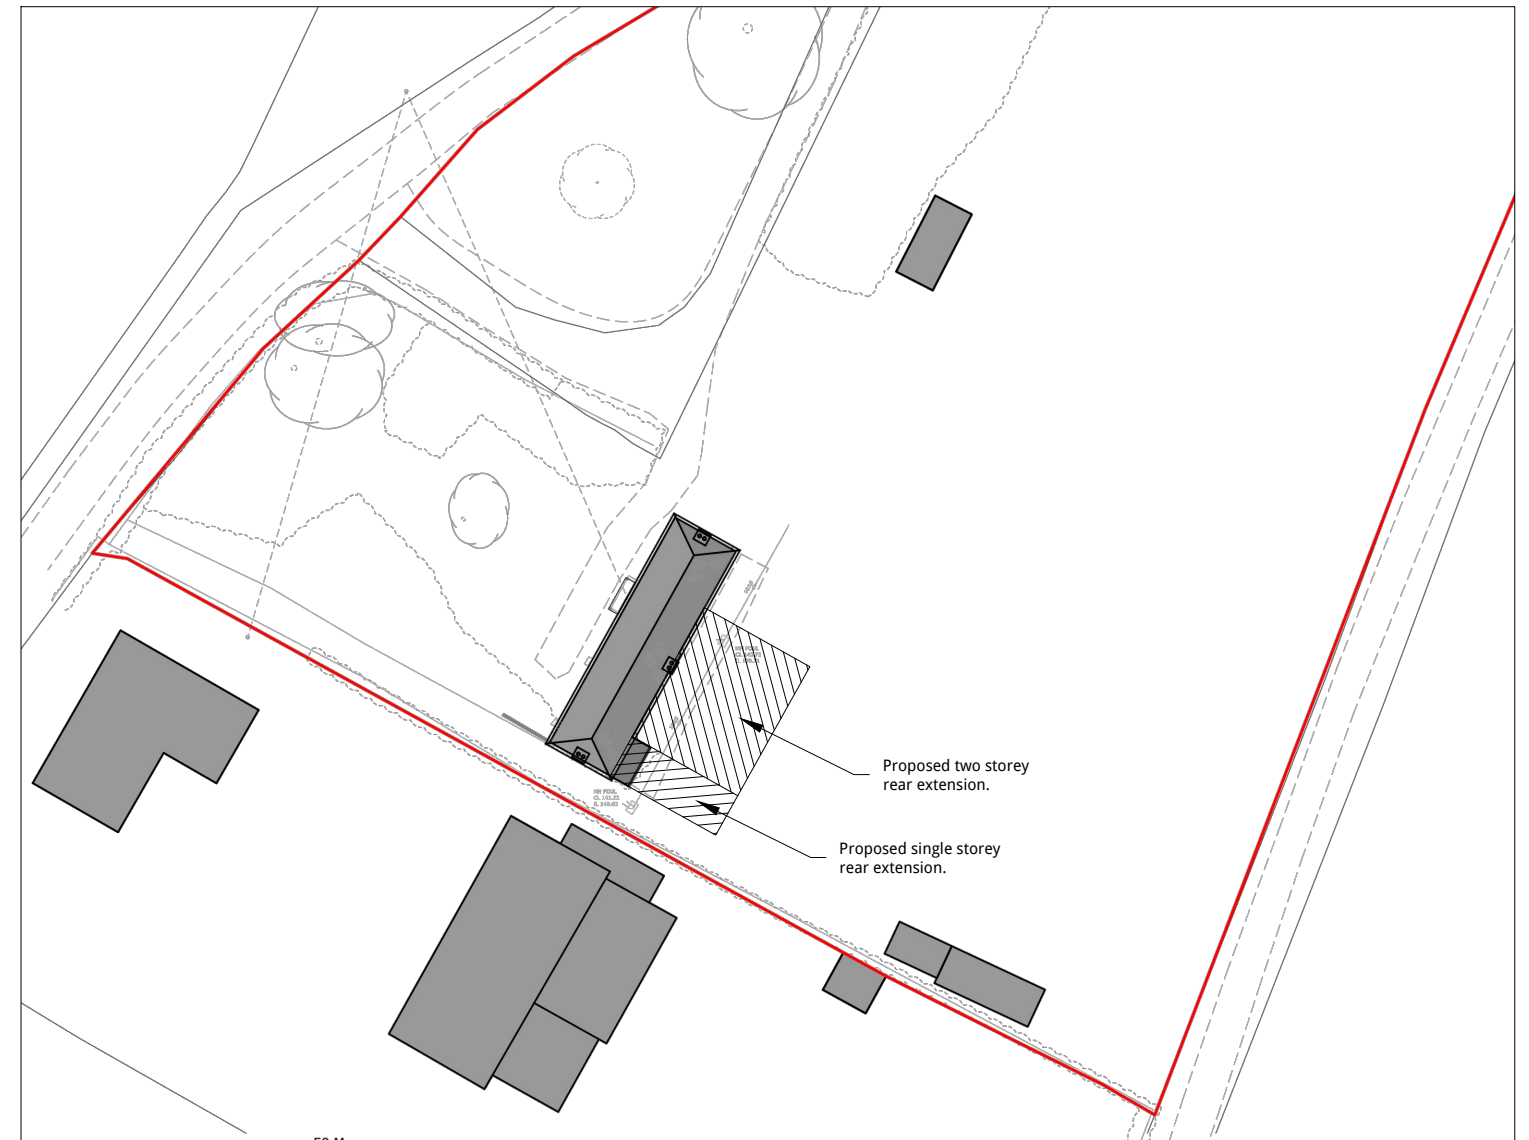
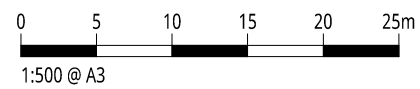


Location Plan 1:2500

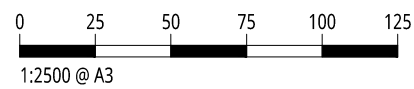

Block Plan 1:500

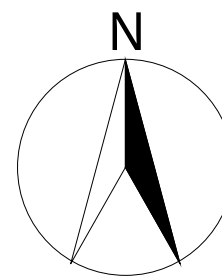

	18 Wavendon Avenue New Milton BH25 7LS tel 01425 613092 www.justextensionplans.co.uk	Project Swallick Cottage Alton Road, Winslade Basingstoke, RG25 2NG	Drawing Location Plan & Block Plan	Drawing number 1300/P11	Revision --
				1:2500 & 1:500 @ A3	Oct 2022