


Site Location Plan

scale 1:1250@A4
OS Tile SK214121

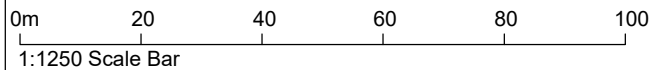

Rev Date	Note
Revisions	

Client:
Mr and Mrs King

Project:
**24 Church Lane, Edingale,
Tamworth, Staffs, B79 9JD**

Drawing title:
Site Location Plan

Drawing number: **SK203-99** Revision:

Date: **October 2022** Scale: **1:1250@A4**



Justin M Jones RIBA
Chartered Architect
116 Gillway Lane
Tamworth
Staffordshire
B79 8PW
T: 07872 688728
Justin@mjarchitecture.com
www.JMJarchitecture.com

This drawing and the building works depicted are the copyright of JMJ Architecture and may not be reproduced except by written permission. The drawing must be read and checked against any specialist information and drawings before proceeding with any work. This drawing is for construction purposes. Use figured dimensions only. © JMJ Architecture 2019