




Proposed Garage/car port at 6 Nottingham Road, Cropwell Bishop

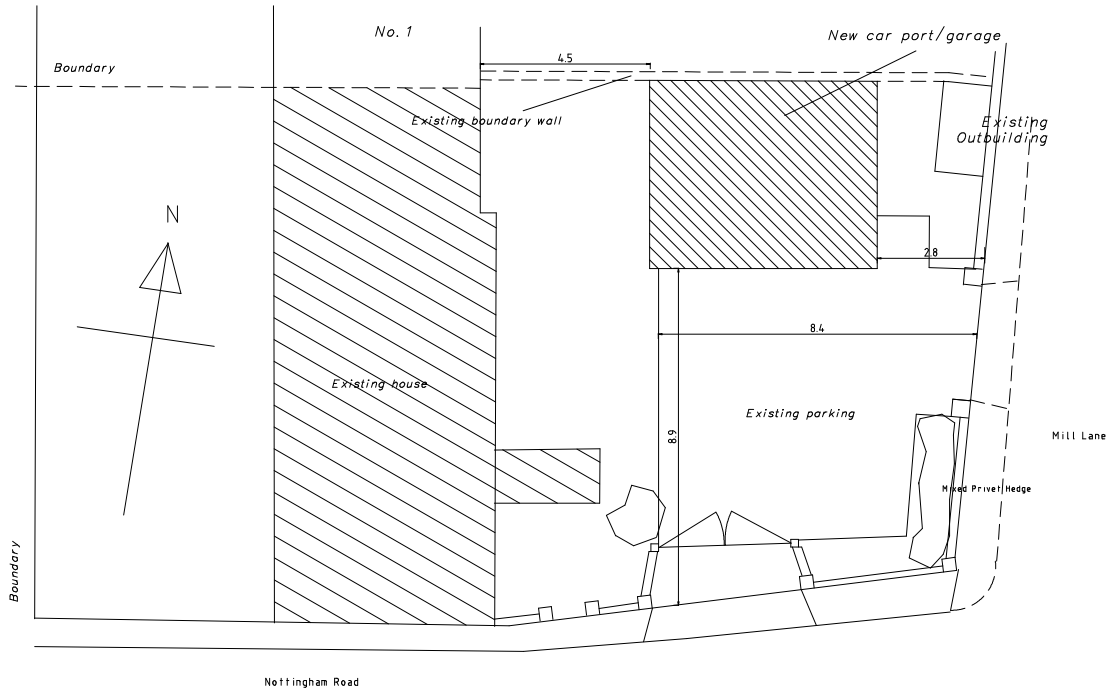


SITE PLAN

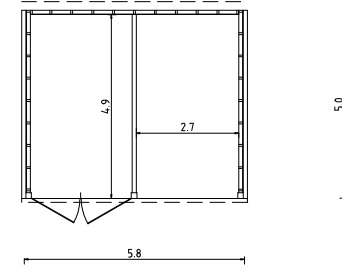

PLAN

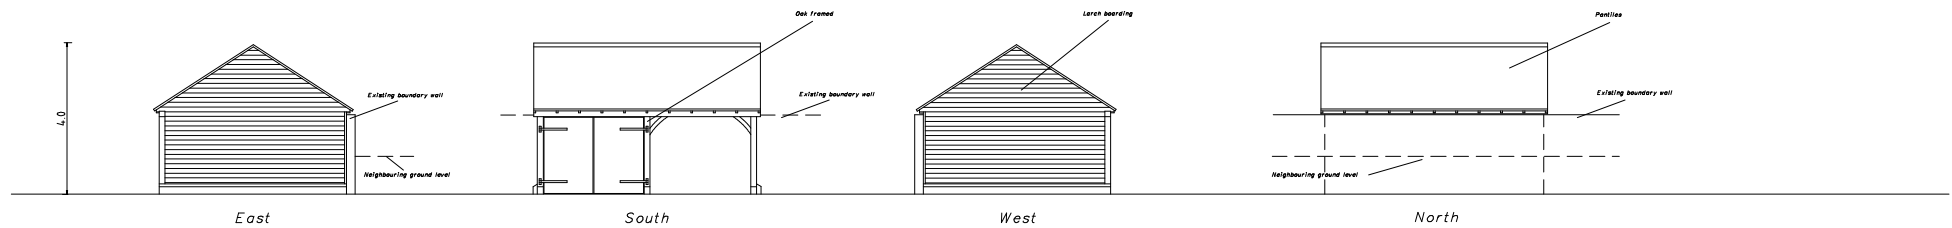

ELEVATIONS

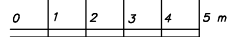

1 : 200 at A4 Ref: 6NottPropGarageRev1