




This drawing is copyright and may not be copied or reproduced without the written consent of Finola Brady Architectural Services.
 The contractor is responsible for setting out and must check all levels and dimensions prior to work being put in hand.
 This drawing should not be scaled. Only written dimensions are to be taken in respect of this project.
 The designer is to be immediately notified of any suspect omissions or discrepancies.

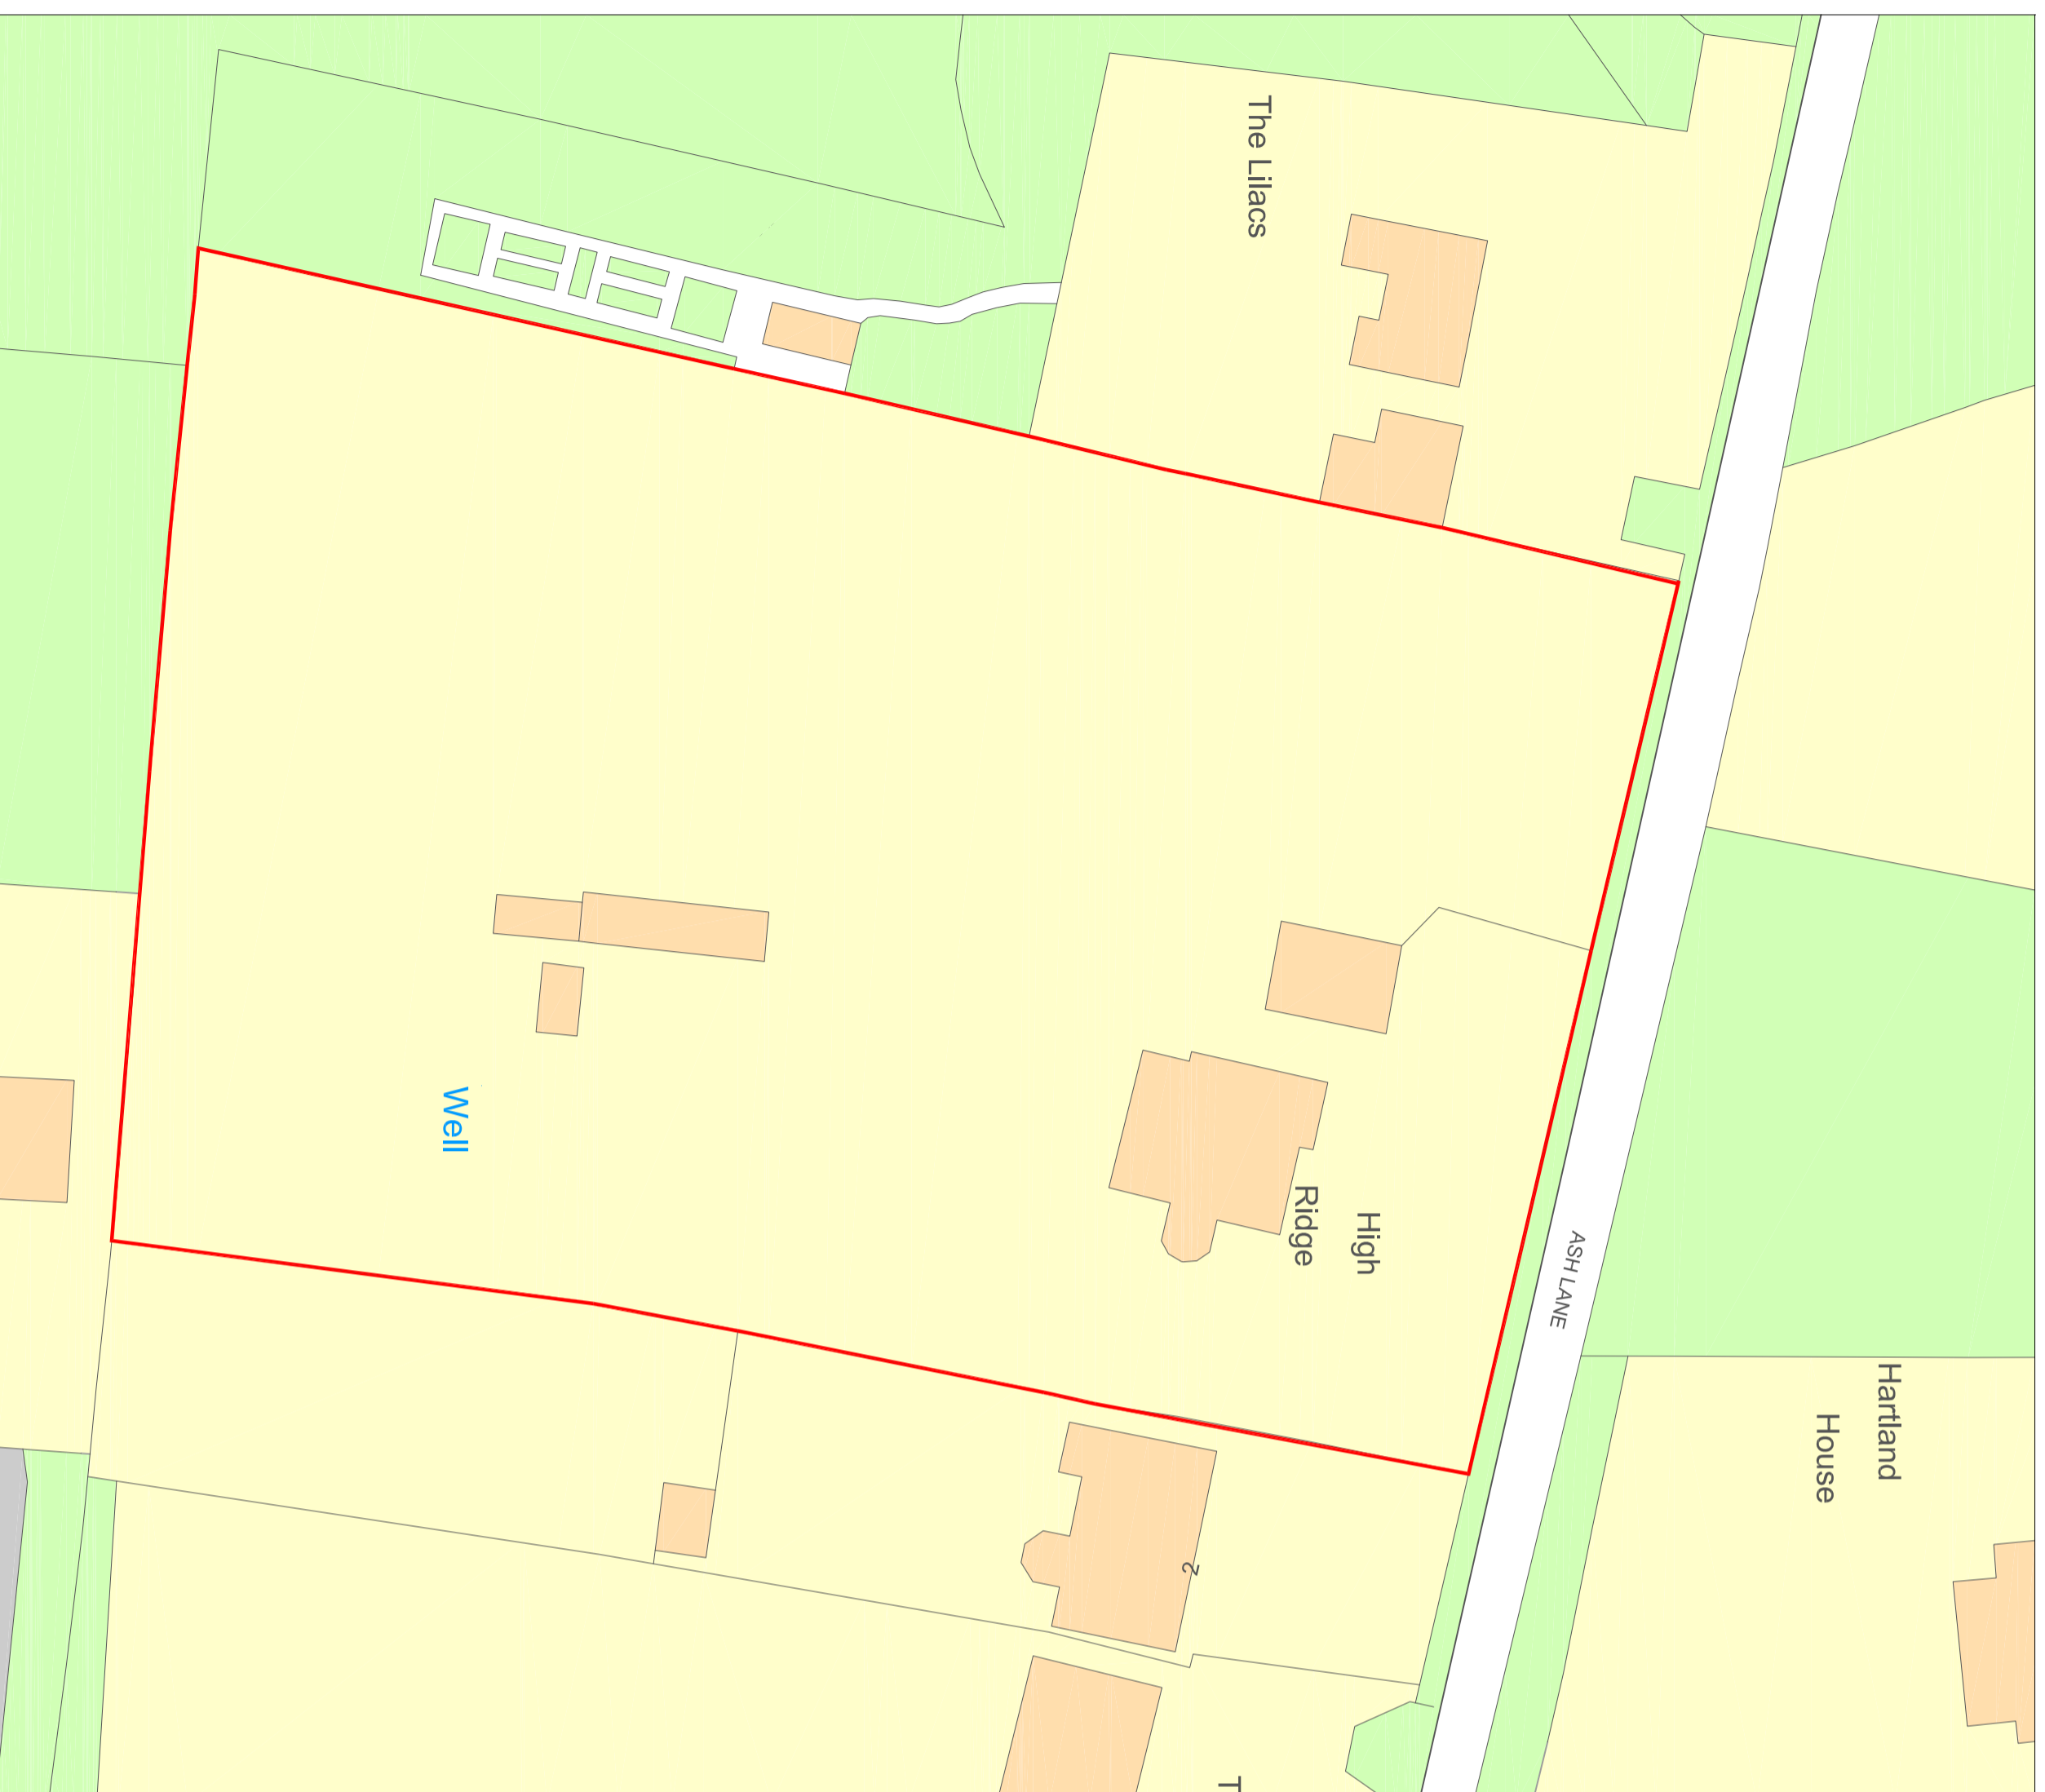


Existing Block Plan @ 1 : 500

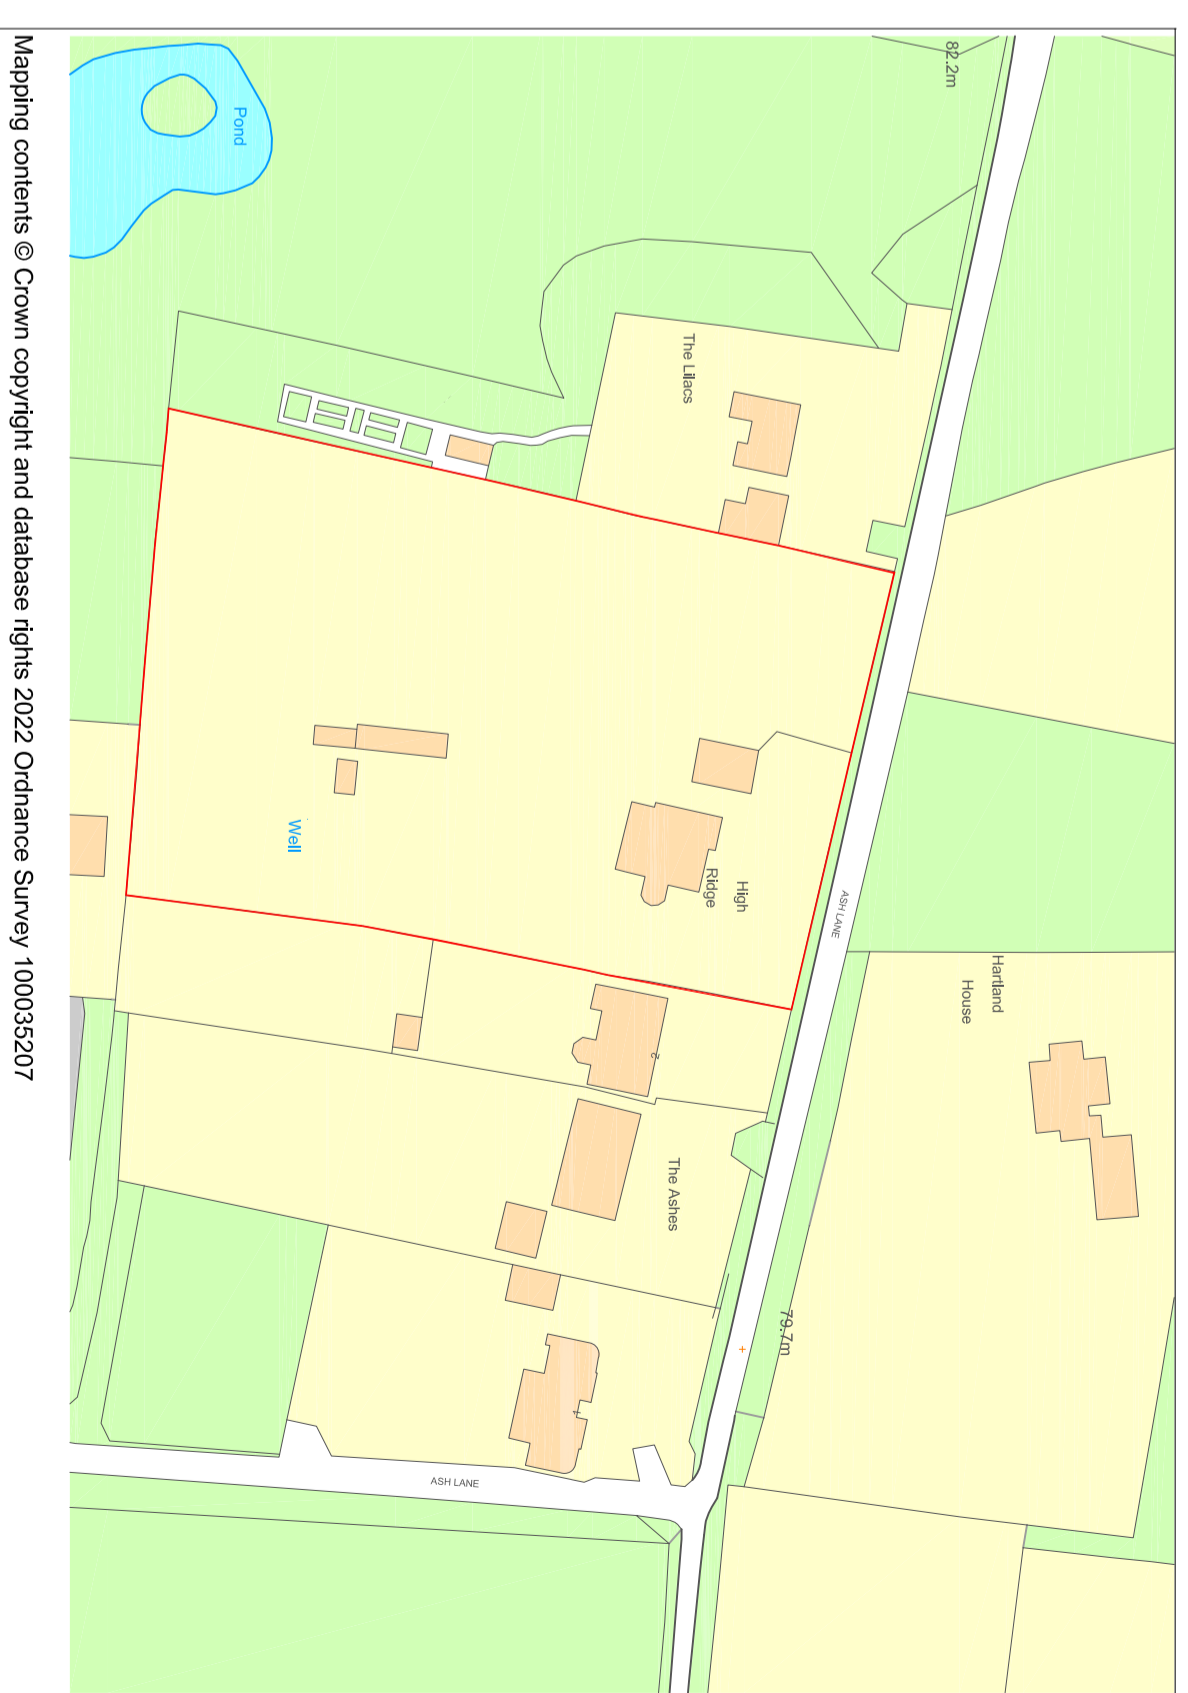

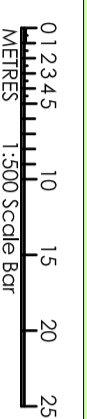

Existing Location Plan @ 1 : 1250



	
Finola Brady Architectural Services TEL 07960 235756 www.fbarchitectural.co.uk	
Site Location :	"High Ridge", Ash Lane, Costock, Nottinghamshire, LE12 6UX
Project Name :	New Detached Garage
Drawing Name :	Existing Location and Block Plans for PREAPP
Drawing No :	FB21-0201 EX01
Date :	1st March 2022

